


SP Llyn Coed Y Dinas container classroom

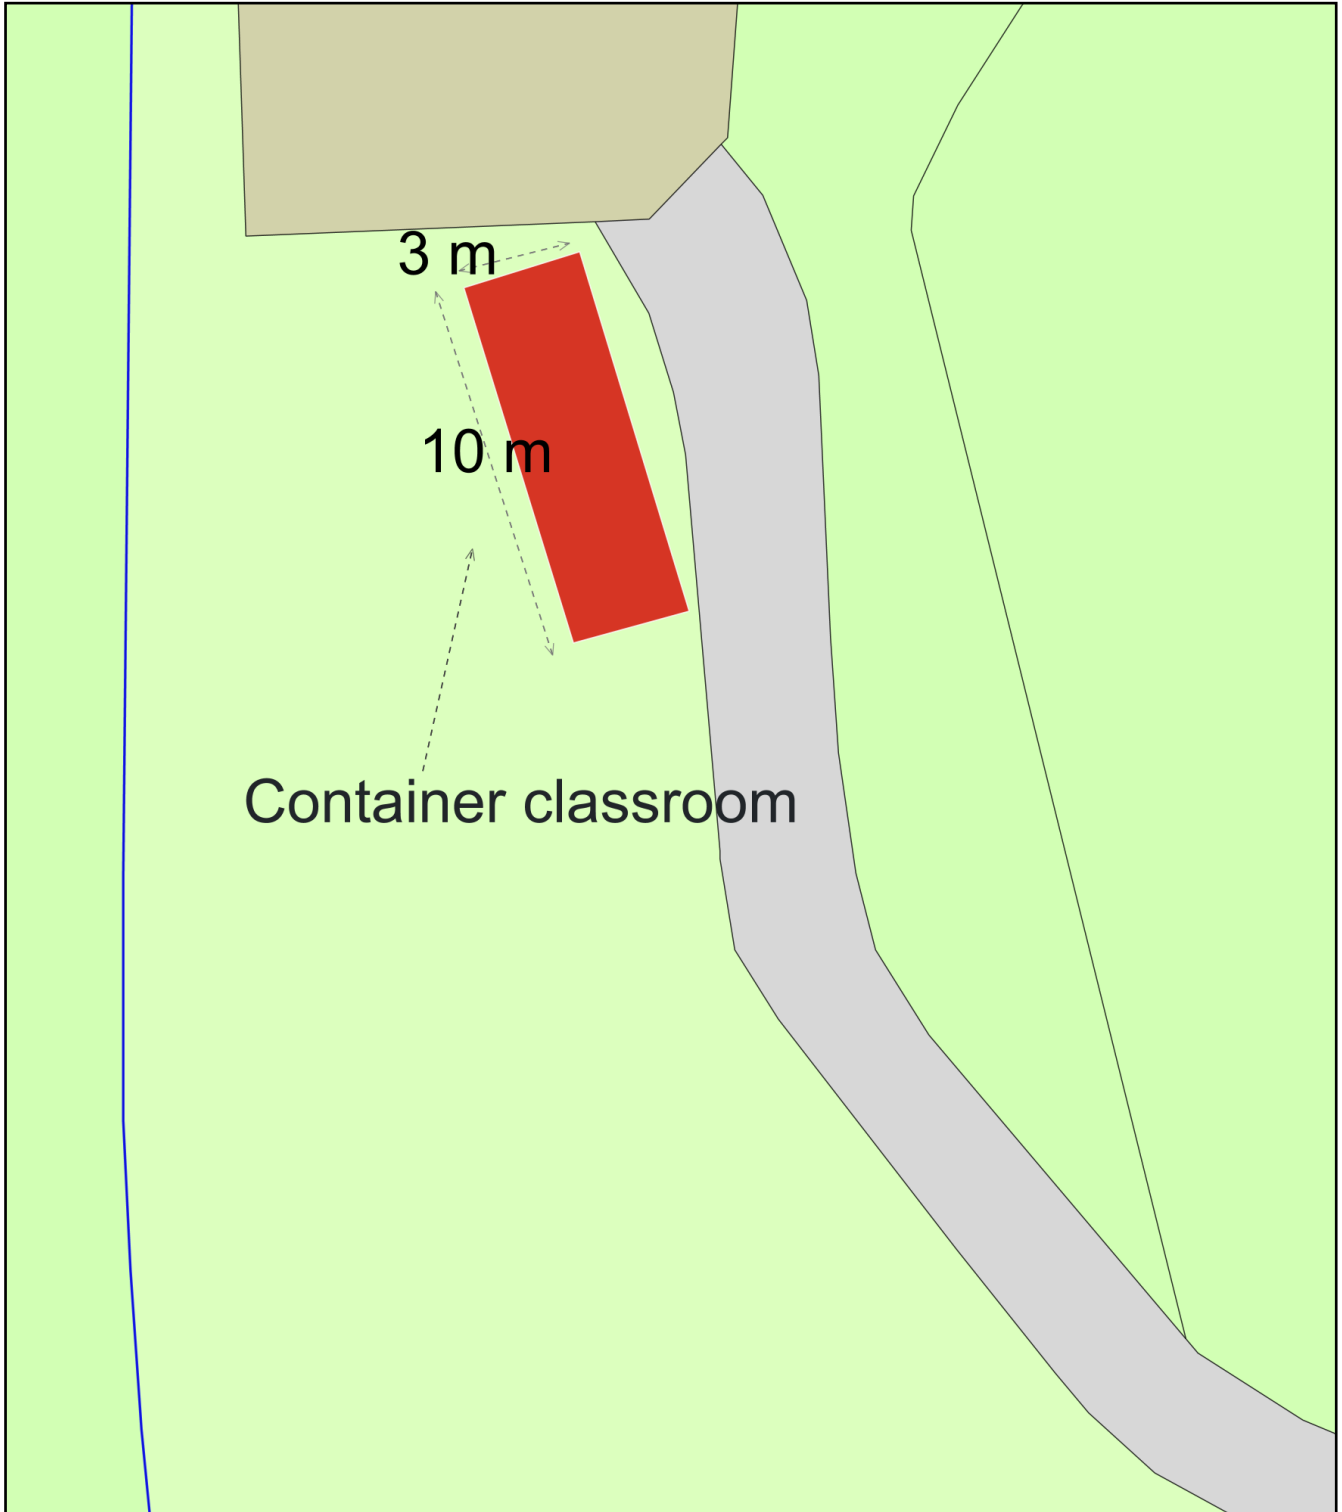

Plan Produced for: Montgomeryshire WLT

Date Produced: 10 Nov 2022

Plan Reference Number: TQRQM22314103123542

Scale: 1:200 @ A4