


Ordnance Survey, (c) Crown Copyright 2022. All rights reserved. Licence number 100022432

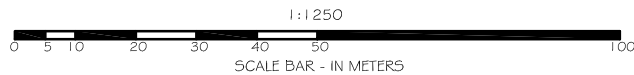

Proposed 4 Number Dwellings at Egremont Barns,  
Payhembury, Honiton, EX14 3JA

**ara**  
architecture

39 Rolle Street, Exmouth, Devon, EX8 2SN  
tel: (01395) 271619 fax: (01395) 270386

LOCATION PLAN

Drawing No. 8589 - LP

Scale 1:1250 @ A4