


©Crown Copyright and database rights 2020 OS Licence no. 100019980

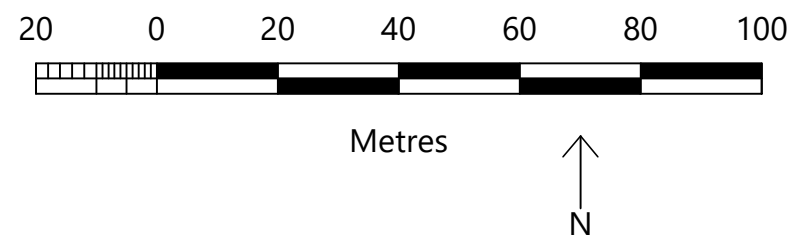

DISCLAIMER

This drawing is copyright and must not be reproduced without the consent of Glasper Lee Design Limited. Responsibility is not accepted for errors made by others in scaling from this drawing. All construction information should be taken from figured dimensions only. All dimensions to be checked on site by the main contractor prior to any commencement of works on site or any fabrication works off site. Any discrepancies found within the drawing must be immediately reported to Glasper Lee Design Limited. This drawing must be read in conjunction with all other project related drawings and documents; and all (if any) design team and consultants drawings and documents.

CDM REGULATIONS 2015

Works covered by the CDM Regulations 2015 shall not commence until the correct duty holders are in place and all relevant and project specific documents are in place.

Rev A - 11/10/2022 - ML - Amendments to site following discussion with clients Planning Consultant.

GLASPER LEE DESIGN
GLD Architecture Planning Development

A: Office 4, 16 Tuffers Street, Bishop Auckland, Co. Durham, DL14 7AD
T: (01388) 433751
E: Matthew@GlasperLee.co.uk
W: www.GlasperLee.co.uk

#GlasperLeeDesigns

Project: 43 Loraine Crescent Darlington DL1 5TE		
Client: Mr & Mrs Wilson		
Drawing Title: Site Location Plan		
Date: March 2020	Scale: 1:1250 @ A3	Drawn By: ML
Project Ref: GLD081	Drawing No: 00	Revision: A