



XS 1

Datum 240.0m

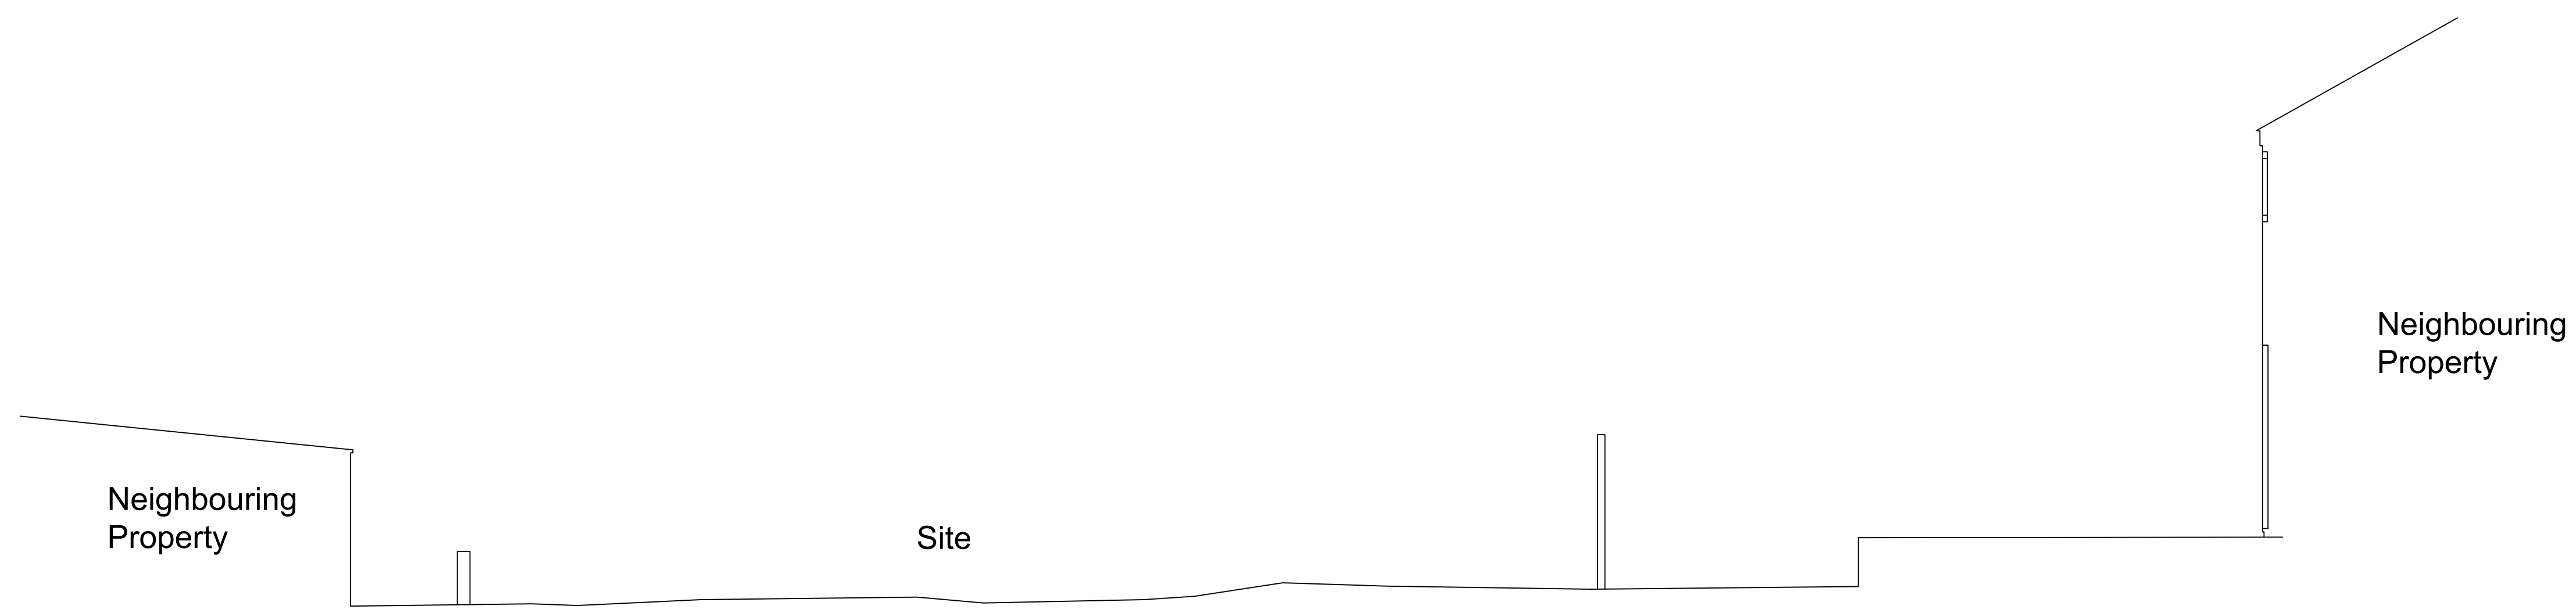



XS 2




Datum 240.0m

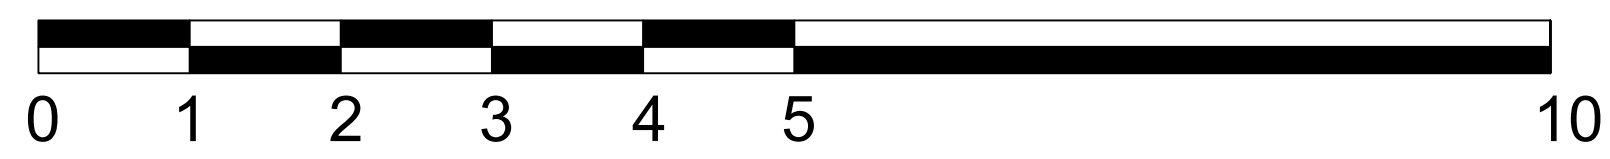

SCALE BAR 1:50

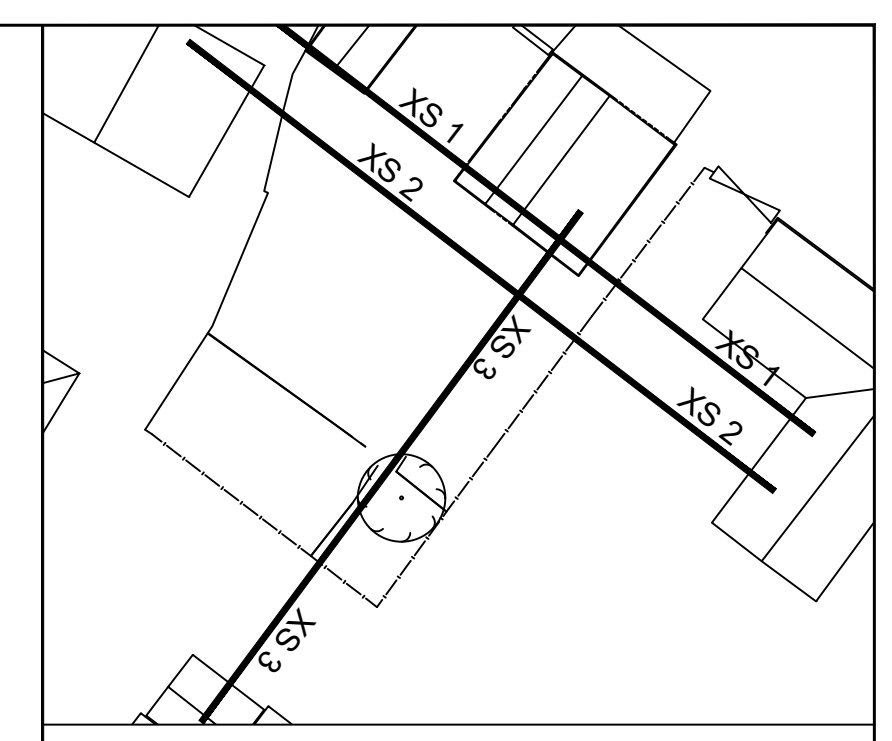

Client	
Monument Geomatics Limited The Carlson Suite, Vantage Point Business Village, Mitcheldean, GL17 0DD Tel +44 (0)1594 546324 Fax +44 (0)1594 541333 Email enquiries@monumentgeomatics.co.uk www.monumentgeomatics.co.uk	
	
Project	
LAND OFF LARKSFIELD ROAD HARROW HILL	
Drawing	
<b>ELEVATIONS</b>	
Drawn by: RM	Date: SEP 22
Checked by: MA	Date: SEP 22
Approved by: MONUMENT GEOMATICS	Date: SEP 22
Drawing No.	Revision
<b>MG2513_XS1</b>	
Drawing Scale: 1:50 @ A1	
© Copyright Monument Geomatics Ltd.	

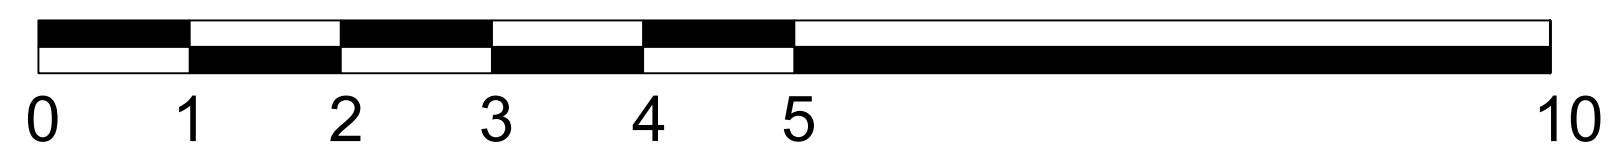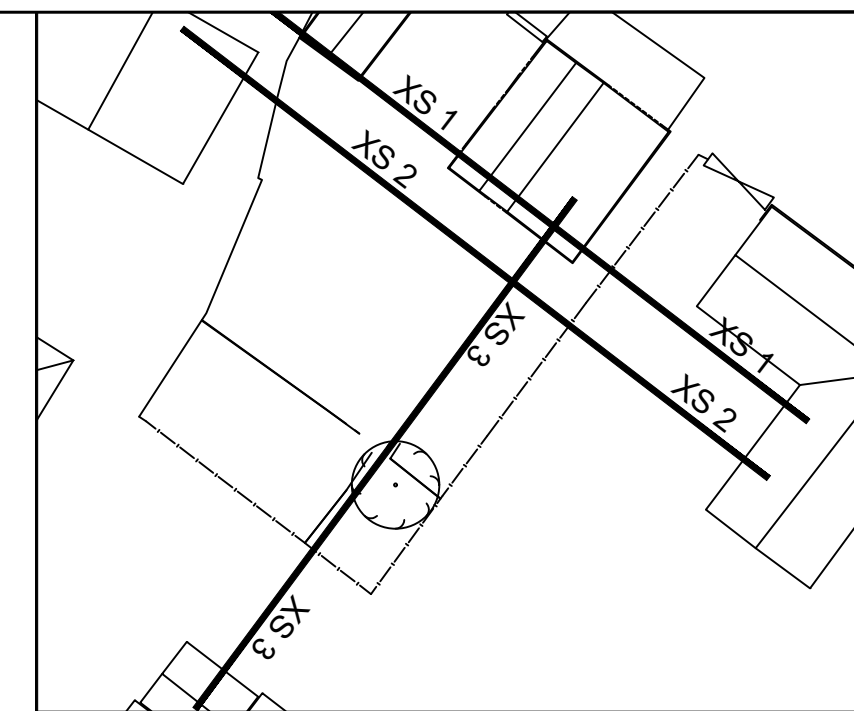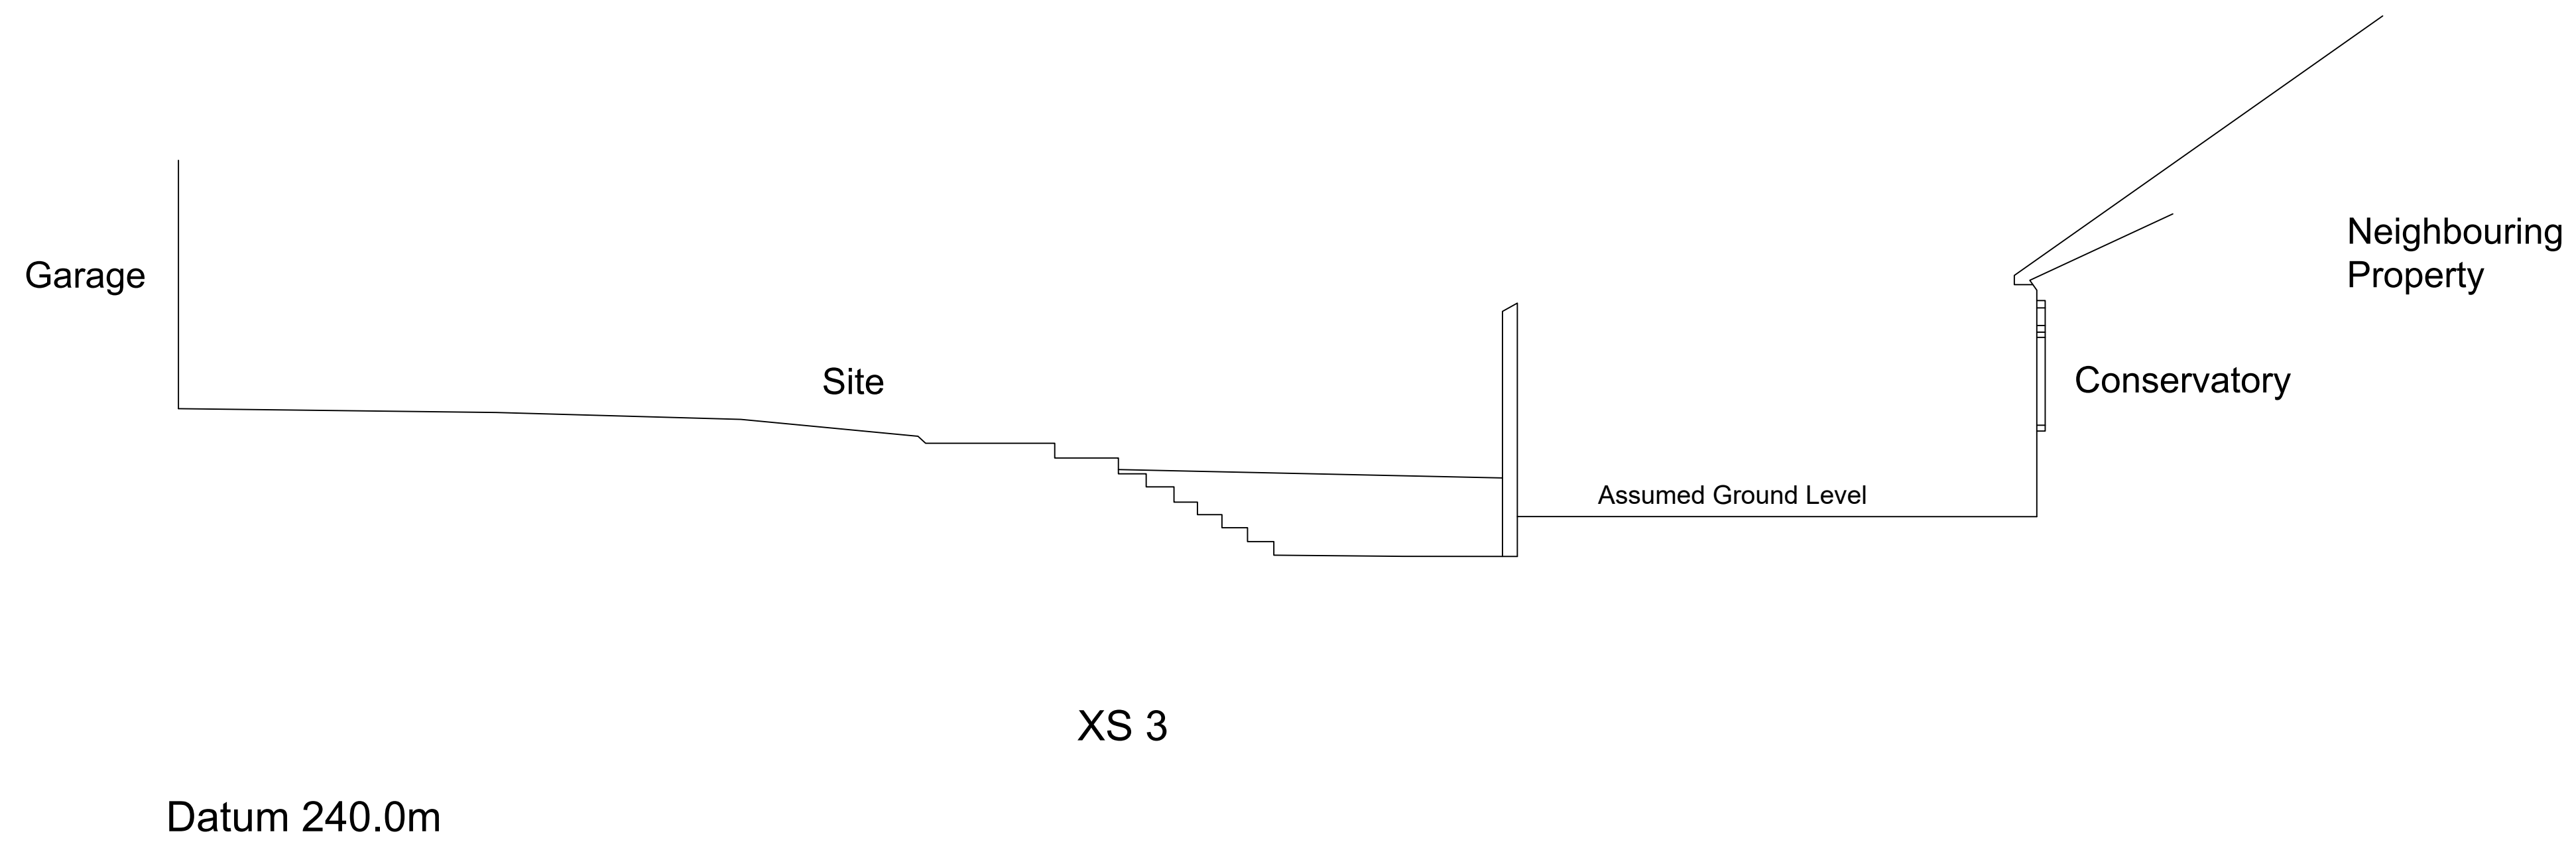

SCALE BAR 1:50

Client

**Monument Geomatics Limited**  
 The Carlson Suite, Vantage Point Business Village, Mitcheldean, GL17 0DD  
 Tel +44 (0)1594 546324 Fax +44 (0)1594 541333  
 Email enquiries@monumentgeomatics.co.uk  
 www.monumentgeomatics.co.uk





Project  
**LAND OFF LARKSFIELD ROAD  
 HARROW HILL**

Drawing  
**ELEVATIONS**

Drawn by: RM	Date: SEP 22
Checked by: MA	Date: SEP 22
Approved by: MONUMENT GEOMATICS	Date: SEP 22


Drawing No.	Revision
MG2513_XS2	

Drawing Scale: 1:50 @ A1  
 © Copyright Monument Geomatics Ltd.

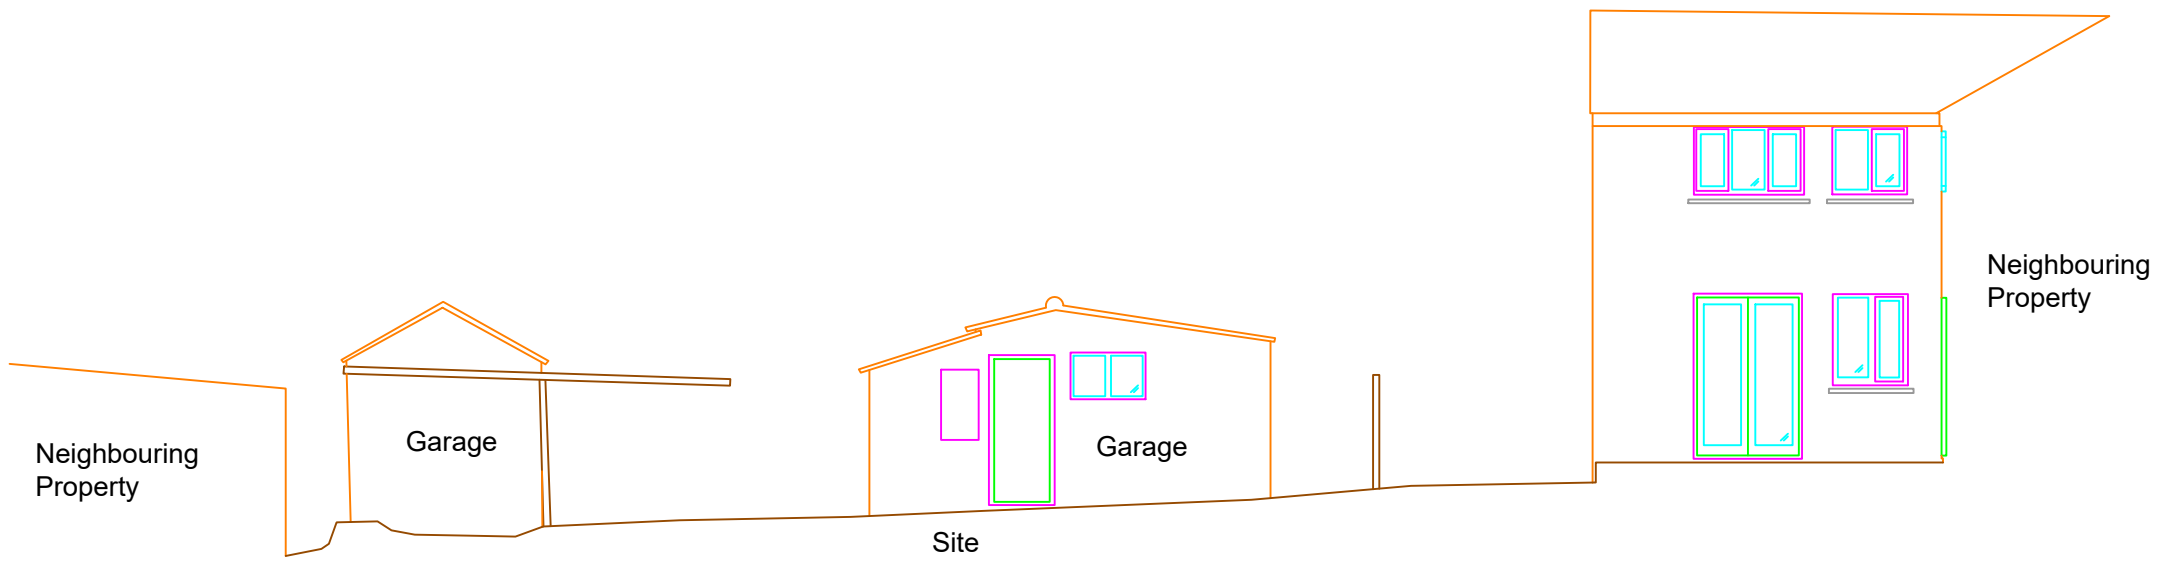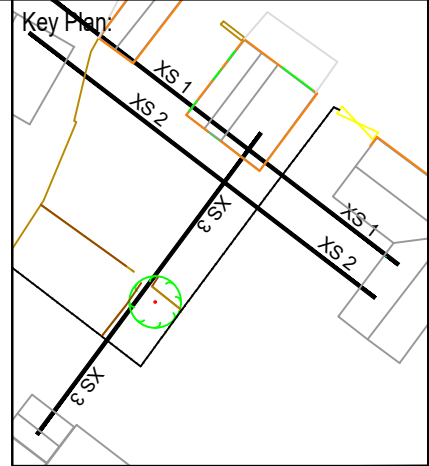

Datum 240.0m

XS 1

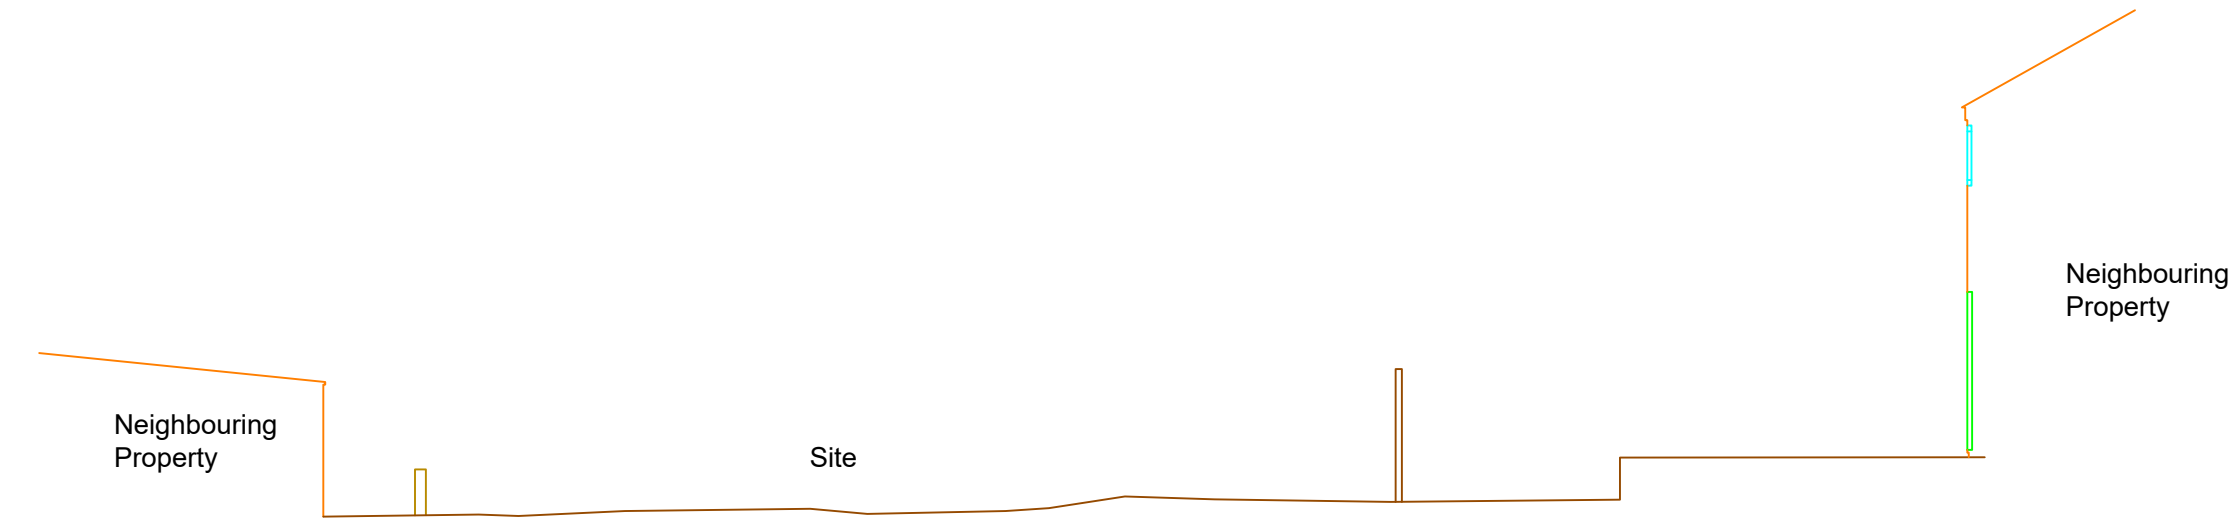

Datum 240.0m

XS 2

Rev	By	Chkd	Appvd	Date	Description

Client:

**Monument Geomatics Limited**  
 The Carlson Suite, Vantage Point Business Village, Mitcheldean, GL17 0DD  
 Tel: +44 (0)1594 546324 Fax: +44 (0)1594 541333  
 Email: enquiries@monumentgeomatics.co.uk  
 www.monumentgeomatics.co.uk



Project:

LAND OFF LARKSFIELD ROAD  
 HARROW HILL

Drawing:

ELEVATIONS

Drawn by: RM Date: SEP 22

Checked by: MA Date: SEP 22



Approved by: MONUMENT GEOMATICS Date: SEP 22

Drawing No. Revision

MG2513\_A3\_XS1

Drawing Scale: 1:100 at A3

© Copyright. Monument Geomatics Ltd. All Rights Reserved.

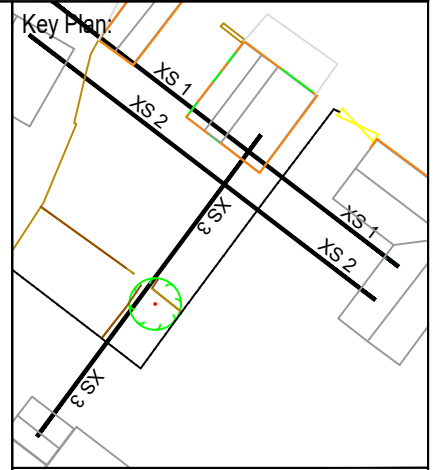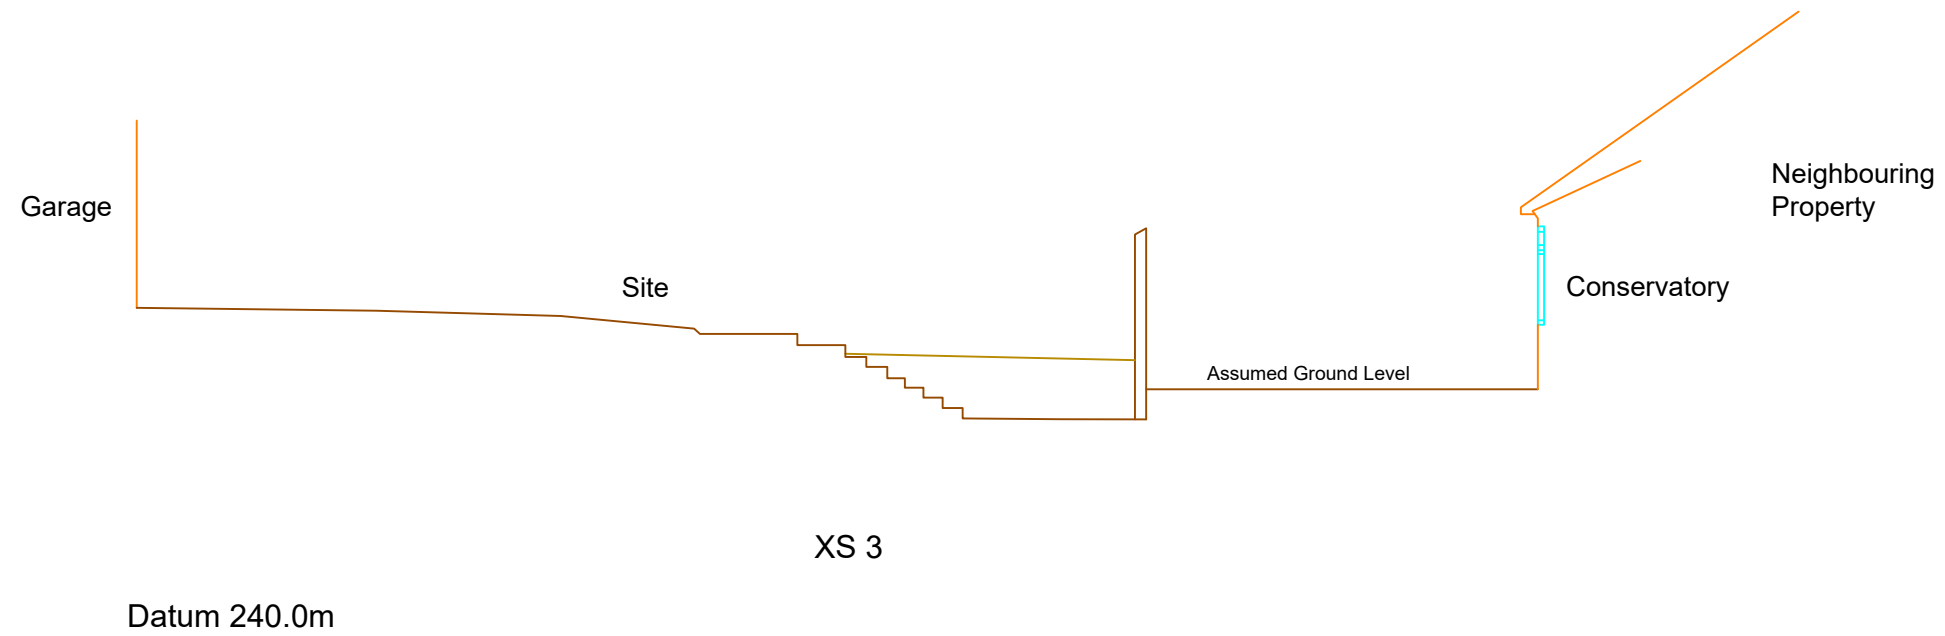

Rev	By	Chkd	Appvd	Date	Description

Client

**Monument Geomatics Limited**  
 The Carlson Suite, Vantage Point Business Village, Mitcheldean, GL17 0DD  
 Tel: +44 (0)1594 546324 Fax: +44 (0)1594 541333  
 Email: enquiries@monumentgeomatics.co.uk  
 www.monumentgeomatics.co.uk



Project

LAND OFF LARKSFIELD ROAD  
 HARROW HILL

Drawing

ELEVATIONS

Drawn by: RM Date: SEP 22

Checked by: MA Date: SEP 22

Approved by: MONUMENT GEOMATICS Date: SEP 22

Drawing No. Revision

MG2513\_A3\_XS2

Drawing Scale: 1:100 at A3

© Copyright. Monument Geomatics Ltd. All Rights Reserved.