


All dimensions to be checked on site by contractor prior to preparation of shop drawings and commencement of work on site.

Do not scale from this drawing.




This drawing and the copyrights and patents therein are the property of Apex Architecture and may not be used or reproduced without consent.

This drawing is to be read in conjunction with all relevant consultant's drawings/documents and any discrepancies or variations are to be notified to Apex Architecture before the affected work commences.

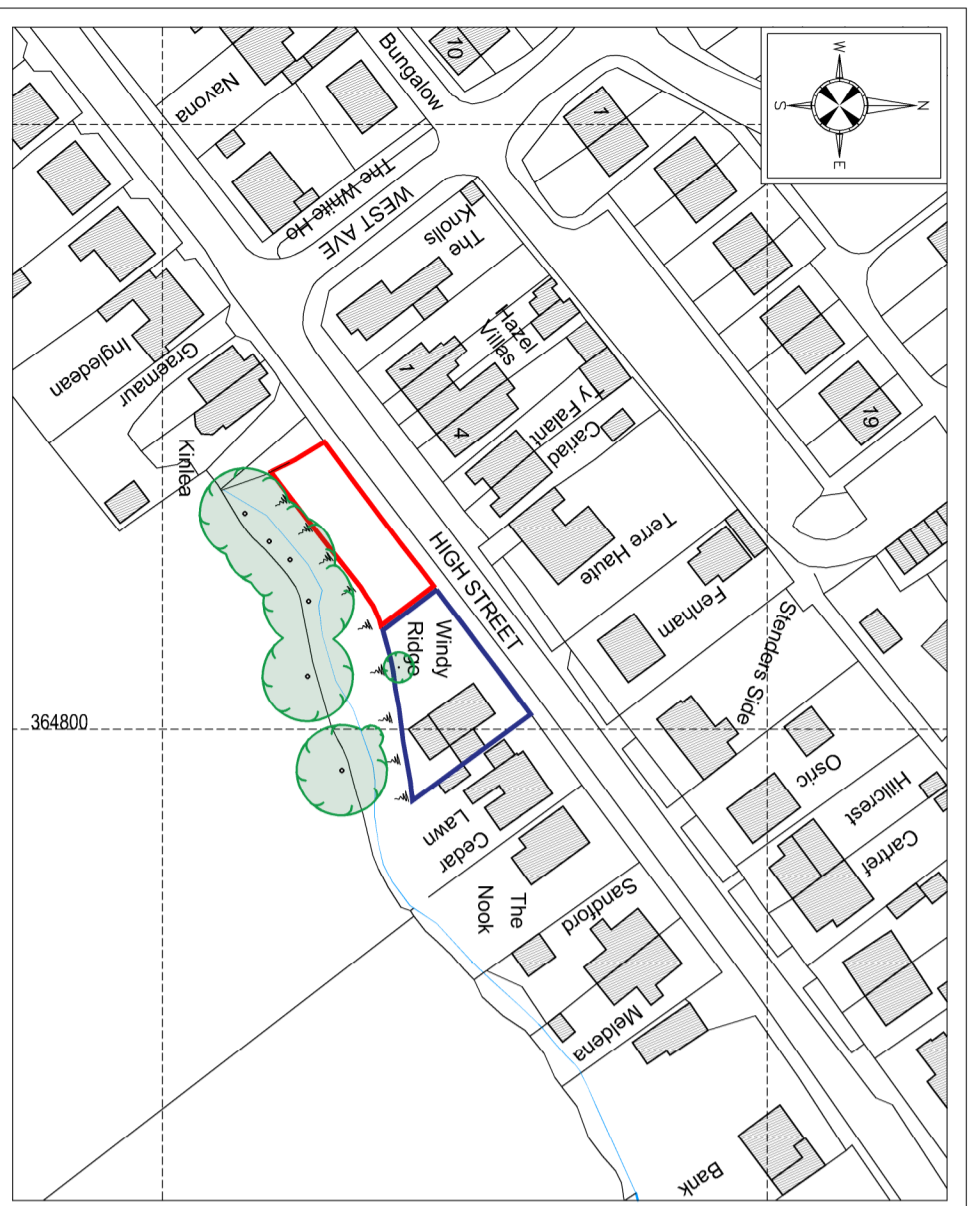

Ordnance Survey, (c) Crown Copyright 2022. All rights reserved. Licence number 100022432

LOCATION PLAN - Scale 1:1250

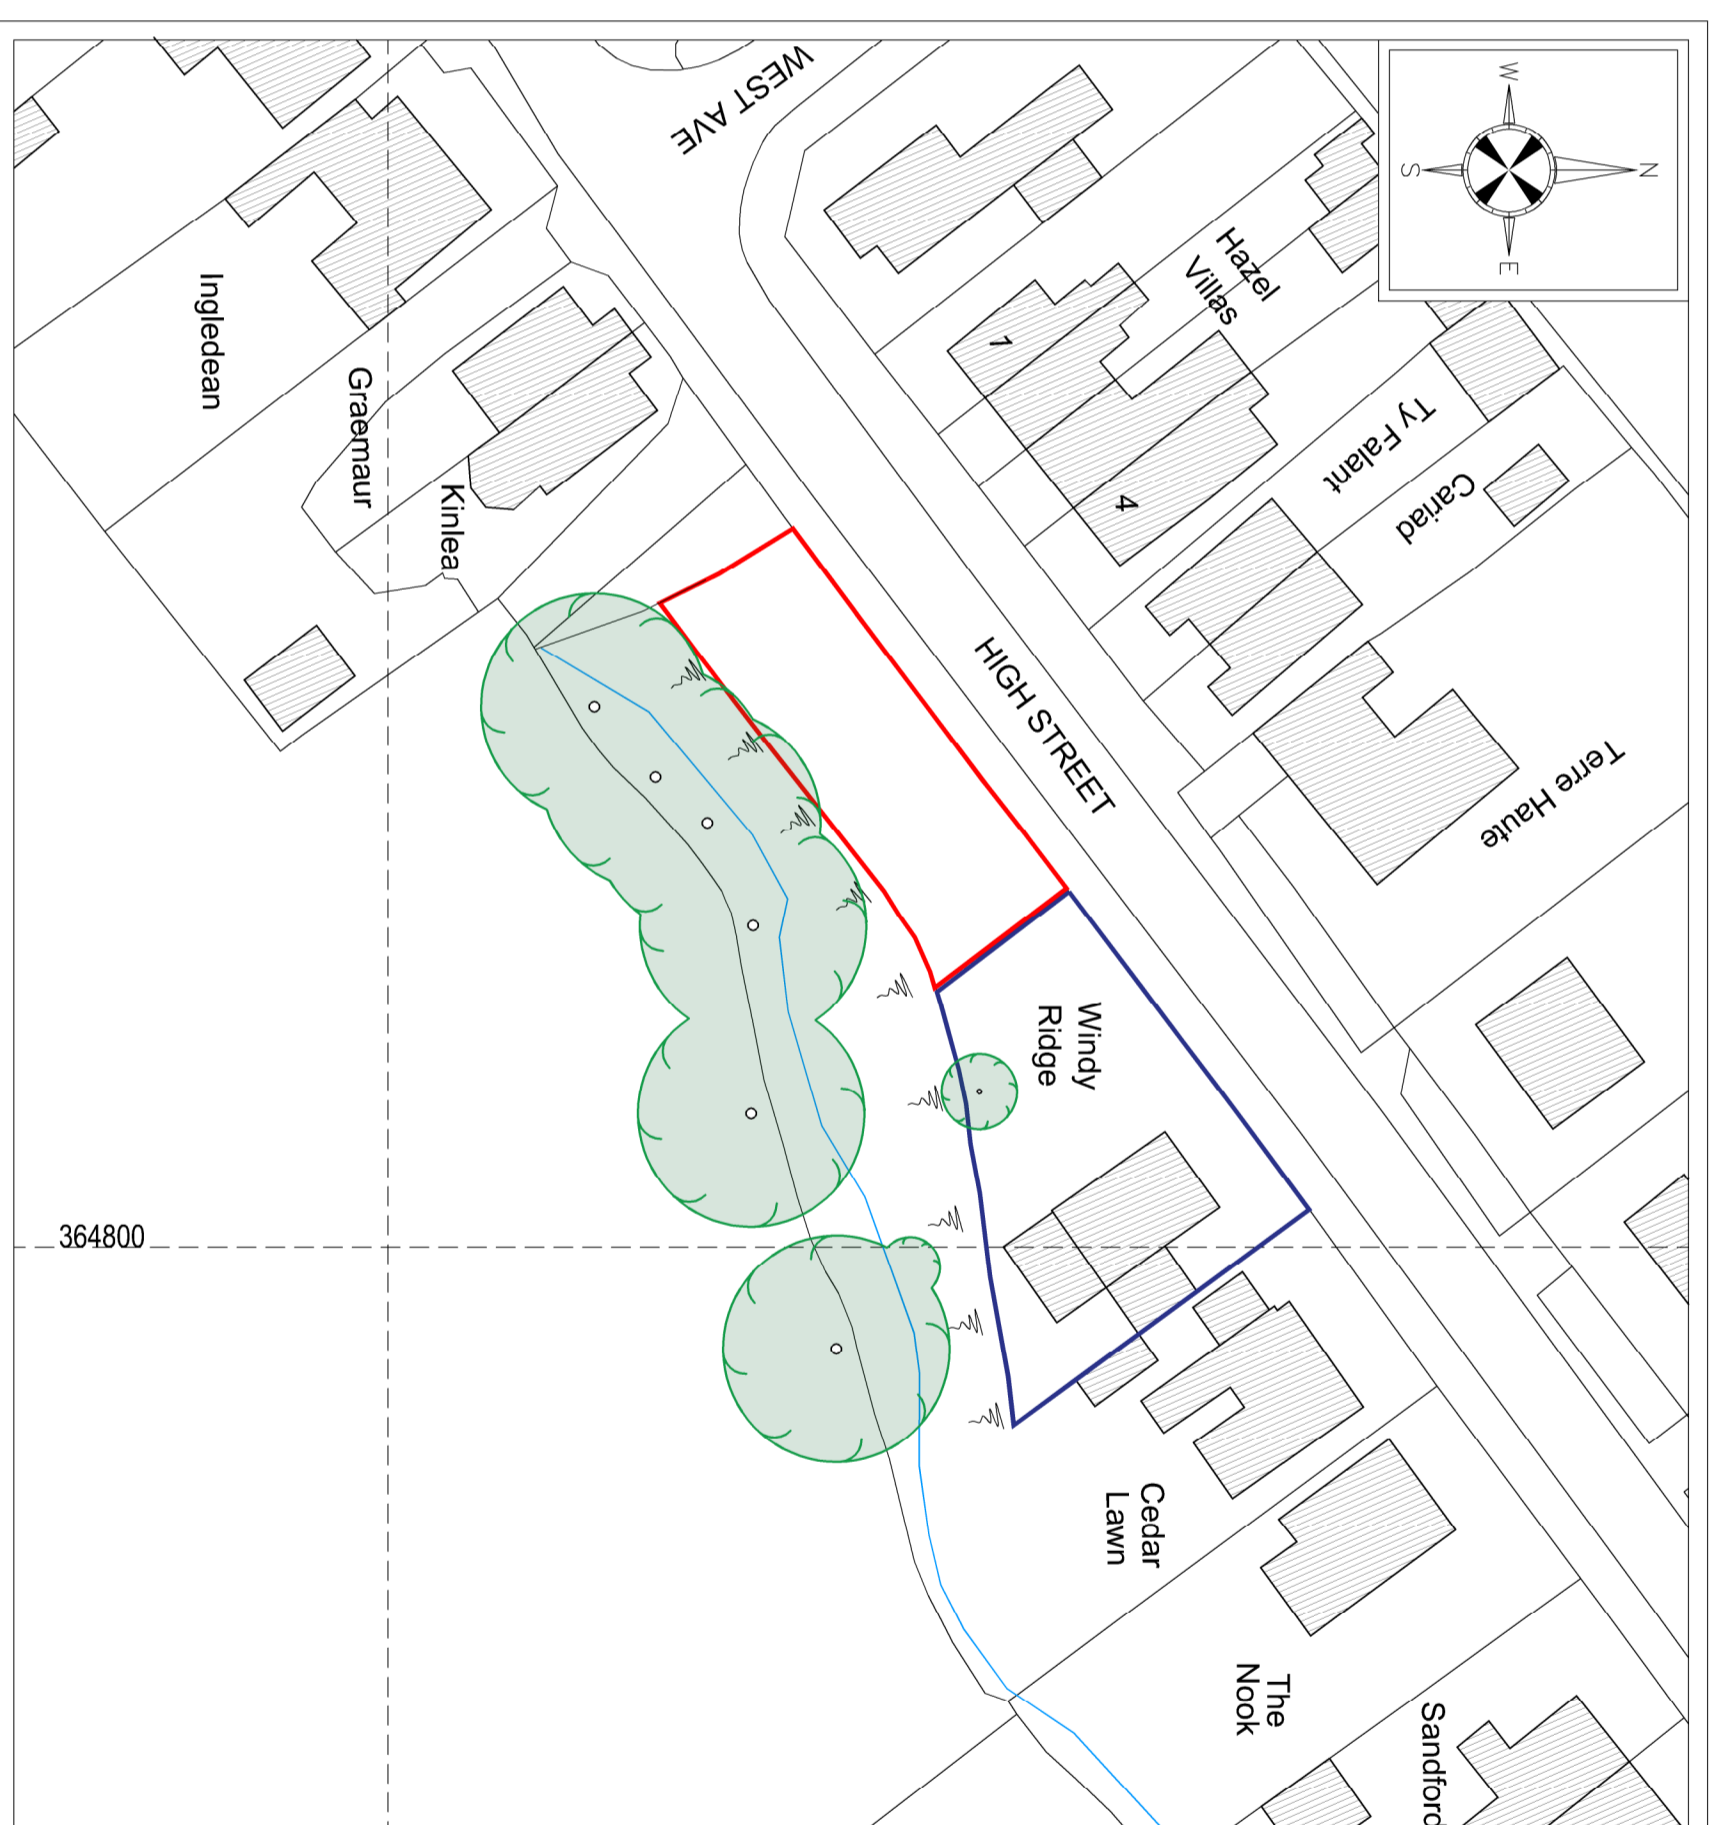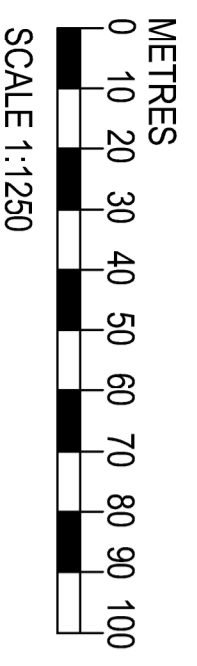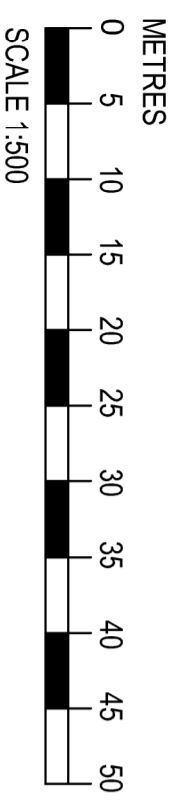

EXISTING BLOCK PLAN - Scale 1:500



Oak House, Aylbourn, Gloucestershire, GL15 6ST 01594 516161  
Wyastone Business Park, Monmouth, NP25 3SR 01600 800101  
The Site, 24 Chosen View Rd, Cheltenham, GL51 9LT 01242 650 980

Client  
Mr C Wadley & Ms E Puddle

Project  
Windy Ridge  
High Street  
Drybrook, GL17 9EU

Title  
Existing Location & Block Plans

Job No.	Drawing No.	Revision
AA683WR	1000	N/A
Scale	Issue	Date
1:1250 & 1:500 @A2	Planning	December 2022

www.apexarchitectur ltd com enquire@apexarchitectur ltd com