



SKETCH + LOCATION PLAN OF SITE

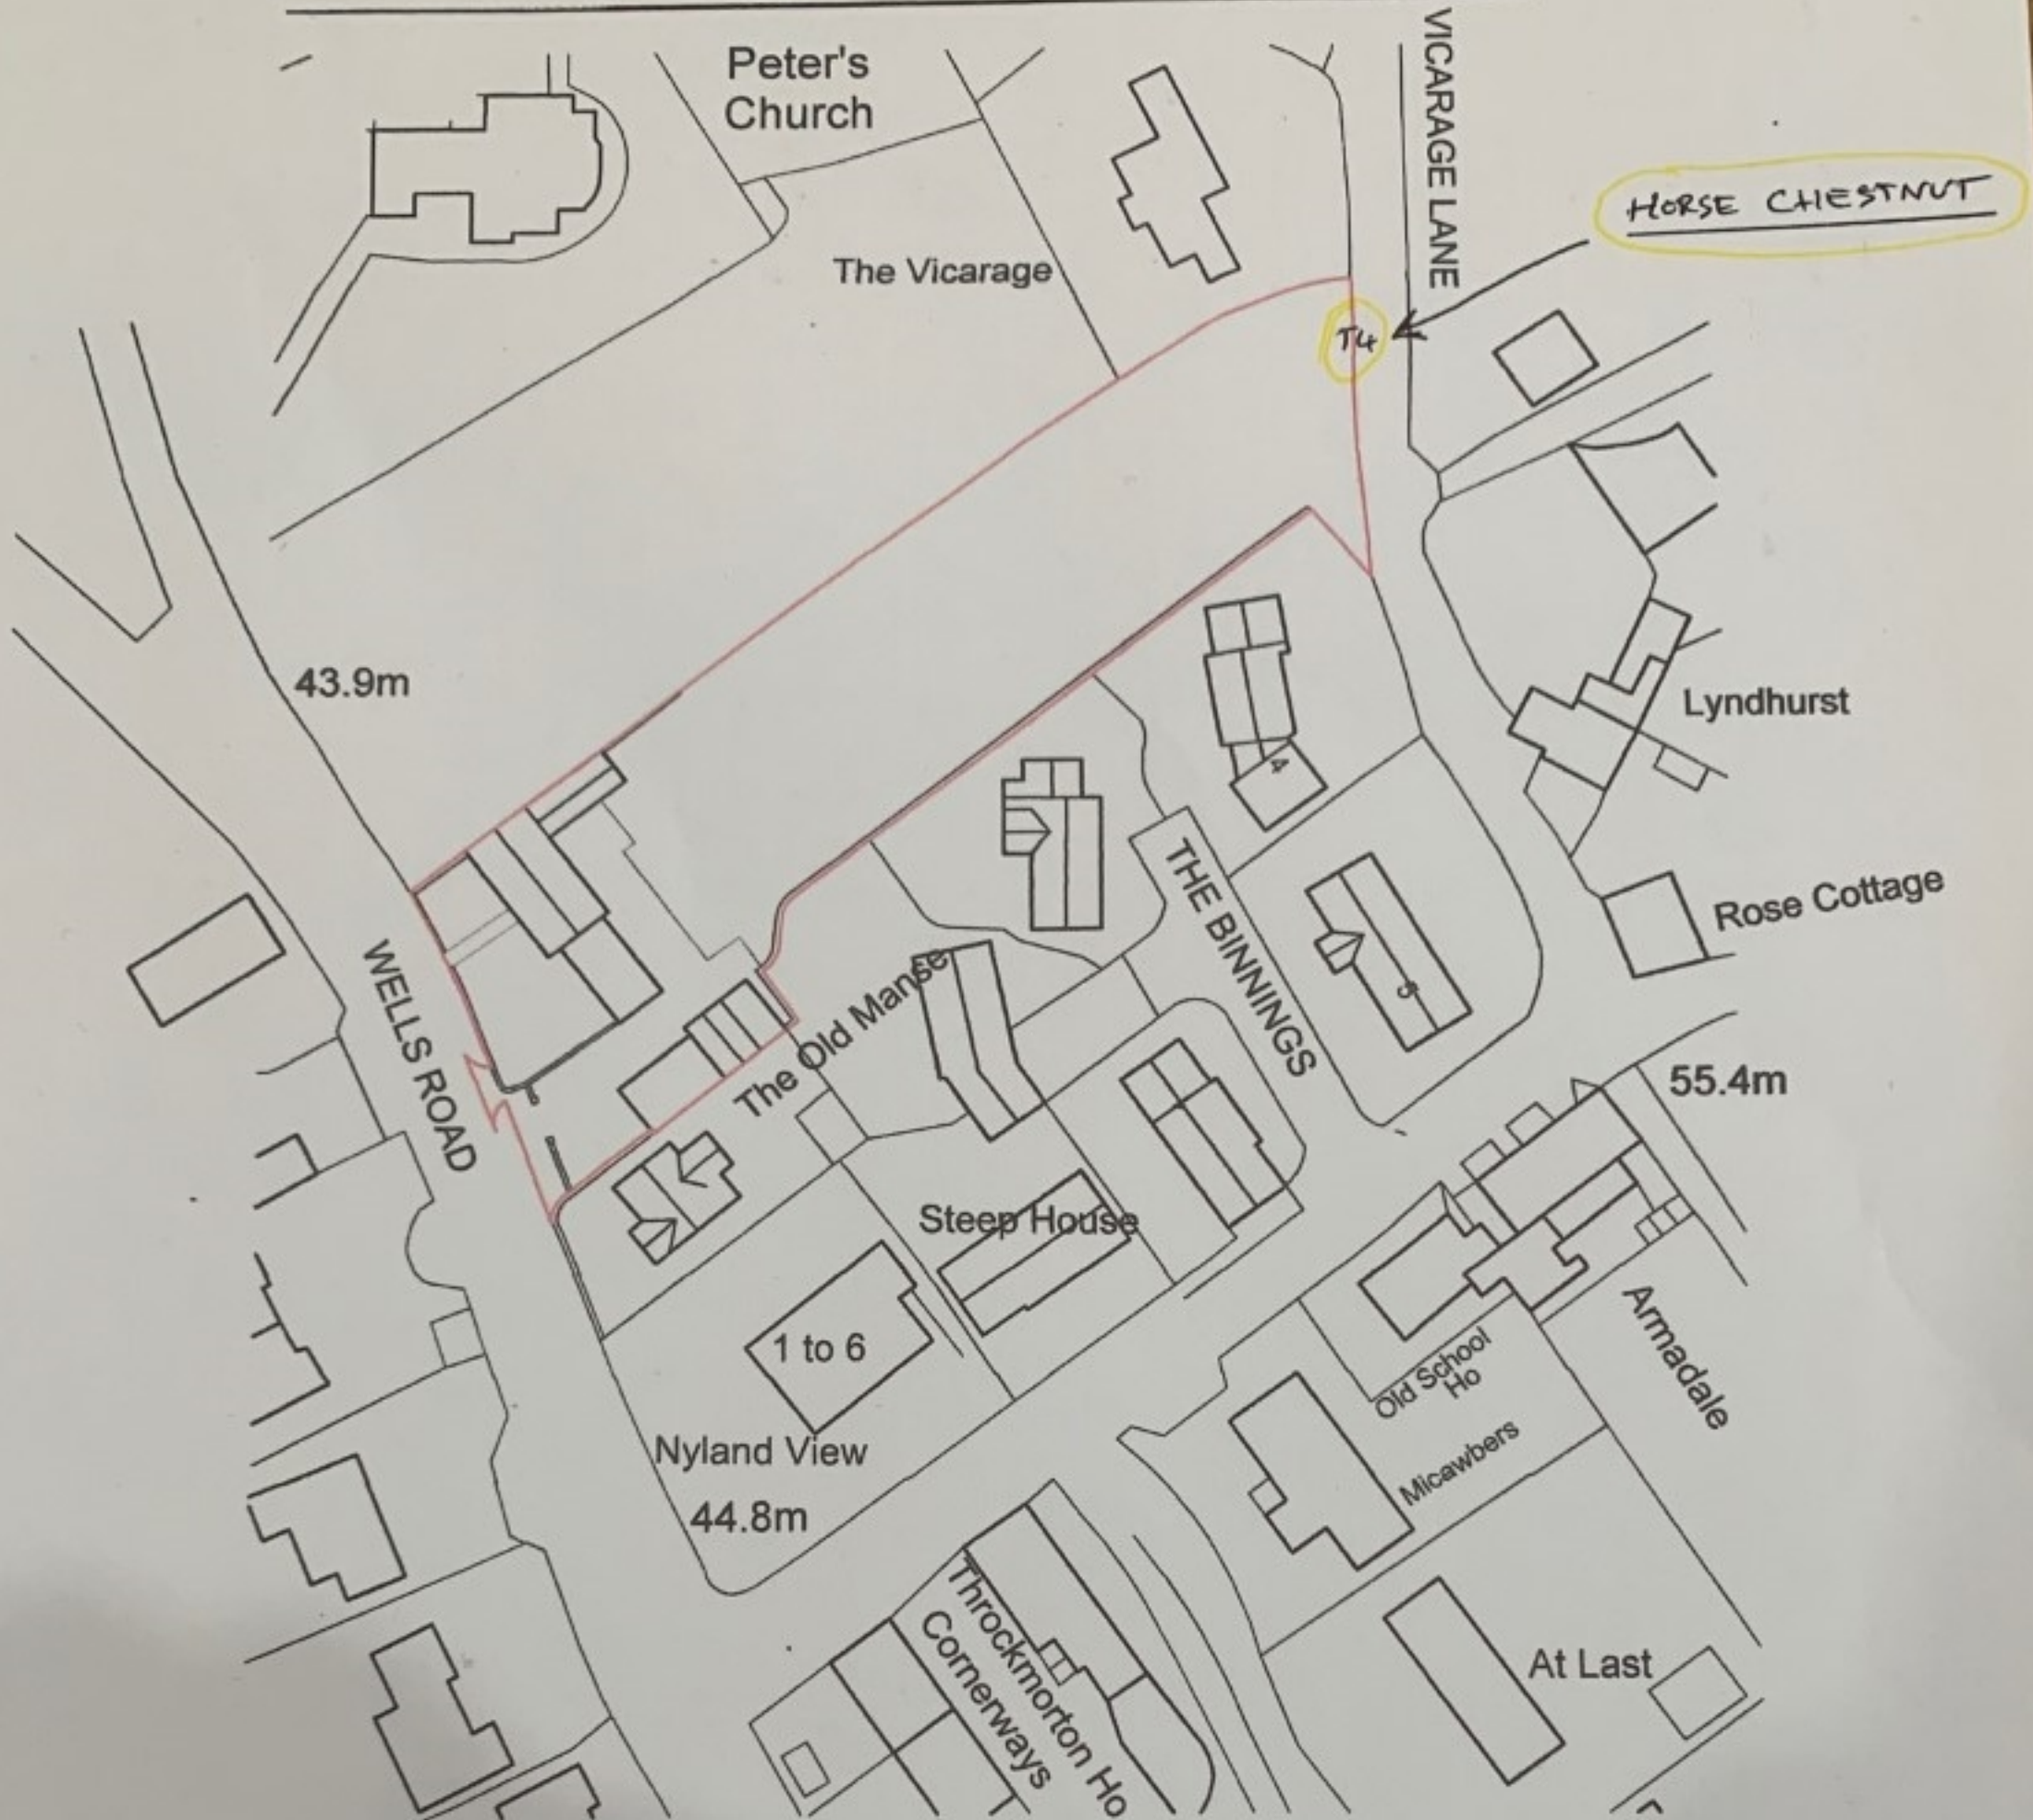

Ordnance Survey, (c) Crown Copyright 2015. All rights reserved. Licence number 100022432

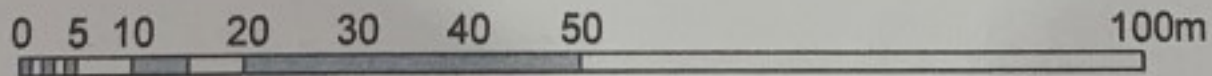

Rev A 17/02/17: Red line altered to accommodate smaller access

Client	Mrs Jane Winter	
Project	Development Potential of Land at Harps House, Wells Road, Draycott	
Location Plan		
Date	Jan 2016	Scale
		1:1000 @ A4
Dwg. No.	PL 3534 /1 A	
Salmon Planning Company Ltd 2 Priory Road Wells Somerset BA5 1SY Tel. 01749 671500 Fax. 01749 671510 e-mail: enquiries@salmonplanning.co.uk web: www.salmonplanning.co.uk		