


SOUTH elevation

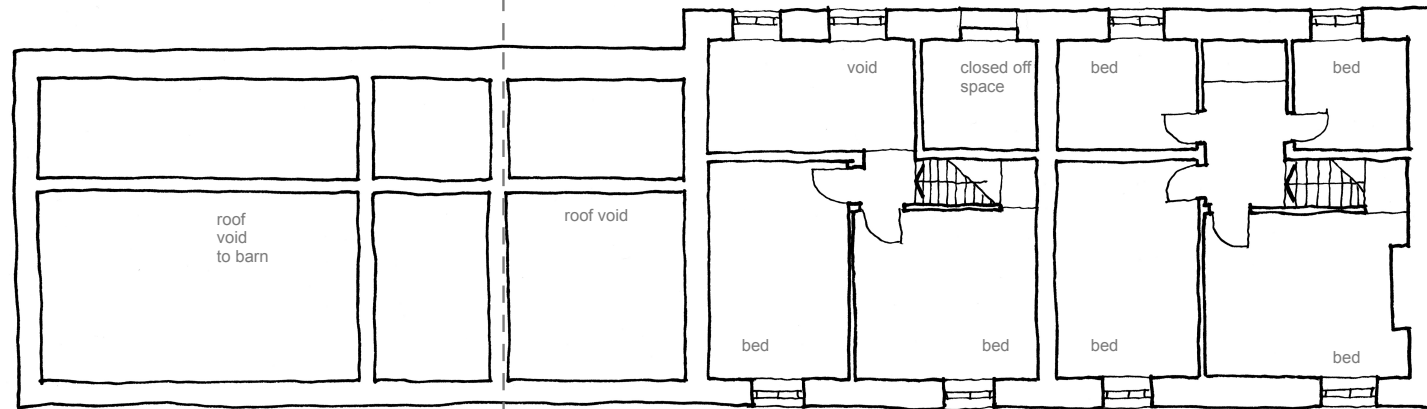

FIRST floor plan existing

Fairy Dell

Fair View

