


The use of this data by the recipient acts as an agreement of the following statements. Do not use this data if you do not agree with any of the following statements:

All drawings are based upon site information supplied by third parties and as such their accuracy cannot be guaranteed. All features are approximate and subject to clarification by a detailed topographical survey, statutory service enquiries and confirmation of the legal boundaries.

Do not scale the drawing.
Use figured dimensions in all cases.
Check all dimensions on site.

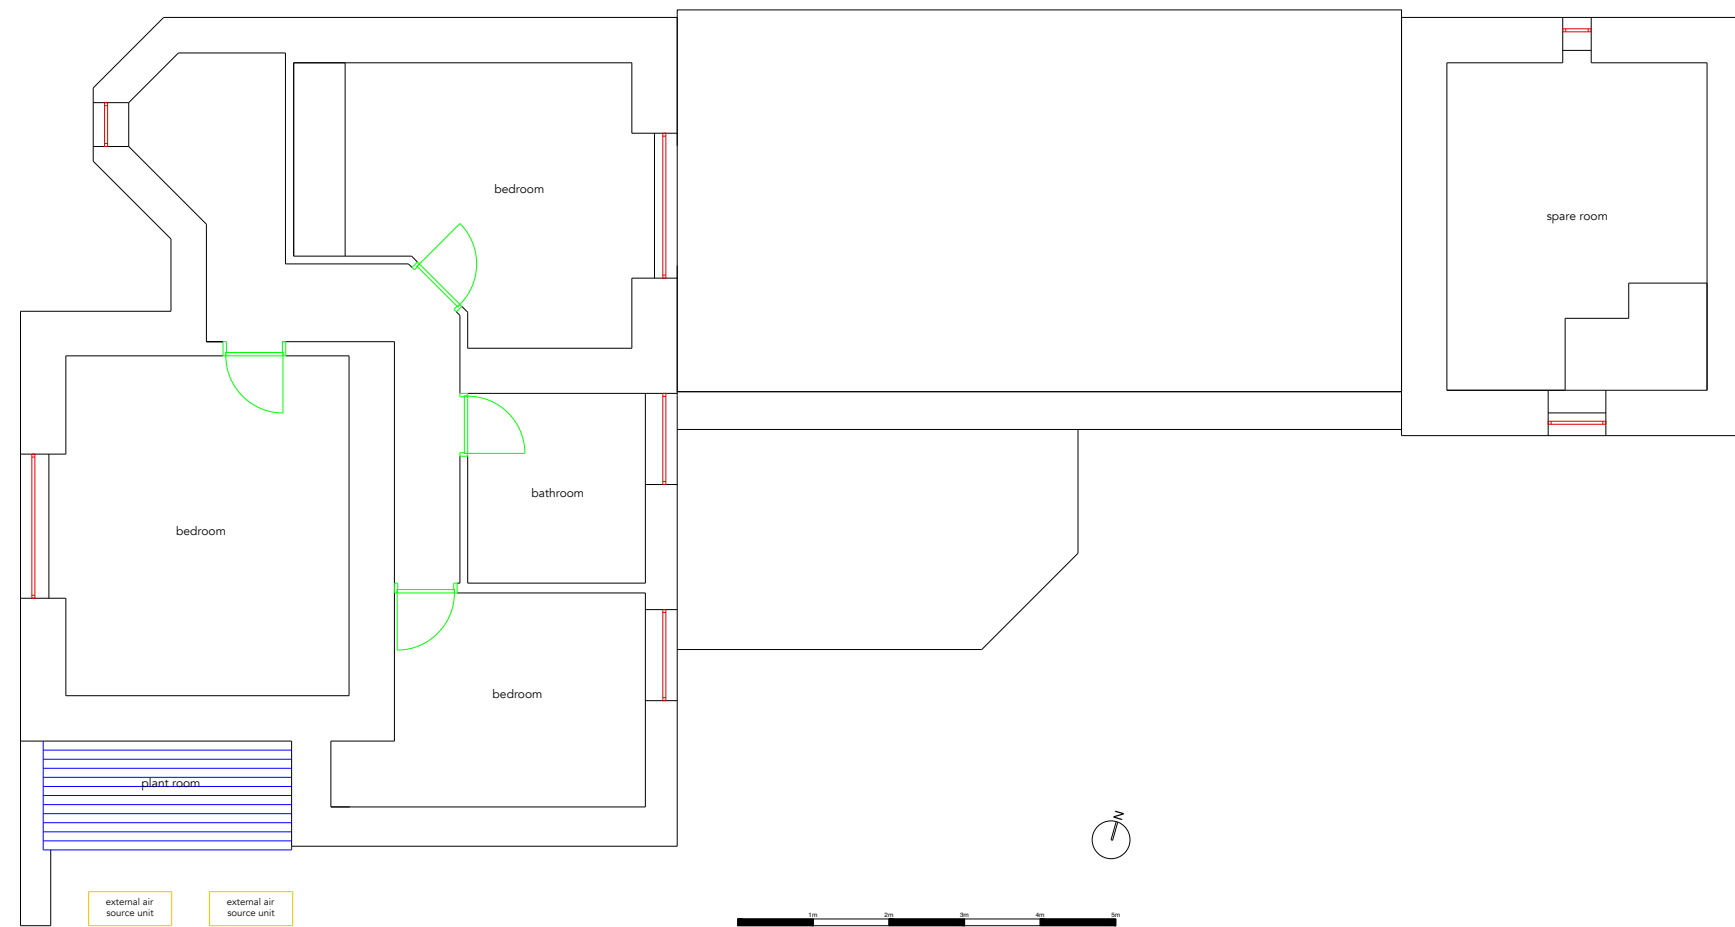

REV	DESCRIPTION	DRWN	CHKD	DATE
01	MDB SURVEY	MB	MB	27/09/21
02	PLANNING DRAWINGS	MB	MB	01/07/22
03	PLANTROOM APPLICATION	MB	MB	15/11/22

PROJECT NUMBER 1025
PROJECT NAME The Lodge, Hindley
CLIENT Tom & Kate
DRAWING NAME PROPOSED
FIRST FLOOR

DRAWING NUMBER 1025_GA_201
REVISION 03
SCALE AT A3 1:100@A3