




**CLOSE HOUSE**  
Dalton, Northumberland, NE18 0AA

DRAWING KEY

- EXISTING    ■ OTHER LAND OWNED BY APPLICANT
- - - DEMO
- RESIDENTIAL BOUNDARY

REVISIONS

A 22.12.13 Boundary Key    EW

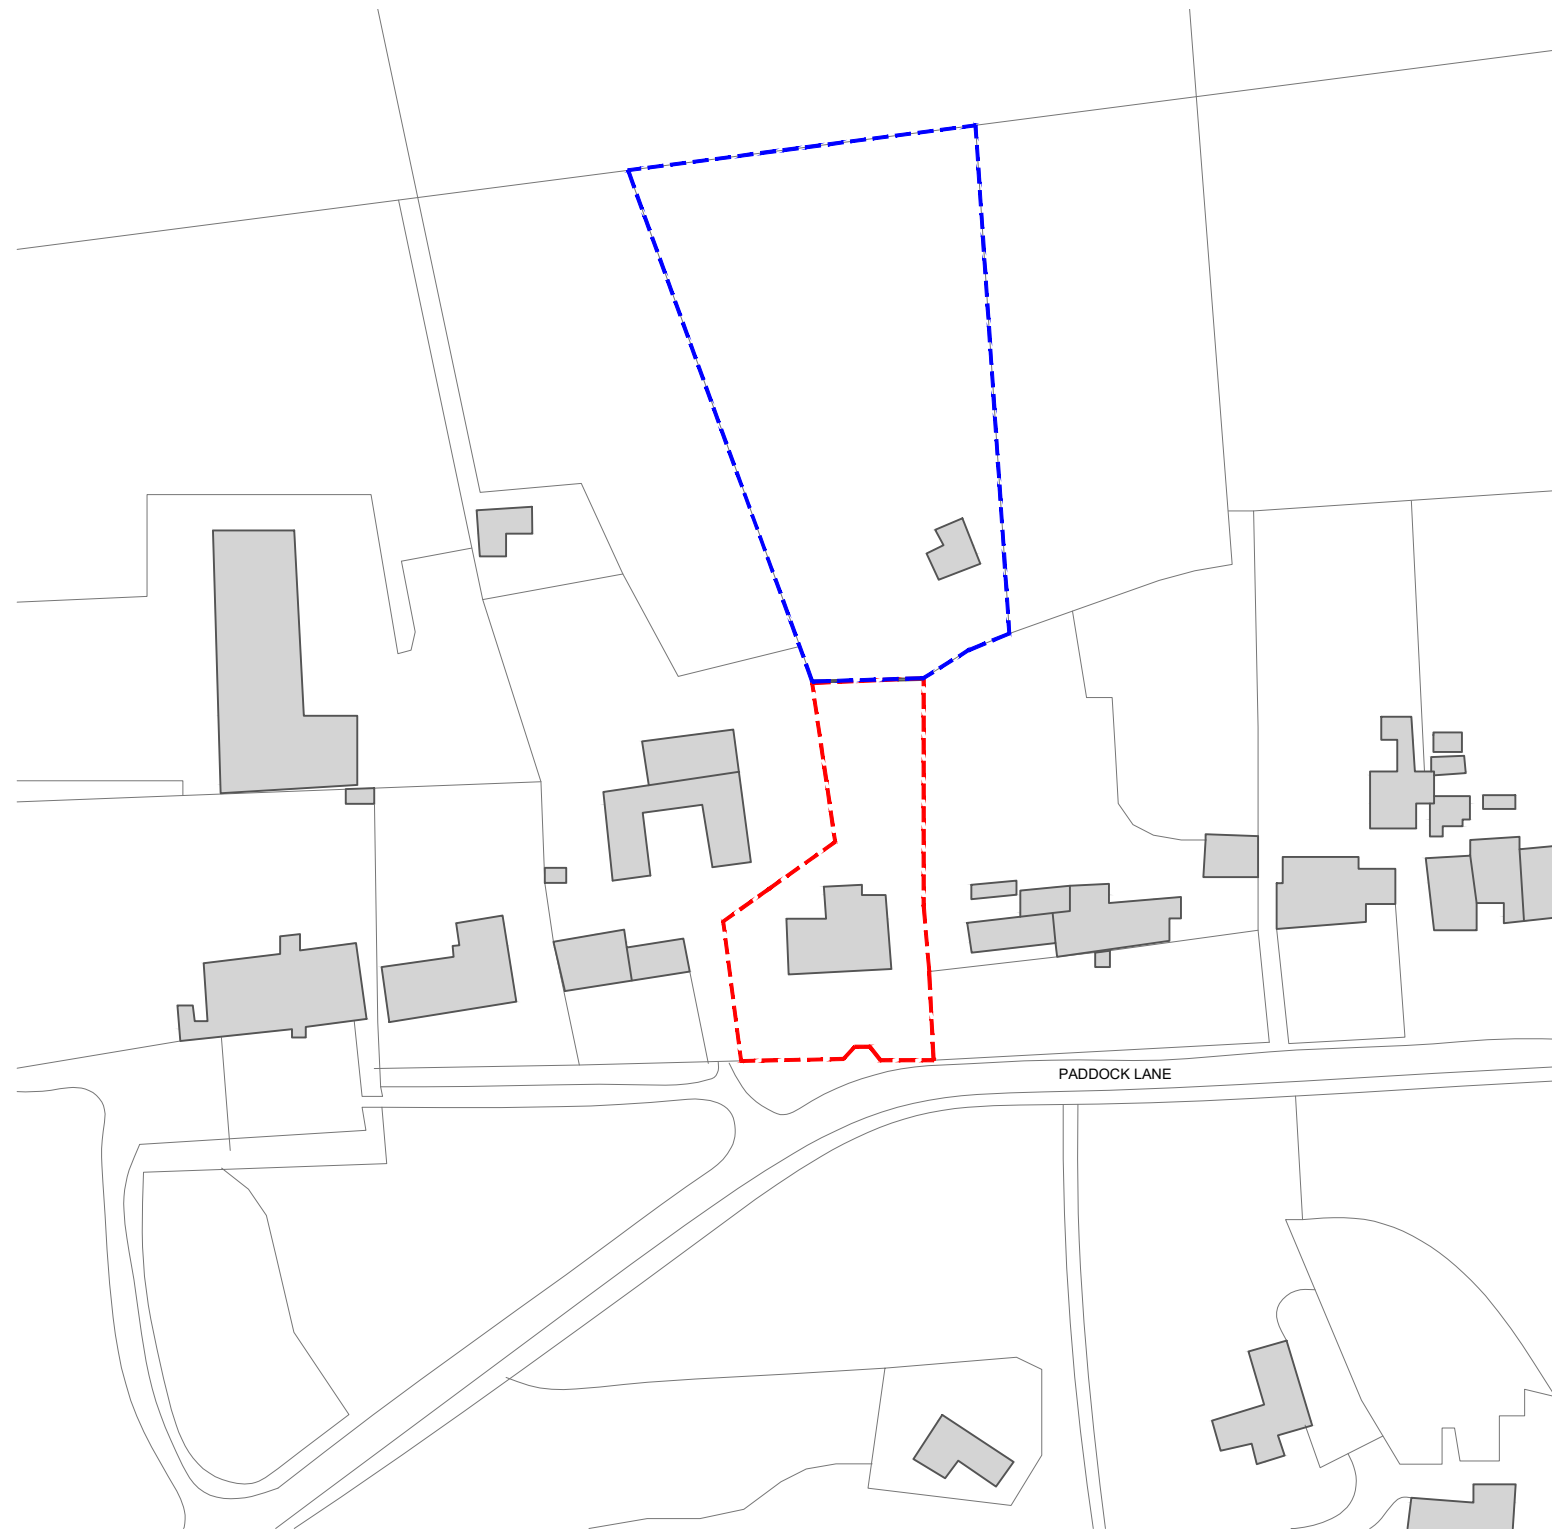

**SITE LOCATION PLAN**

STAGE | PLANNING


CLIENT | MR & MRS CHARLTON

DRAWING NUMBER | 22094(PL)0101

DRAWN BY | BT

**JONES ROBBINS TOBIN**

architecture | interiors | products  
info@jonesrobbins.com  
www.jonesrobbins.com

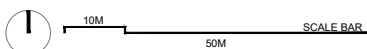

1:1250 / A3