




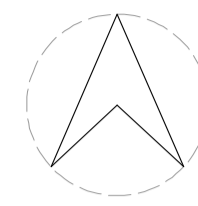

GF PLANS AS PROPOSED
1:50

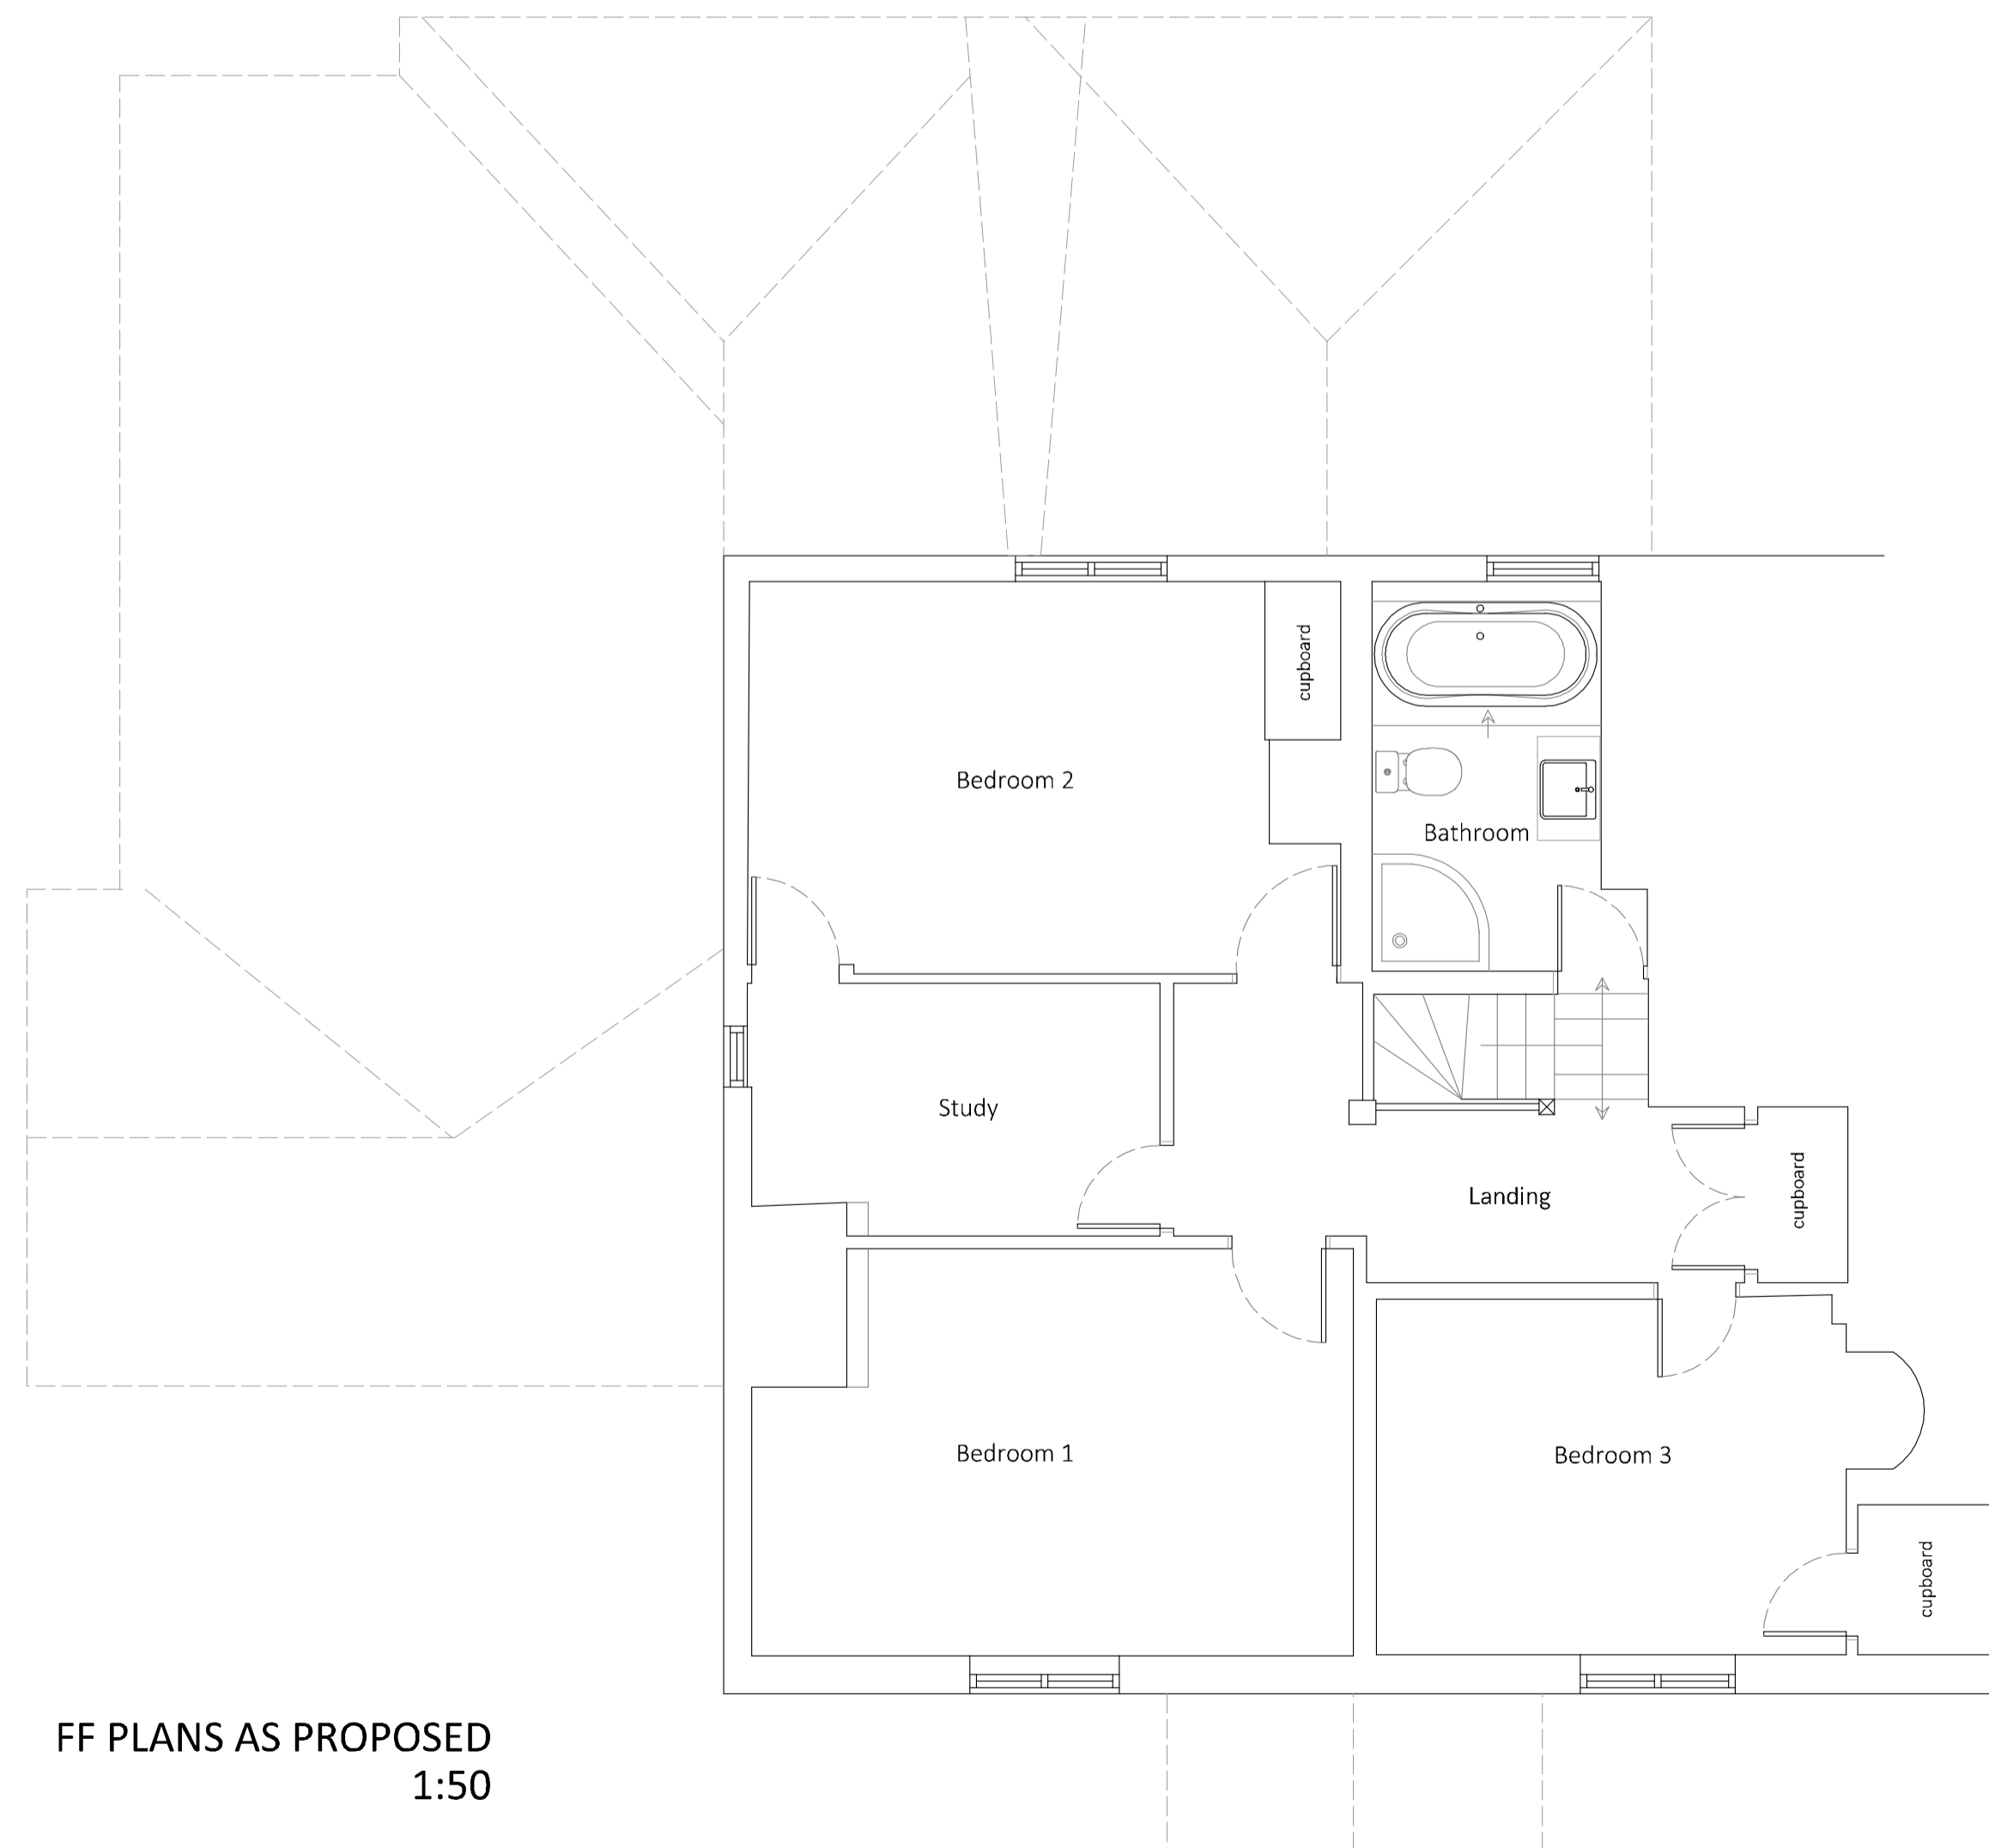

SITE PLAN
1:200

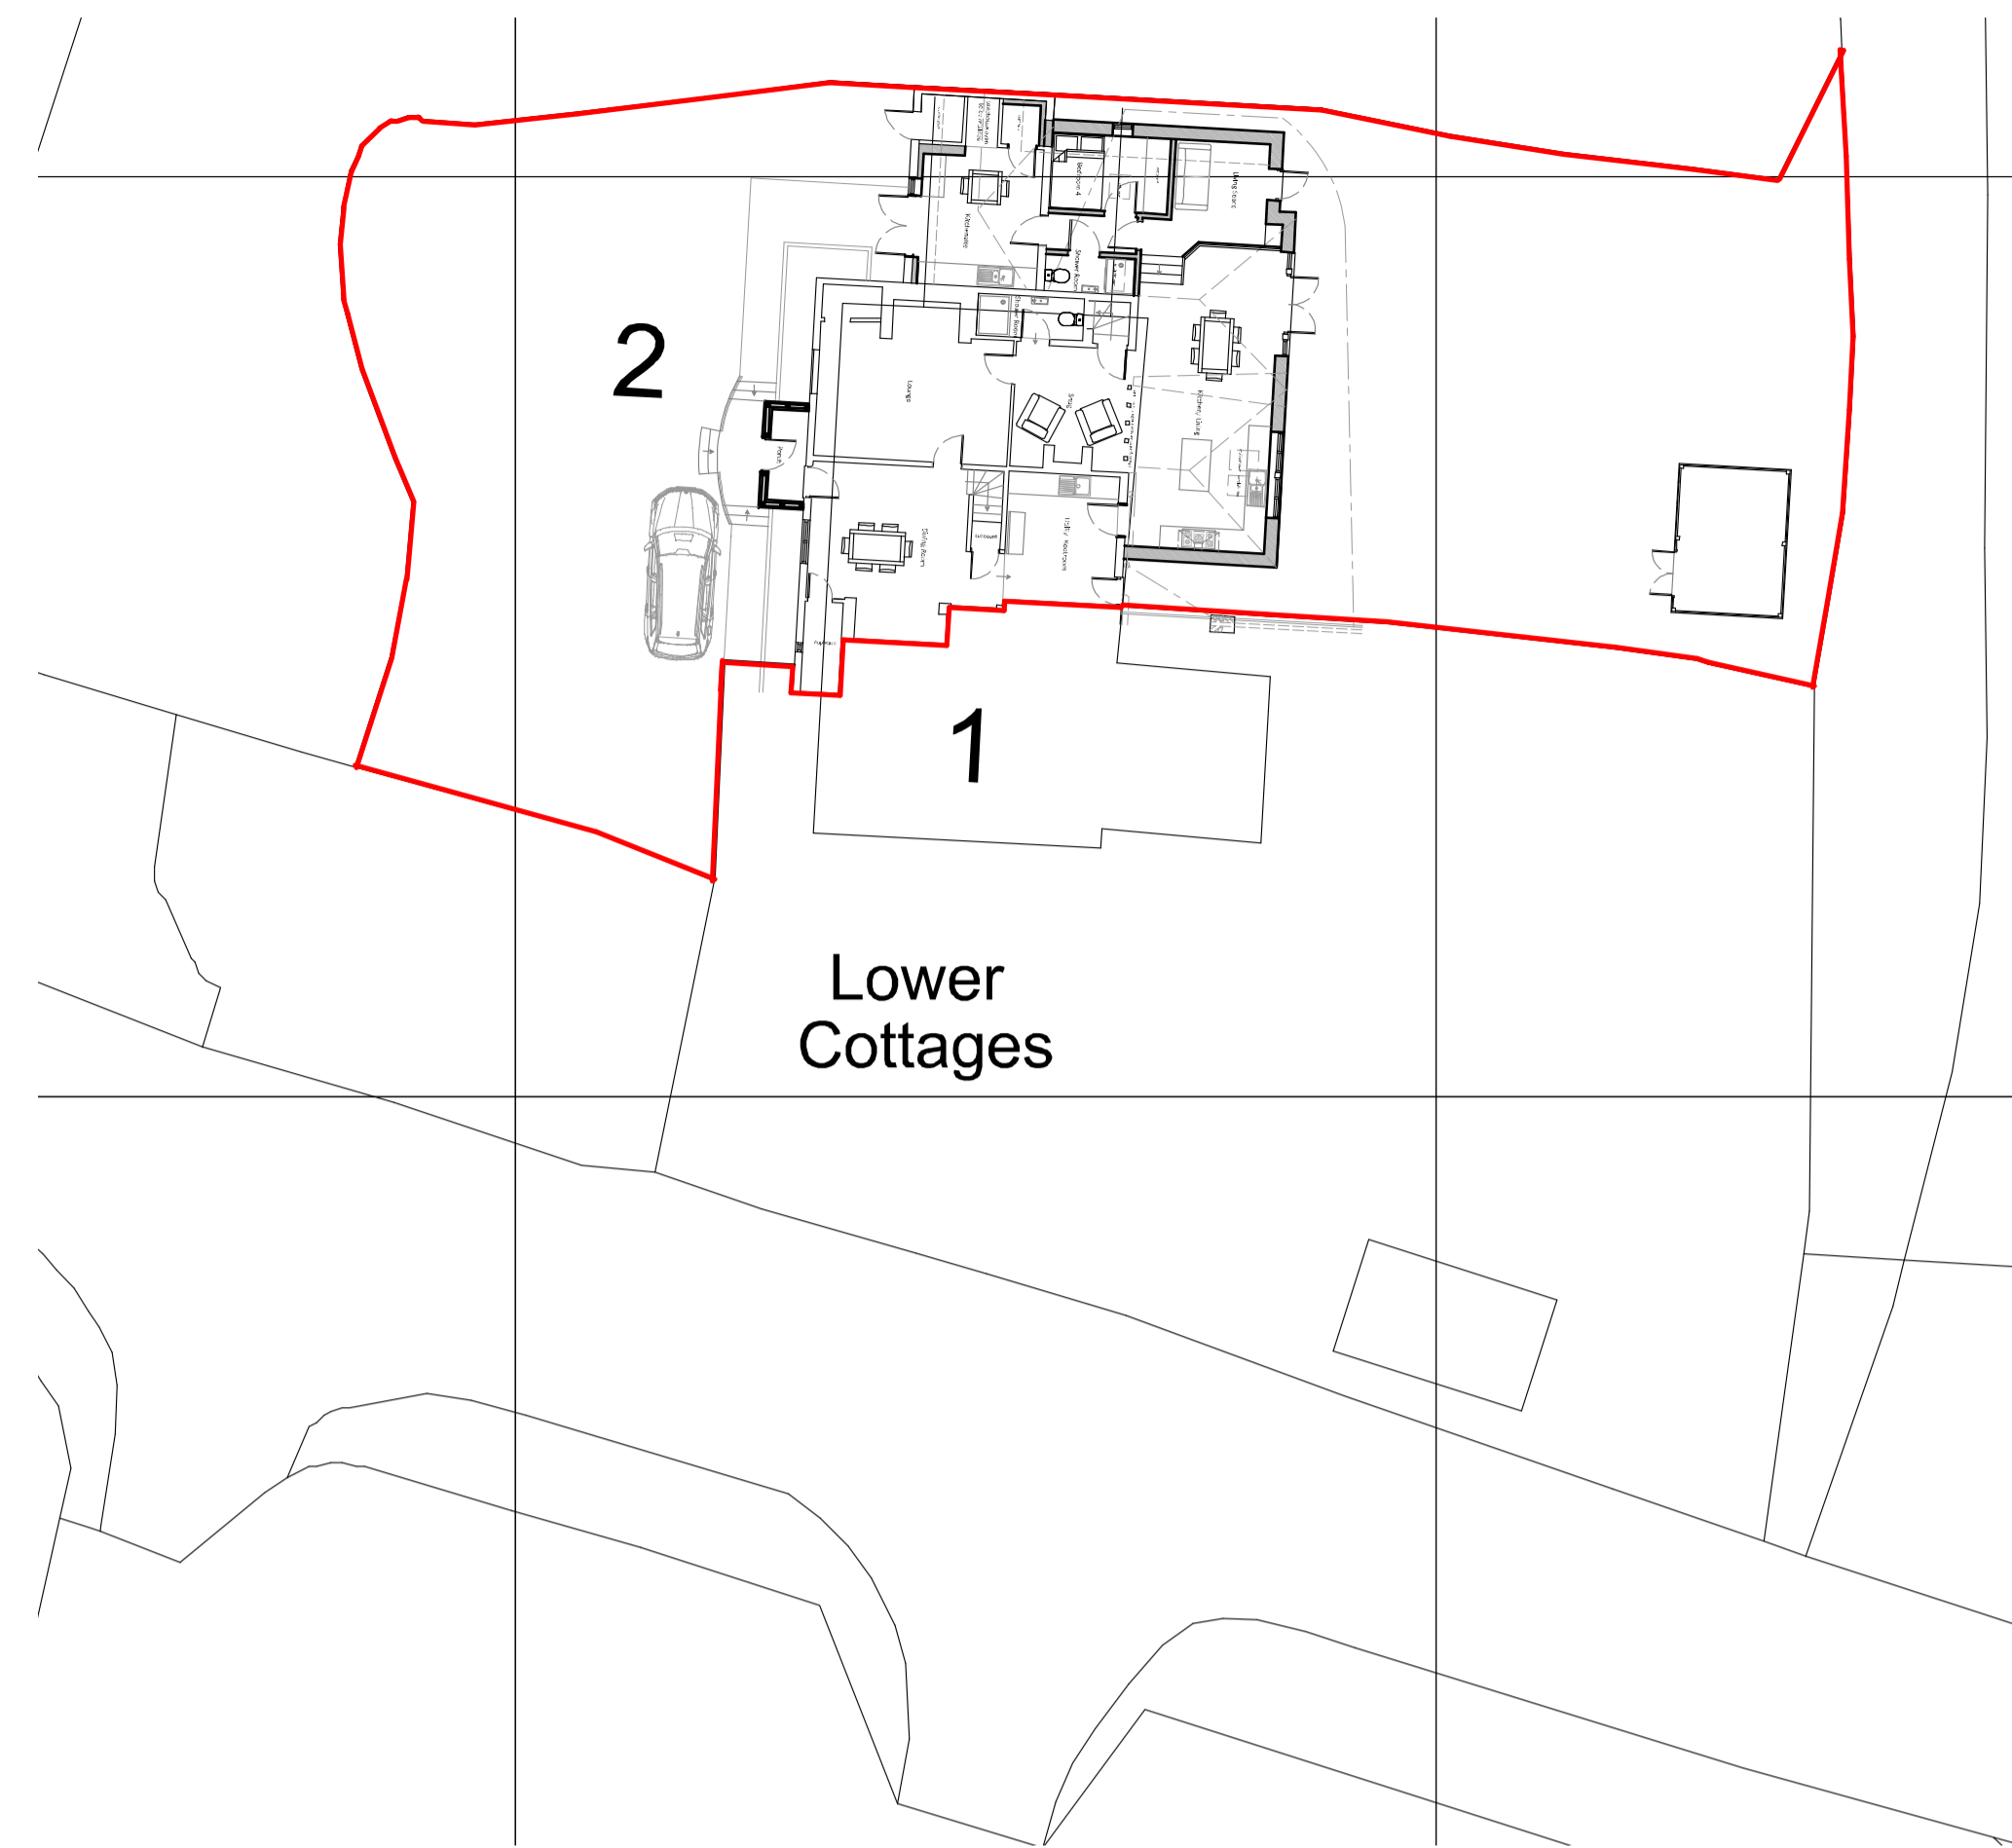

FF PLANS AS PROPOSED
1:50

