






GF PLANS AS EXISTING
1:50

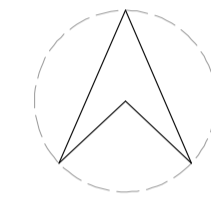



LOCATION PLAN
1:1250

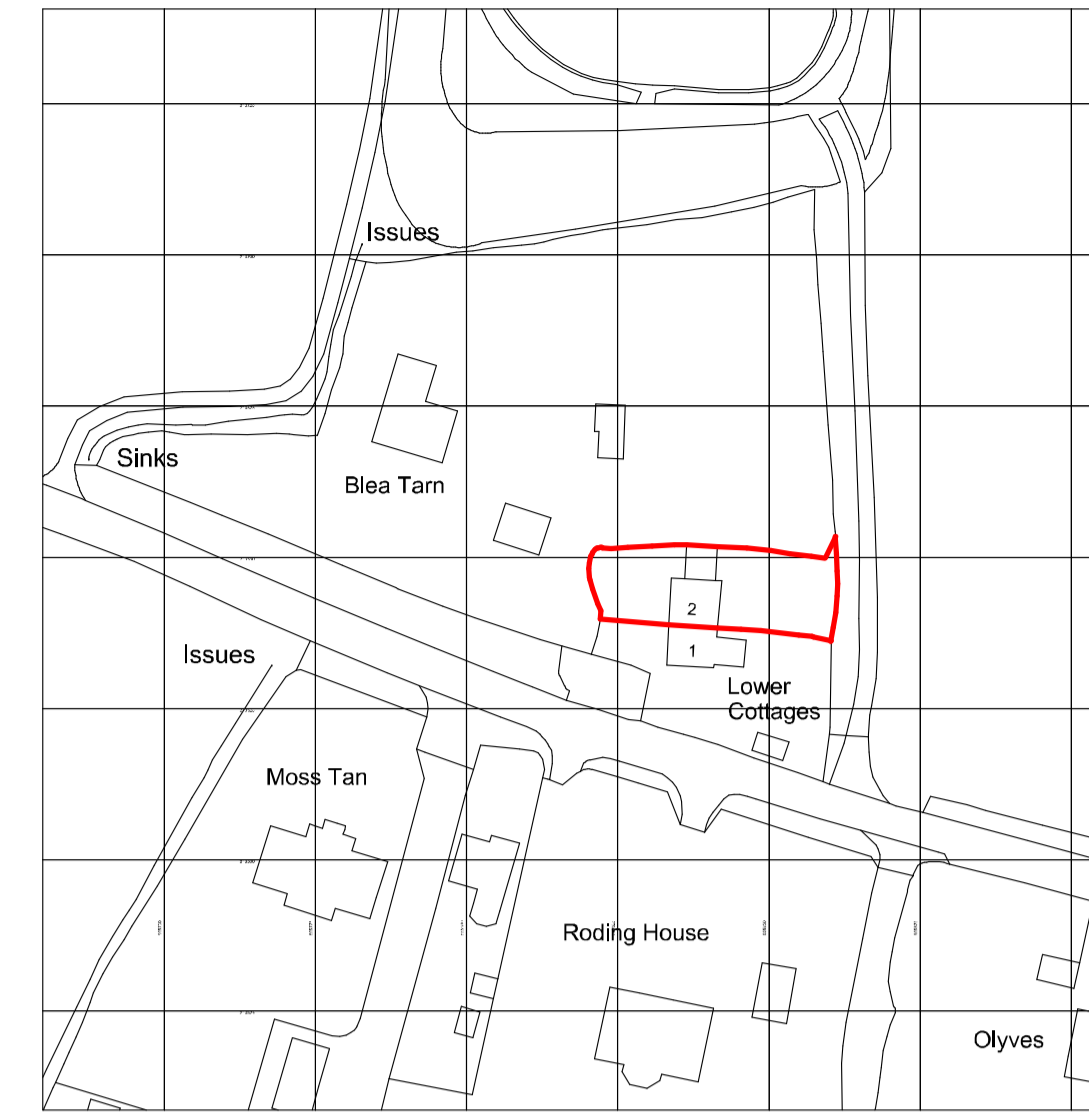

Ordnance Survey, (c) Crown Copyright 2022. All rights reserved. Licence number 100022432

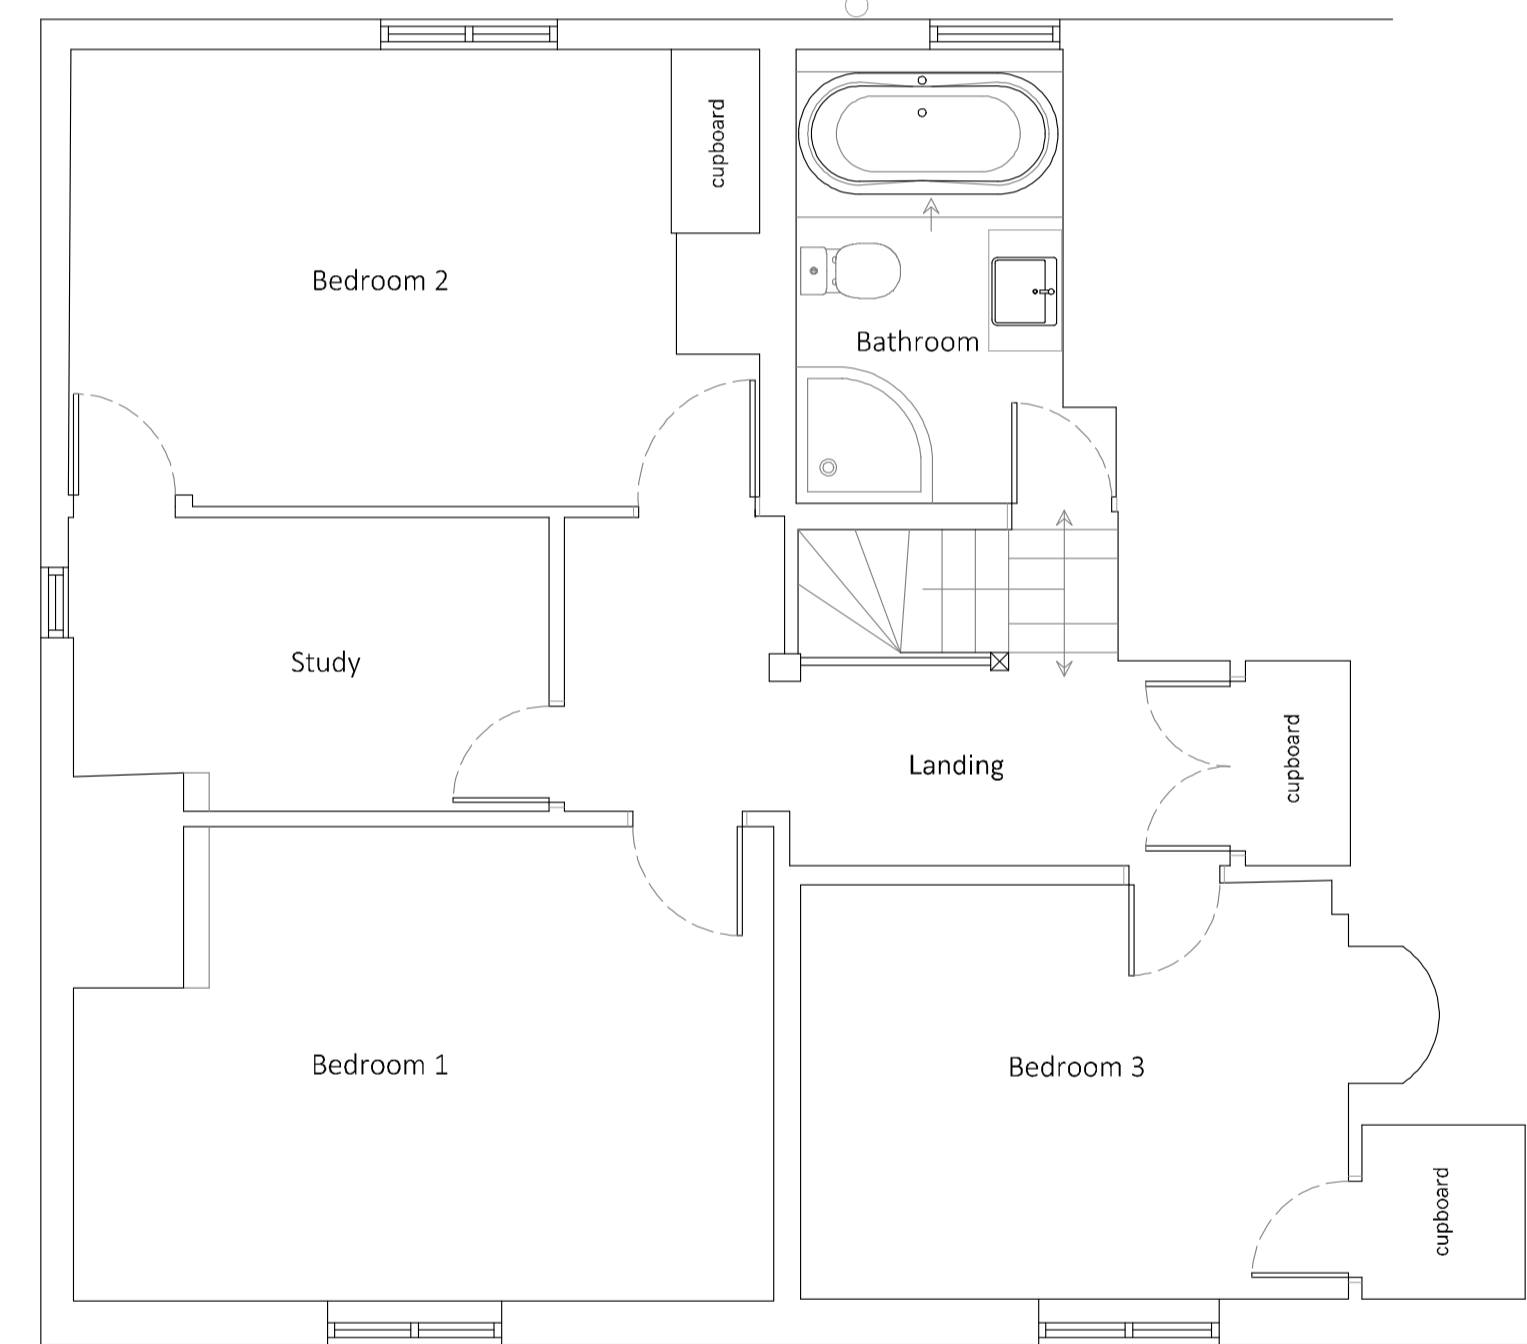

FF PLANS AS EXISTING
1:50

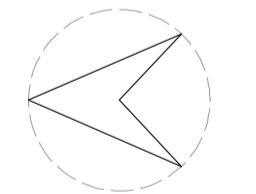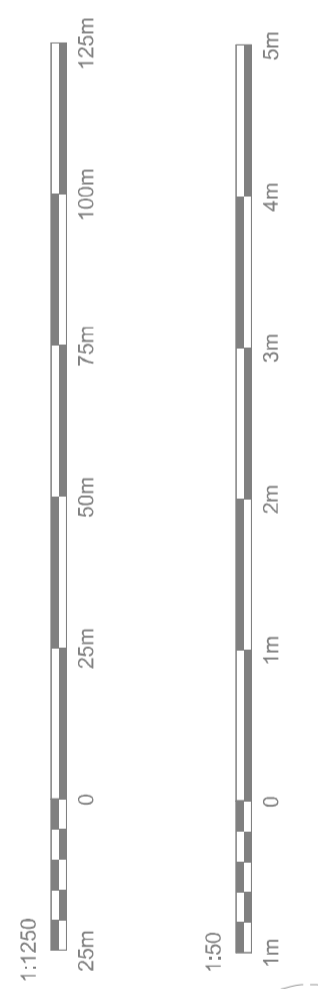

MORRIS DESIGN STUDIO

197 Stevenage Road, Hitchin, Hertfordshire, SG4 9EA
Tel: 07966 883894

MRS & MRS STAINES

2 LOWER COTTAGES
CHELMSFORD ROAD
DUNMOW

22-001-3.1

1:50 & 1:1250 scale @ A1

DEC 2022