





FRONT ELEVATION AS PROPOSED
1:50



SIDE ELEVATION AS PROPOSED
1:50



REAR ELEVATION AS PROPOSED
1:50

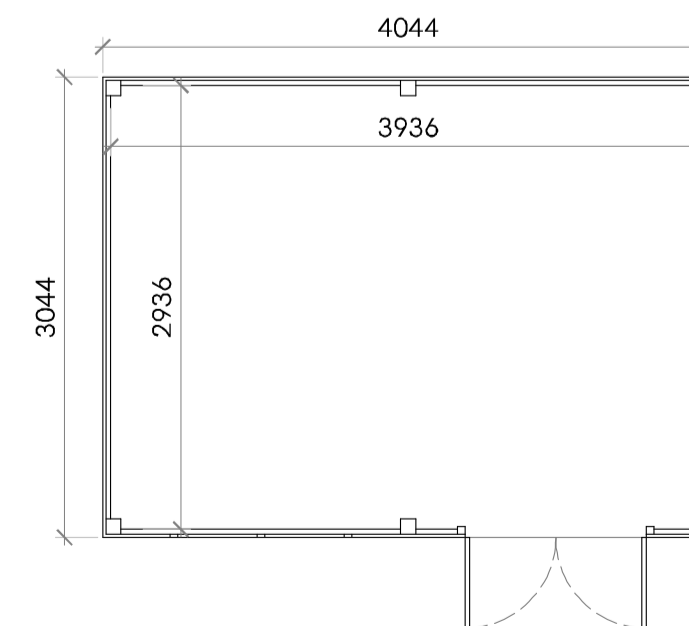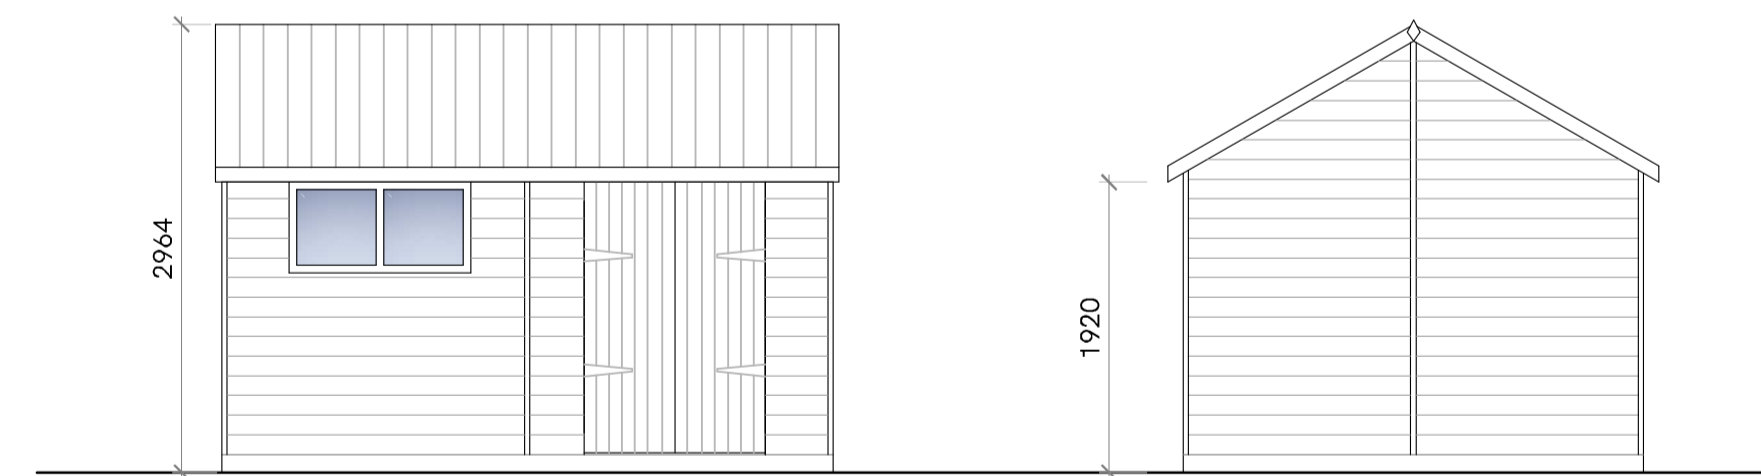

GARDEN STORE AS PROPOSED
1:50

