



© THIS DRAWING IS THE COPYRIGHT OF COUNTRY HOUSE HOMES LTD. & MUST NOT BE REPRODUCED IN PART OR WHOLE WITHOUT CONSENT.
 THIS DRAWING MUST NOT BE SCALED.
 ALL DIMENSIONS MUST BE CHECKED ON SITE/WORKSHOP WHERE APPLICABLE PRIOR TO COMMENCING THE WORKS.
 ANY DISCREPANCIES IN THIS DRAWING TO BE REPORTED TO COUNTRY HOUSE HOMES LTD.

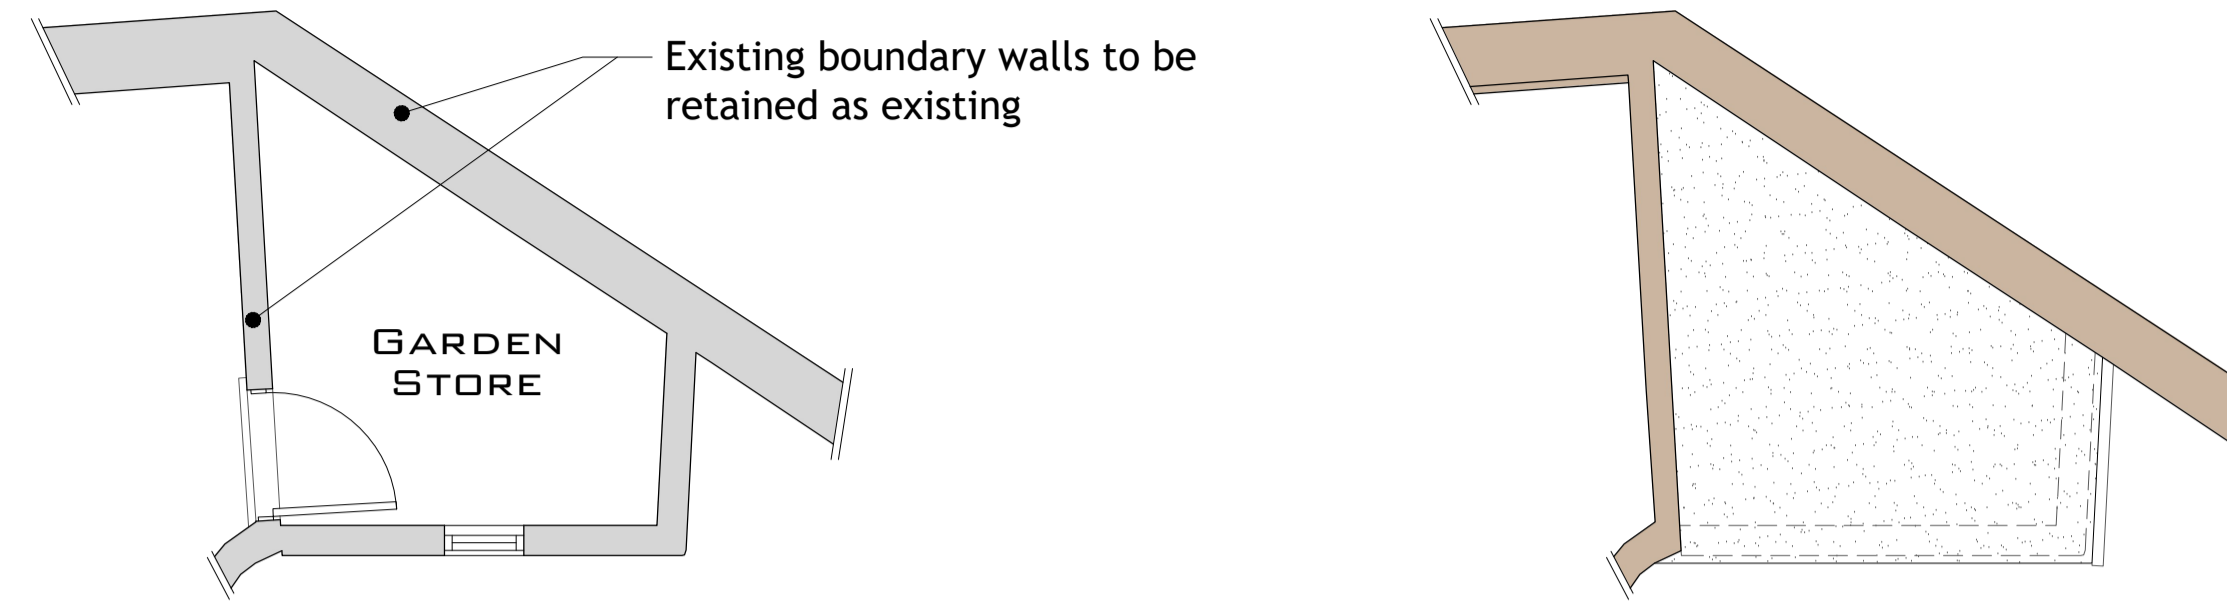

**EXISTING & PROPOSED
 GROUND FLOOR AND ROOF
 PLANS- 1:50**

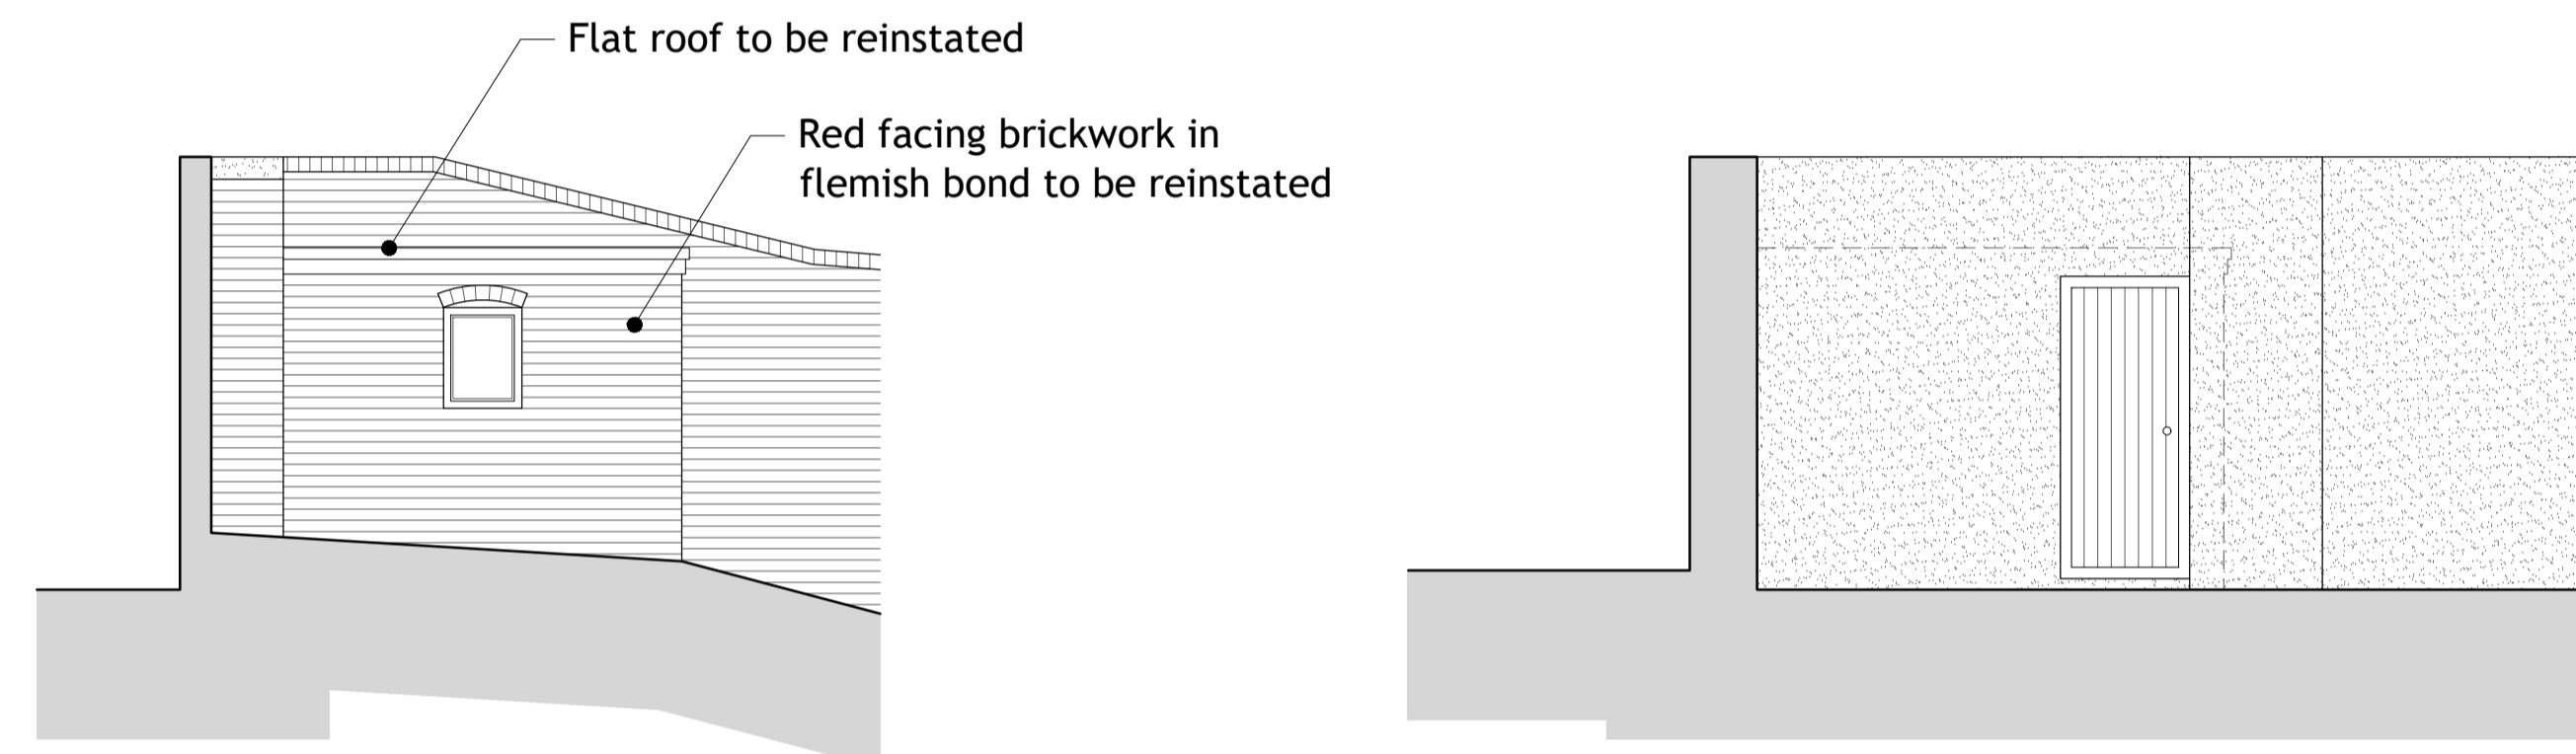

**EXISTING & PROPOSED
 FRONT AND LEFT FLANK
 ELEVATIONS - 1:50**



**EXISTING & PROPOSED REAR
 AND RIGHT FLANK
 ELEVATIONS - 1:50**

SCALE 1:50



REV	DATE	DESCRIPTION
A	16.12.22	REVISED FOLLOWING VALIDATION COMMENTS

QUALITY APPROVED
 DESIGN VERIFIED

TITLE
**GARDEN STORE -
 EXISTING &
 PROPOSED FLOOR
 PLANS AND
 ELEVATIONS**

PROJECT
**CHART PLACE,
 CHURCH
 ROAD, CHART
 SUTTON,
 MAIDSTONE, KENT,
 ME17 3RE**

CLIENT
MR & MRS ROLPH



**COUNTRY HOUSE
 HOMES**

SCALE	DATE	DWG NO.	REV
1:50@A1	DEC22	600/MR/108/A	