



© THIS DRAWING IS THE COPYRIGHT OF COUNTRY HOUSE HOMES LTD. & MUST NOT BE REPRODUCED IN PART OR WHOLE WITHOUT CONSENT.  
 THIS DRAWING MUST NOT BE SCALED.  
 ALL DIMENSIONS MUST BE CHECKED ON SITE/WORKSHOP WHERE APPLICABLE PRIOR TO COMMENCING THE WORKS.  
 ANY DISCREPANCIES IN THIS DRAWING TO BE REPORTED TO COUNTRY HOUSE HOMES LTD.

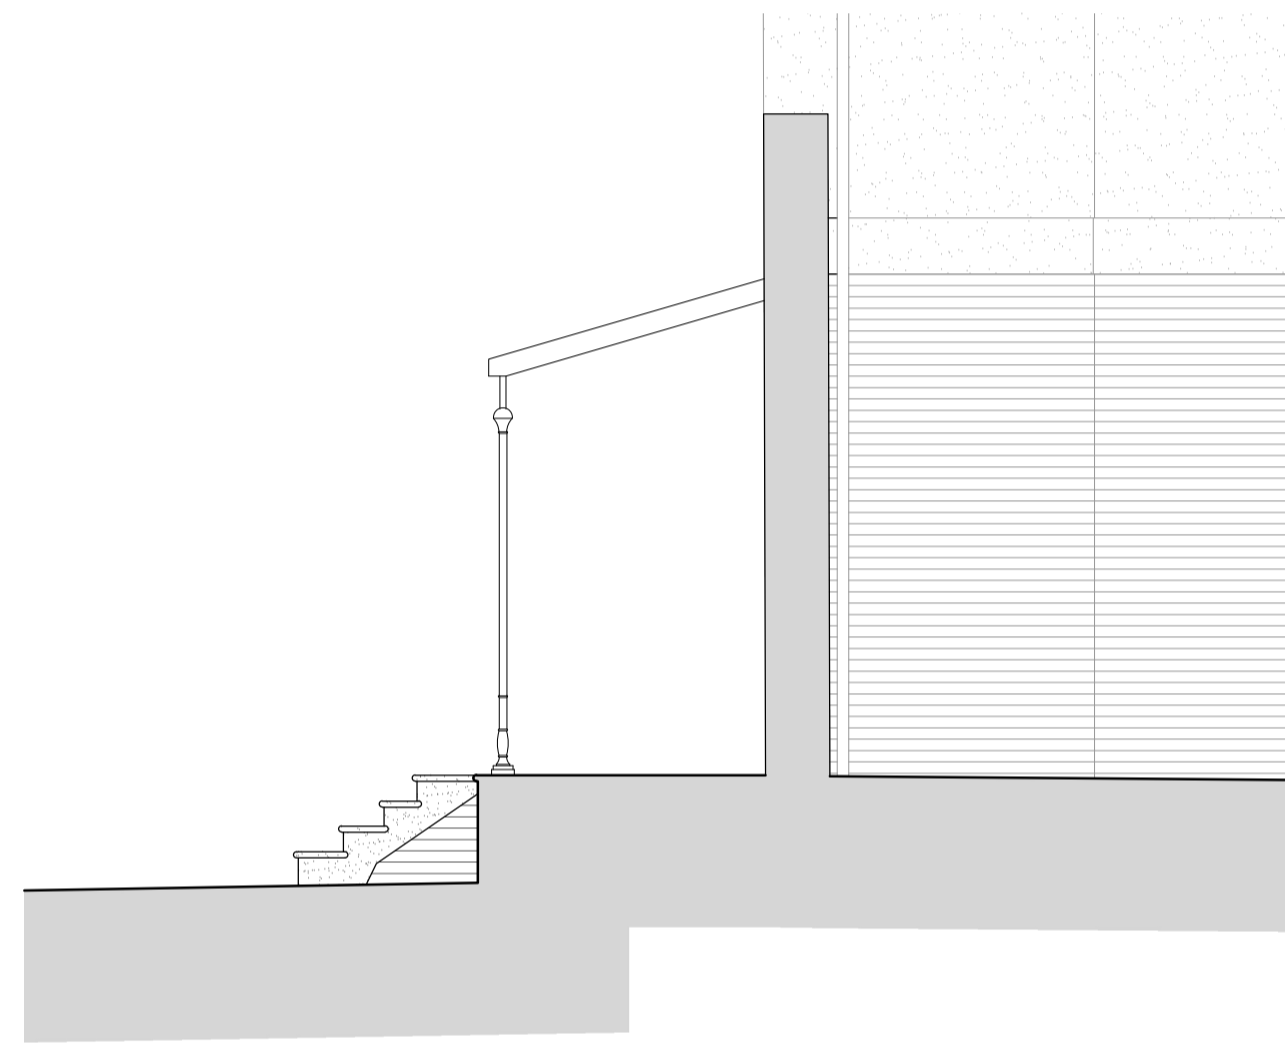

**EXISTING & PROPOSED LEFT  
 AND RIGHT FLANK  
 ELEVATIONS - 1:50**

SCALE 1:50

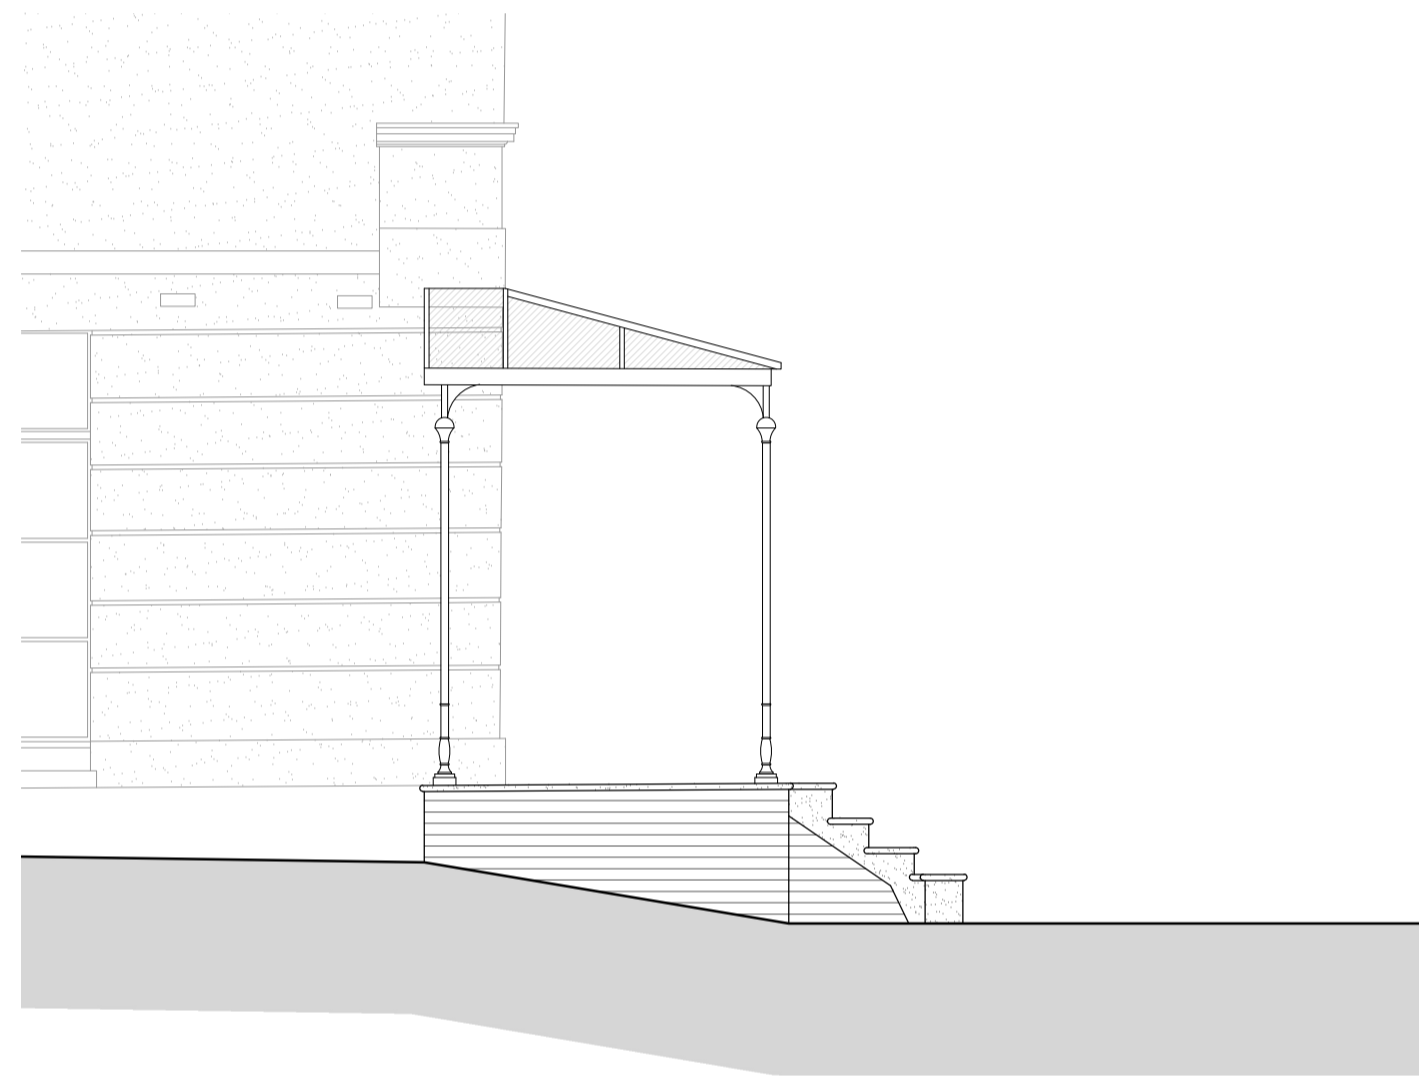

REV	DATE	DESCRIPTION
A	16.12.22	REVISED FOLLOWING VALIDATION COMMENTS

QUALITY APPROVED  
 DESIGN VERIFIED

TITLE  
**EXISTING &  
 PROPOSED LEFT &  
 RIGHT FLANK  
 ELEVATIONS**

PROJECT  
**CHART PLACE,  
 CHURCH  
 ROAD, CHART  
 SUTTON,  
 MAIDSTONE, KENT,  
 ME17 3RE**

CLIENT  
**MR & MRS ROLPH**



**COUNTRY HOUSE  
 HOMES**

SCALE	DATE	DWG NO.	REV
1:50@A1	DEC22	600/MR/105/A	