


Dimensions are not to be scaled from this drawing.
 Drawing to be read in conjunction with Building regulation notes.

Rev	Date	Description	Author
PI	05 Dec '22	Issued for planning.	MV

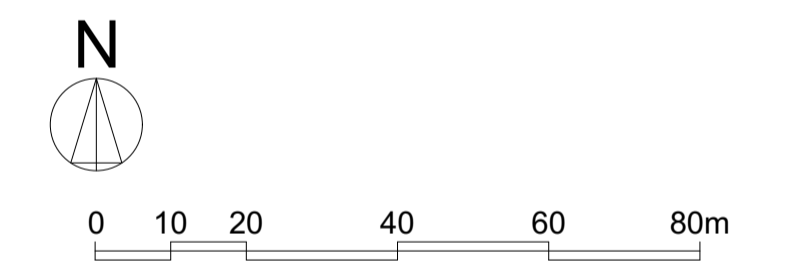

Key:

- Site Boundary.
- Other Land in Site Ownership.

Application Site Boundary and Other Land in Ownership of Applicant.



PLANNING

Hayne Farm Shop
 for
 Combe Estate

Site Location Plan

Scale: 1:1000 @ A1
 Drawing No: 1764 - PL01 Rev PI
 The Boat Shed, Michael Browning Way
 Exeter EX2 8DD
 01392 438051 mail@g-a.uk.com

grainge architects

Ordnance Survey, (c) Crown Copyright 2022. All rights reserved. License number 100022432

HAYNE FARM SHOP, HONITON