

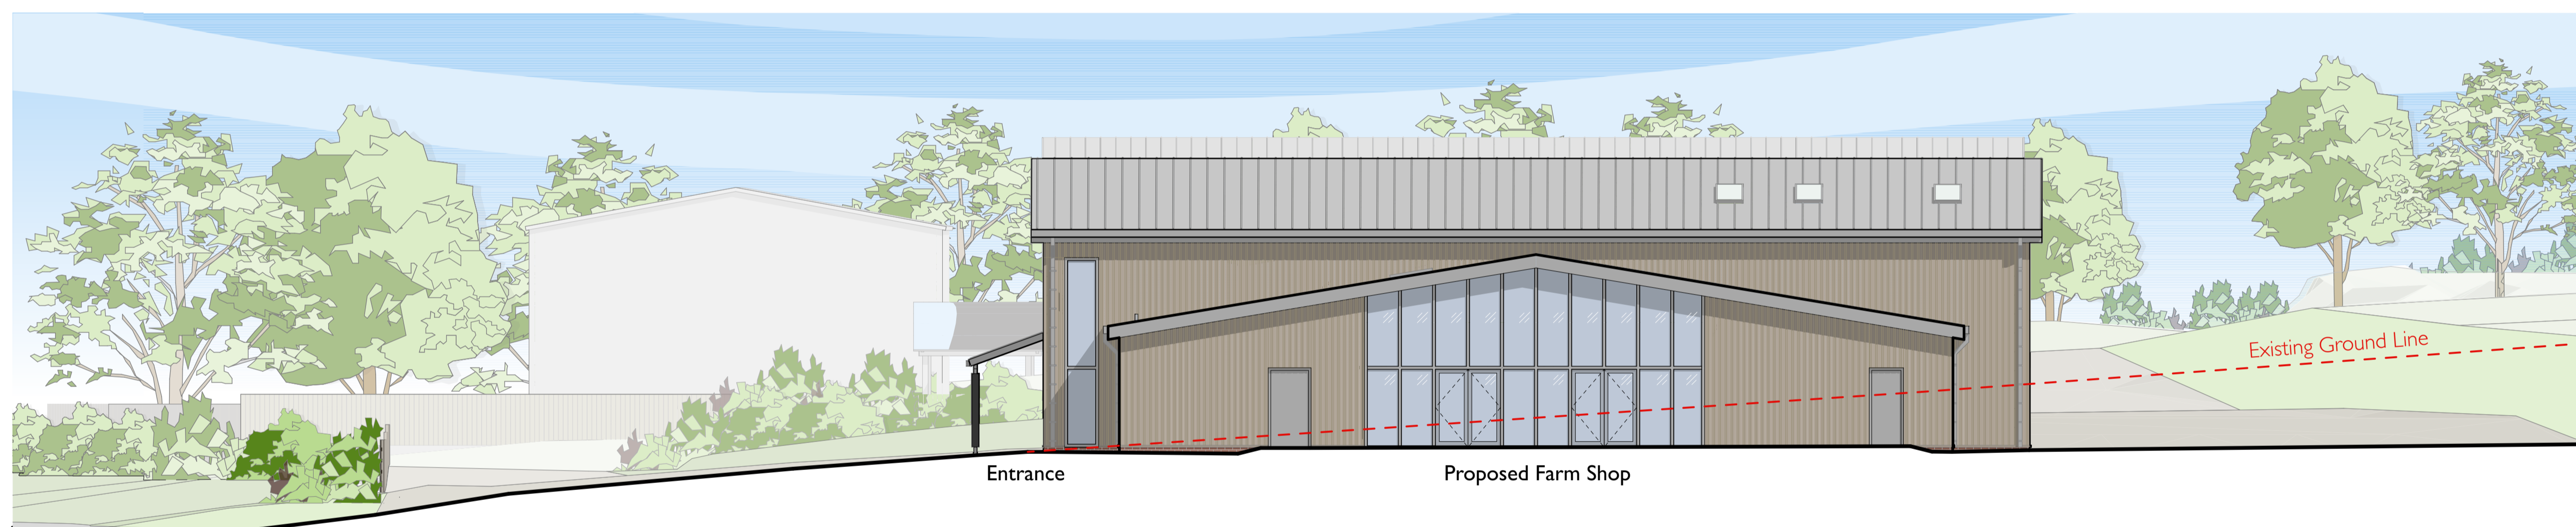


Site Section A. Proposed Arrangement. Scale 1:200 @ A1.

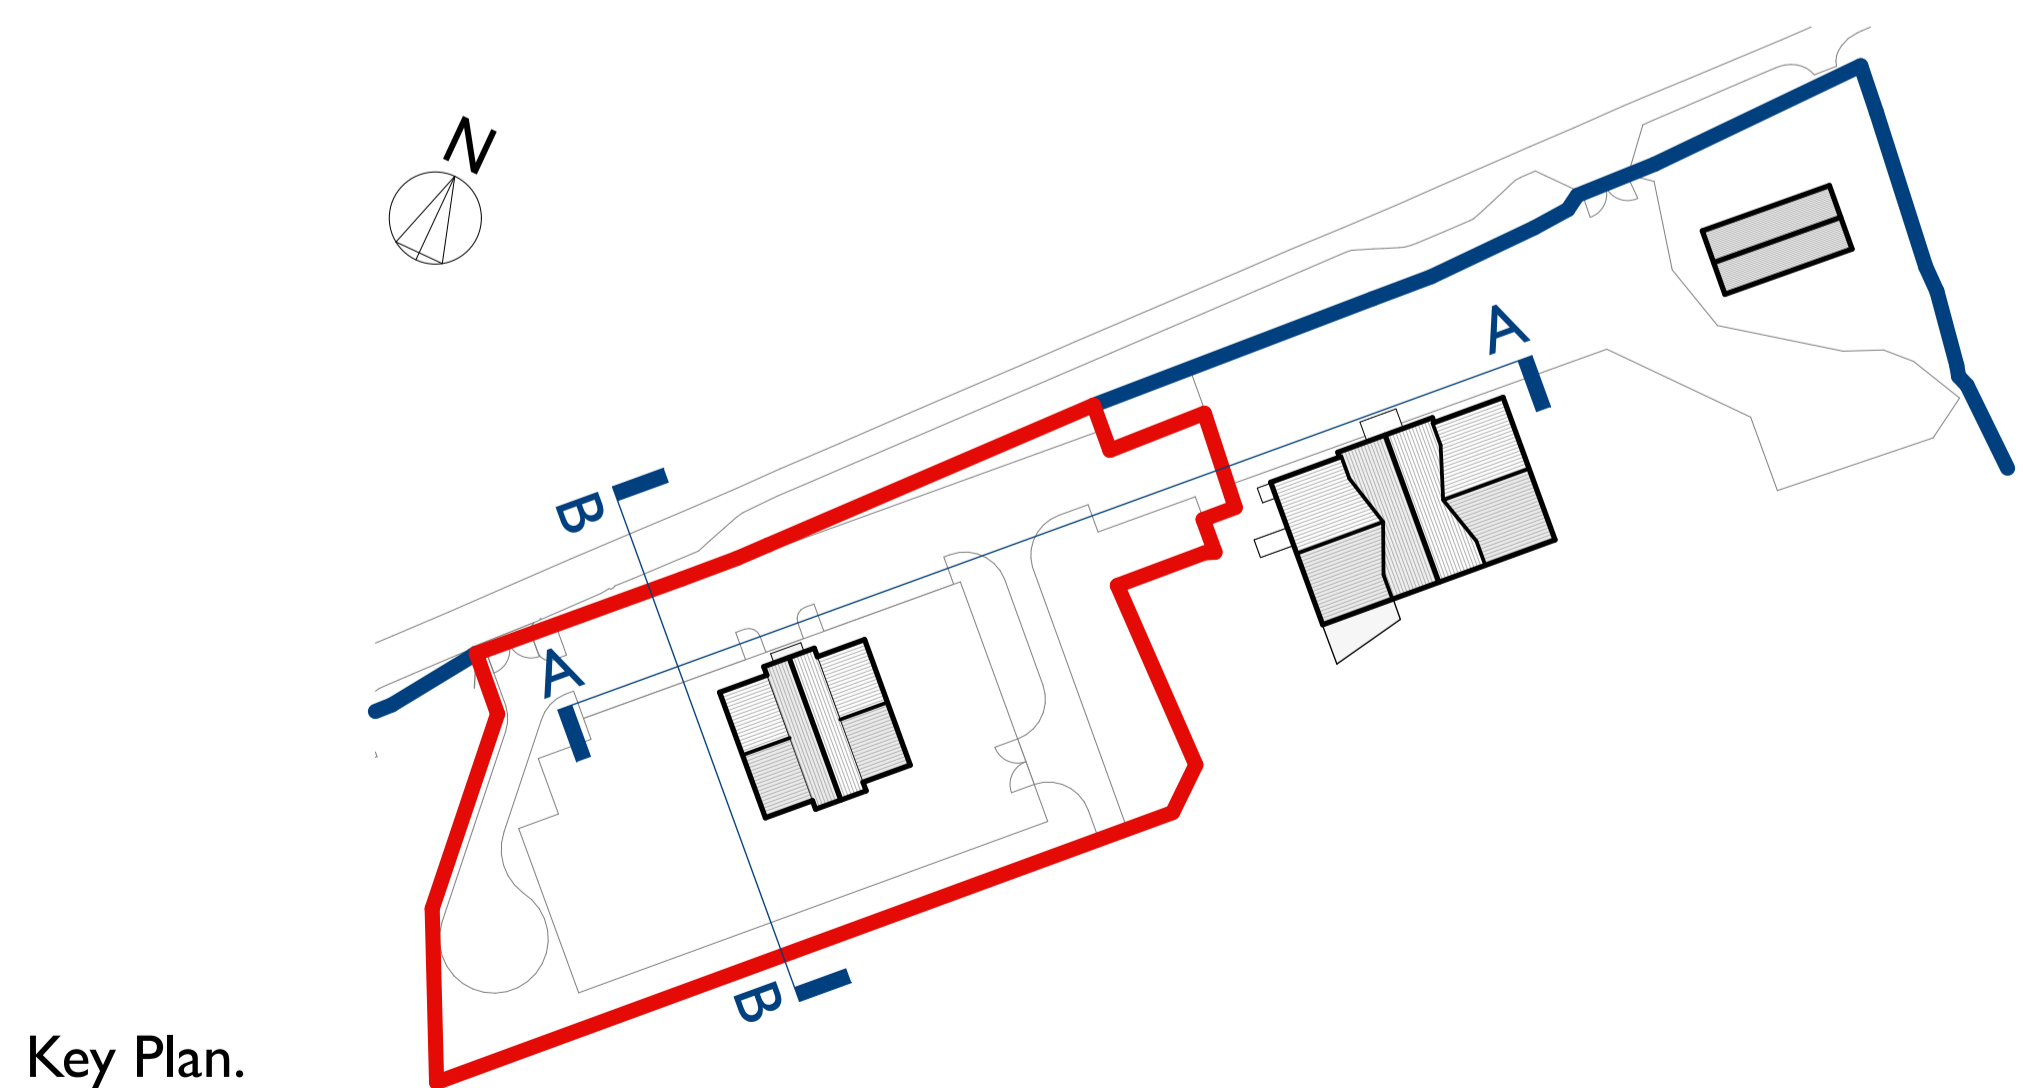

Site Section B. Proposed Arrangement. Scale 1:100 @ A1.

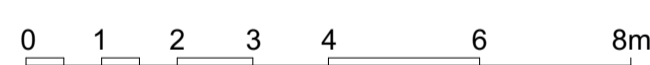

Key Plan.

# H A Y N E F A R M S H O P , H O N I T O N



PLANNING

Hayne Farm Shop  
for  
Combe Estate

Proposed Site  
Sections A & B

Scale: 1:200, 1:100 @ A1

Drawing No: 1764 - PL07 Rev P1

The Boat Shed, Michael Browning Way  
Exeter EX2 8DD  
01392 438051 mail@g-a.uk.com

grainge architects