


2 ST JOHNS ROAD
HIGH PITTINGTON
DURHAM - BLOCK PLAN

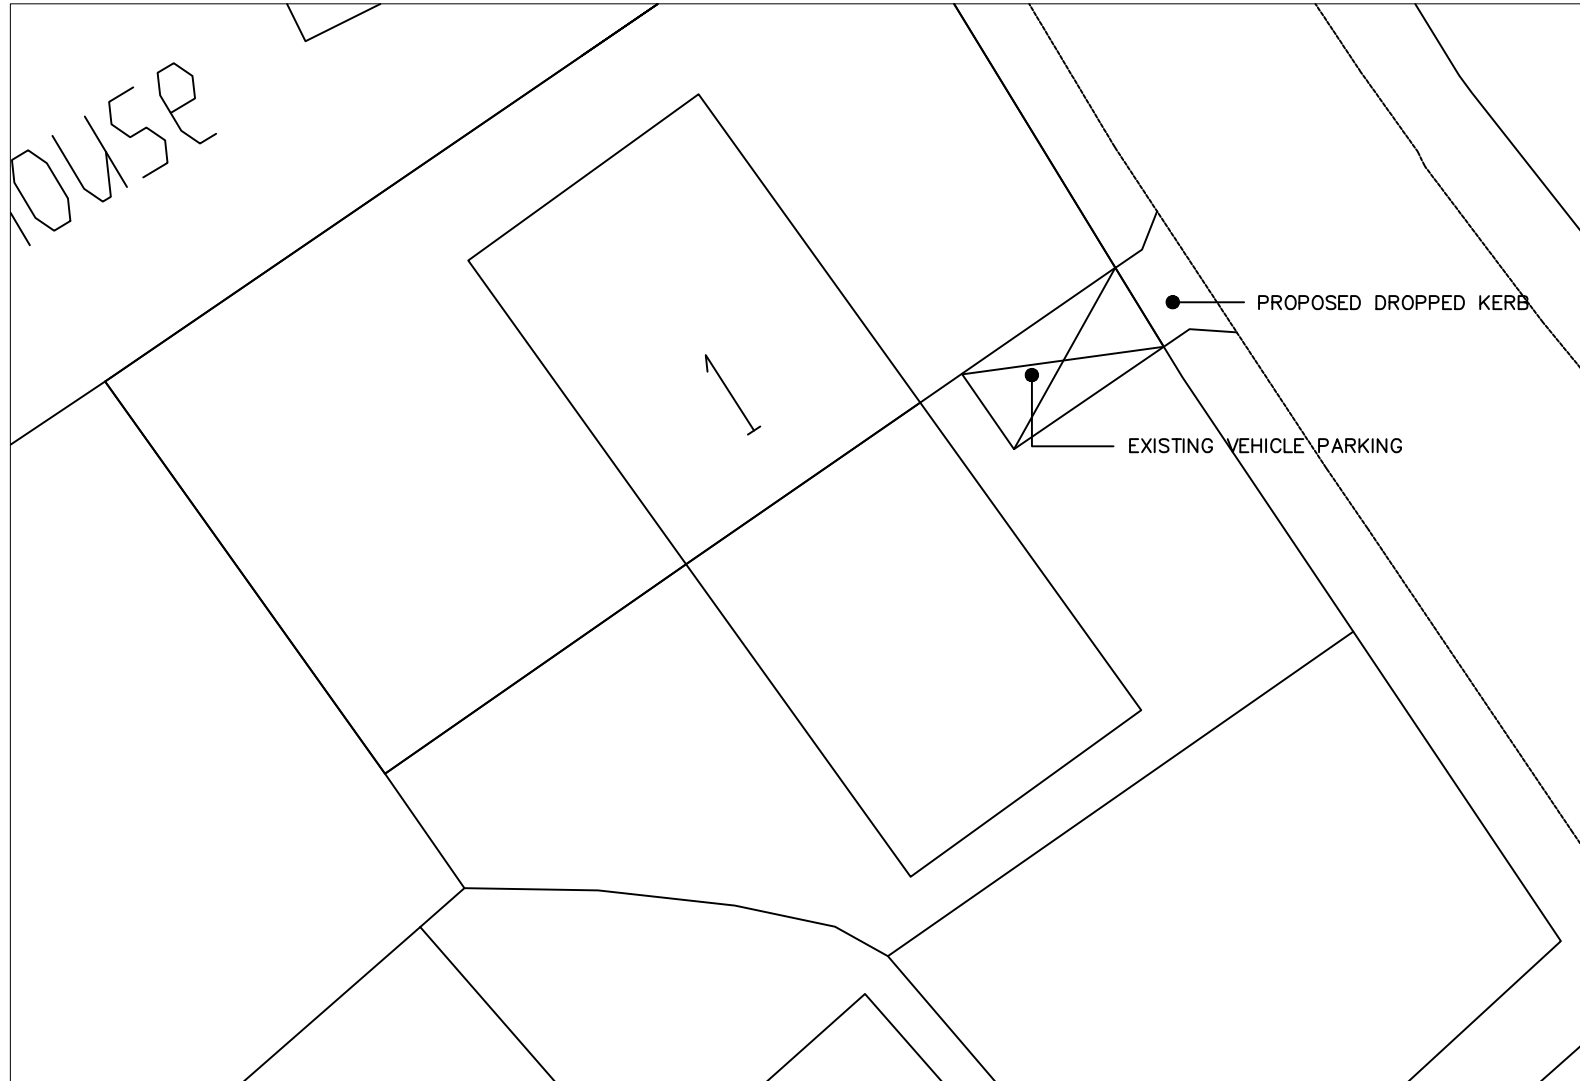

1:200 SCALE © A4

