
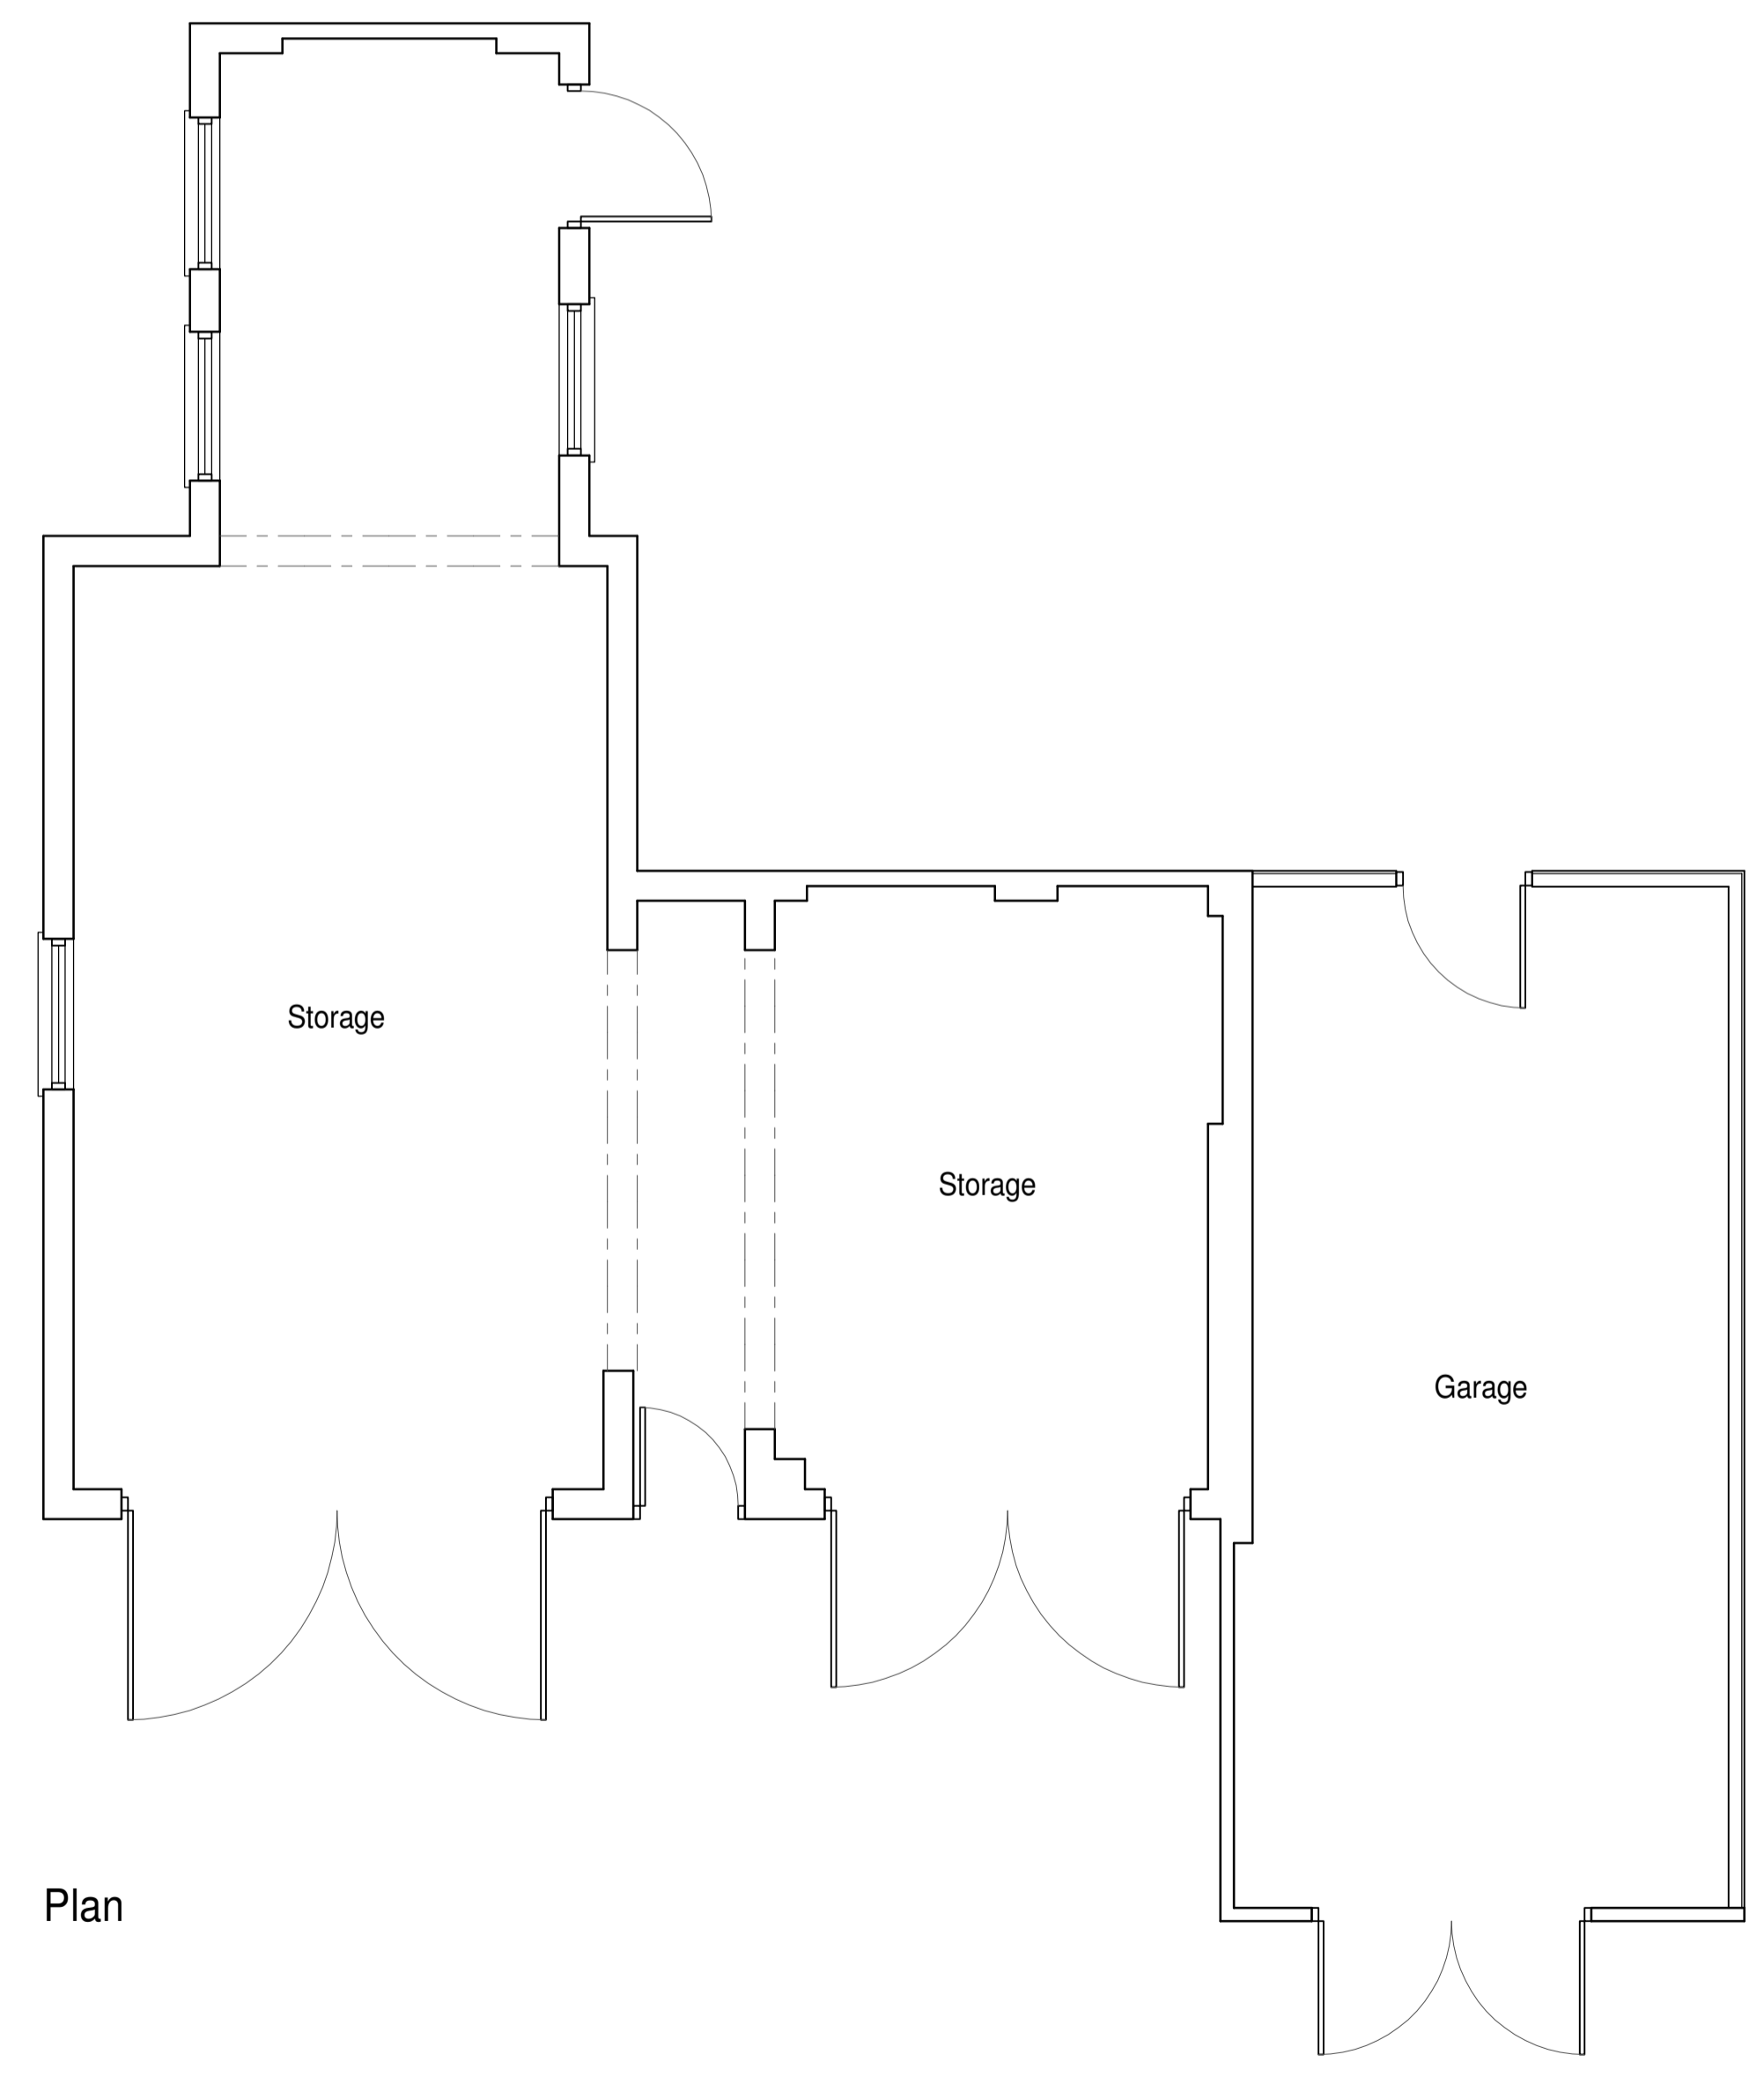


Drawing to be read in conjunction with all other Architects, Structural and Services Engineers drawings and all other relevant information. Any discrepancies to be brought to the attention of Architectural & Surveying Services.


Do not scale off this drawing. Use figured dimensions only.

The Contractor is to verify all dimensions on site before commencing any work or preparing any shop drawings.

Work and materials to be in strict accordance with current Building Regulations, British Standards and all relevant Codes of Practice.

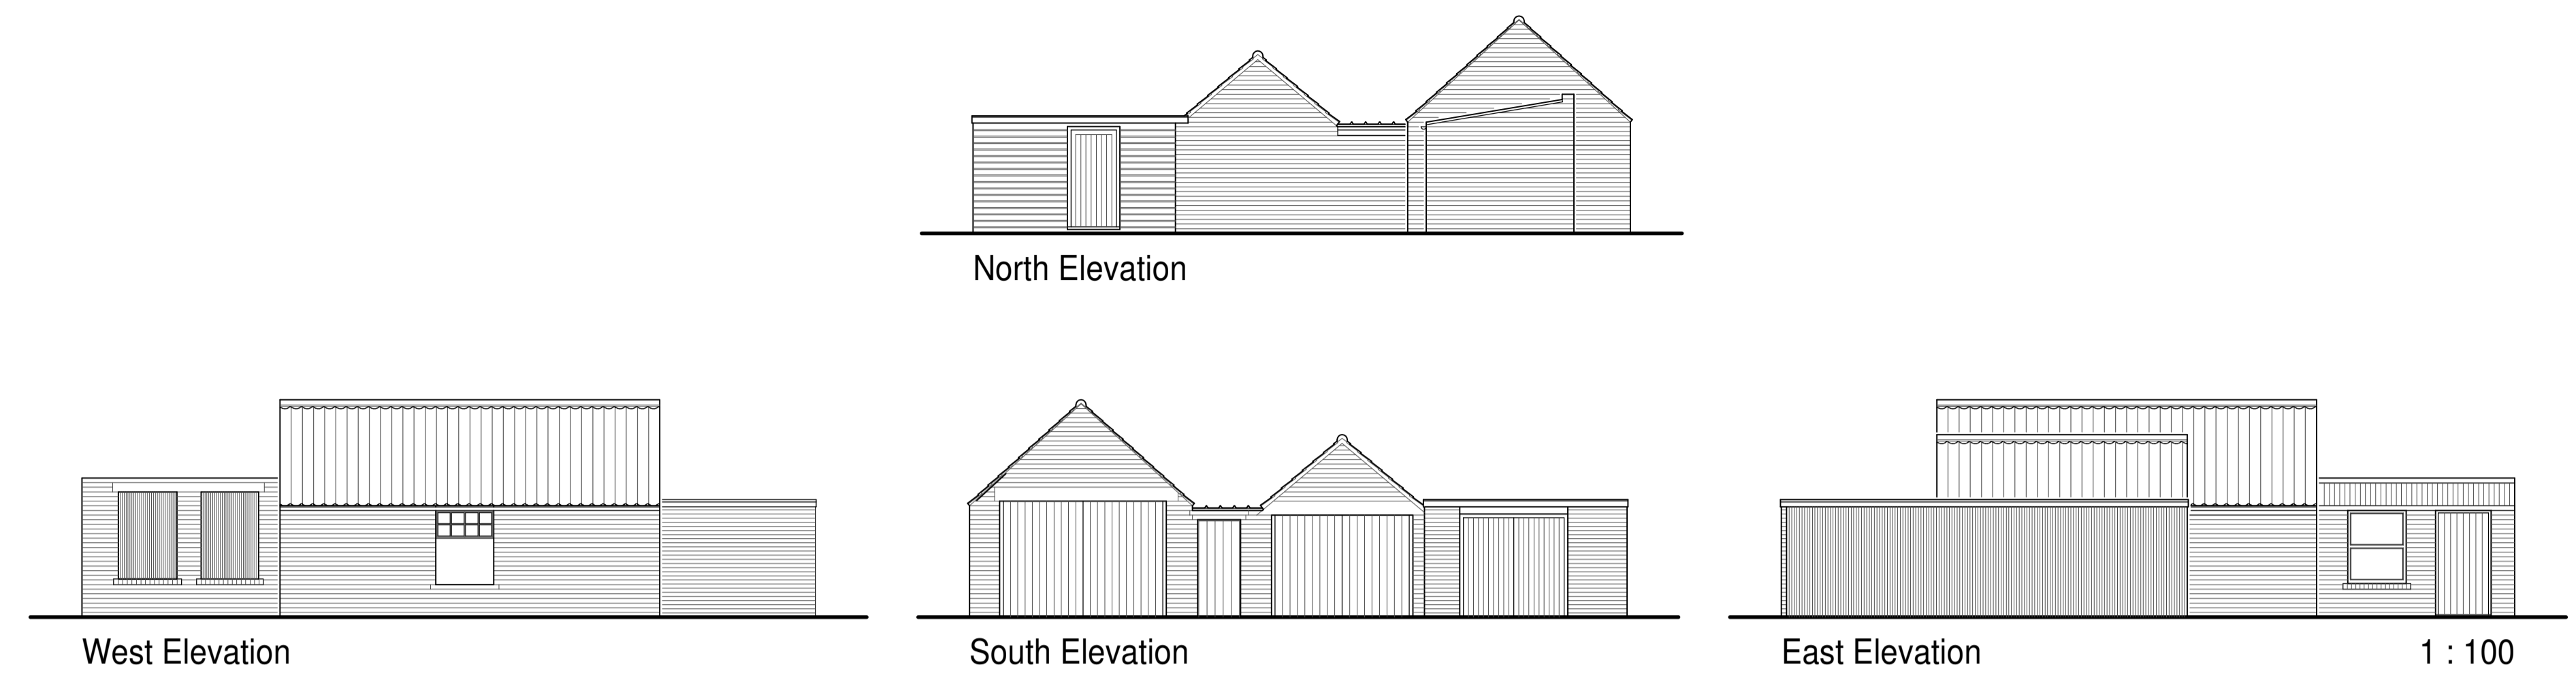

Plan

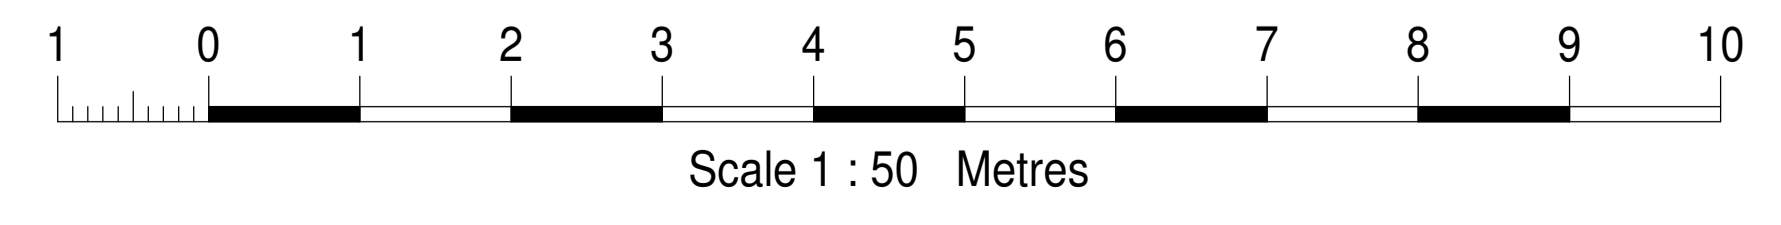


Rev	Item	Init	Date
-----	------	------	------

**David M G Cross**  
 Architectural & Surveying Services  
 19 South Ella Way  
 Kirk Ella  
 East Yorkshire  
 HU10 7HB

Phone: +44 (0) 754 99 88 243  
 E-Mail: davidmgcross@hotmail.com

*Winner of the East Riding of Yorkshire Council Chairman's Built Heritage Award 2014.*

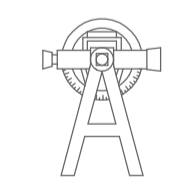

Project

Land to the North of  
 74 Main Street, Tickton  
 HU17 9RZ

Title

Existing Outbuildings

Date	21.11.22	Scales	1 : 50, 1:100 @ A1
Drawn by	dmgc	Job no.	A2216
Checked by		Dwg no.	04
		Rev.	

© This drawing and the building works depicted are the Copyright of David M G Cross