


01 | SITE LOCATION PLAN

Scale 1:1250 @ A3


Ordnance Survey © Crown copyright 2022. All rights reserved. Licence number: 100022432

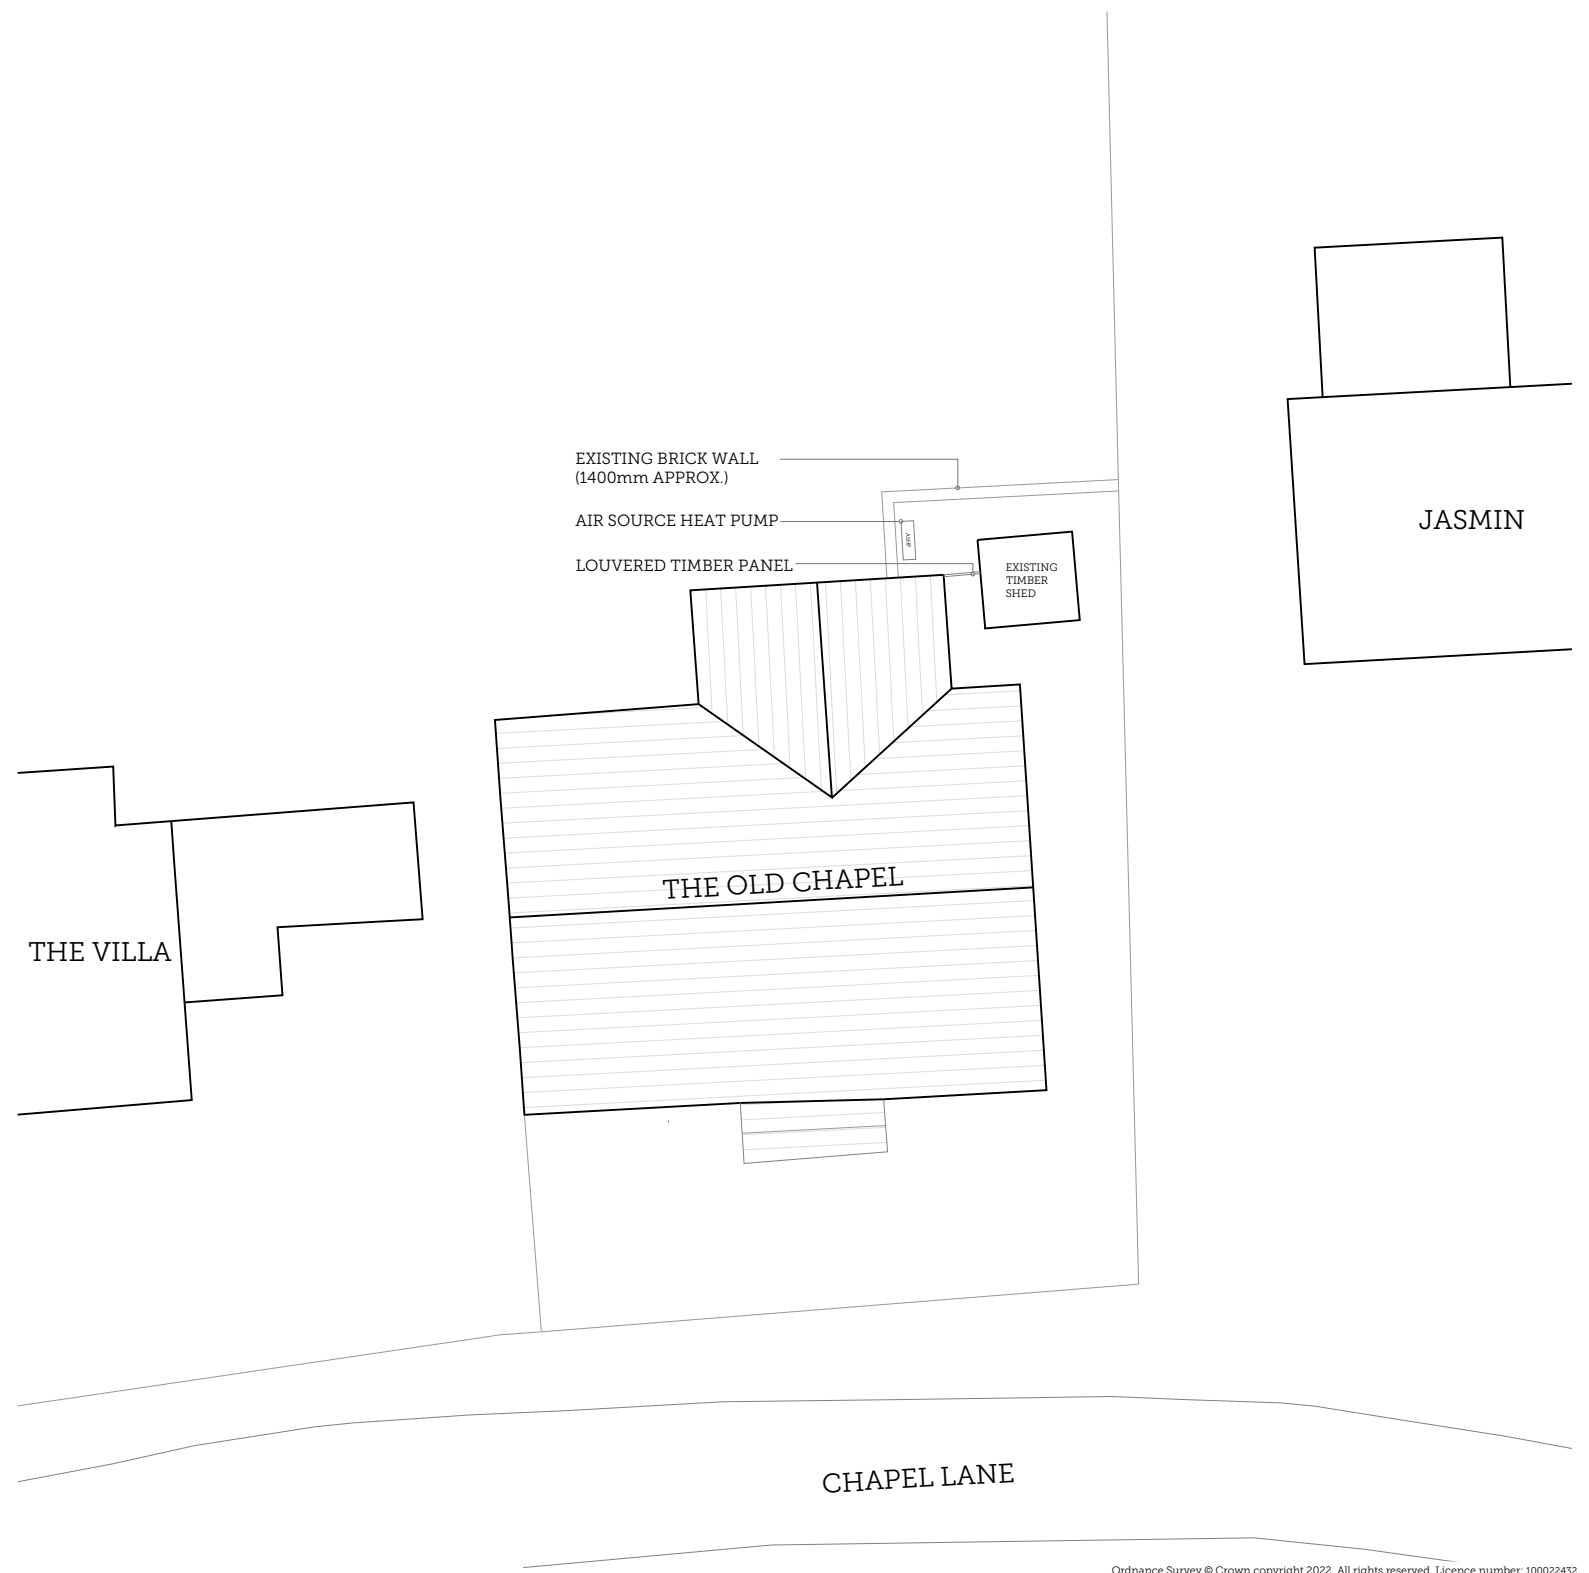

02 | PROPOSED BLOCK PLAN

Scale 1:200 @ A3

Ordnance Survey © Crown copyright 2022. All rights reserved. Licence number: 100022432

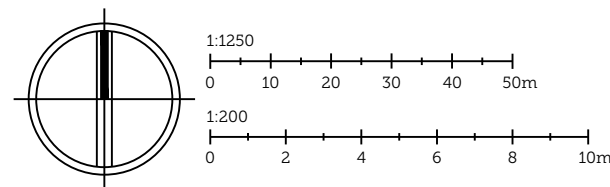

PROJECT TITLE: OLD CHAPEL, HEMINGBY				<b>SCORER HAWKINS ARCHITECTS</b> <small>Lodge Farm Barns Skendleby, Spilsby Lincolnshire, PE25 4QF 01754 890089 projects@scorerhawkins.co.uk www.scorerhawkins.co.uk</small>
DRAWING TITLE: SITE LOCATION PLAN & BLOCK PLAN				
DRAWING NO: 2438-OS	REVISION: -	ISSUE DATE: 06/12/2022	SCALE: 1:1250 1:200	