


CONSTRUCTION :

Please refer to the specification notes which are indicated on drawing no G2021/LPS/255/13 for all constructional information

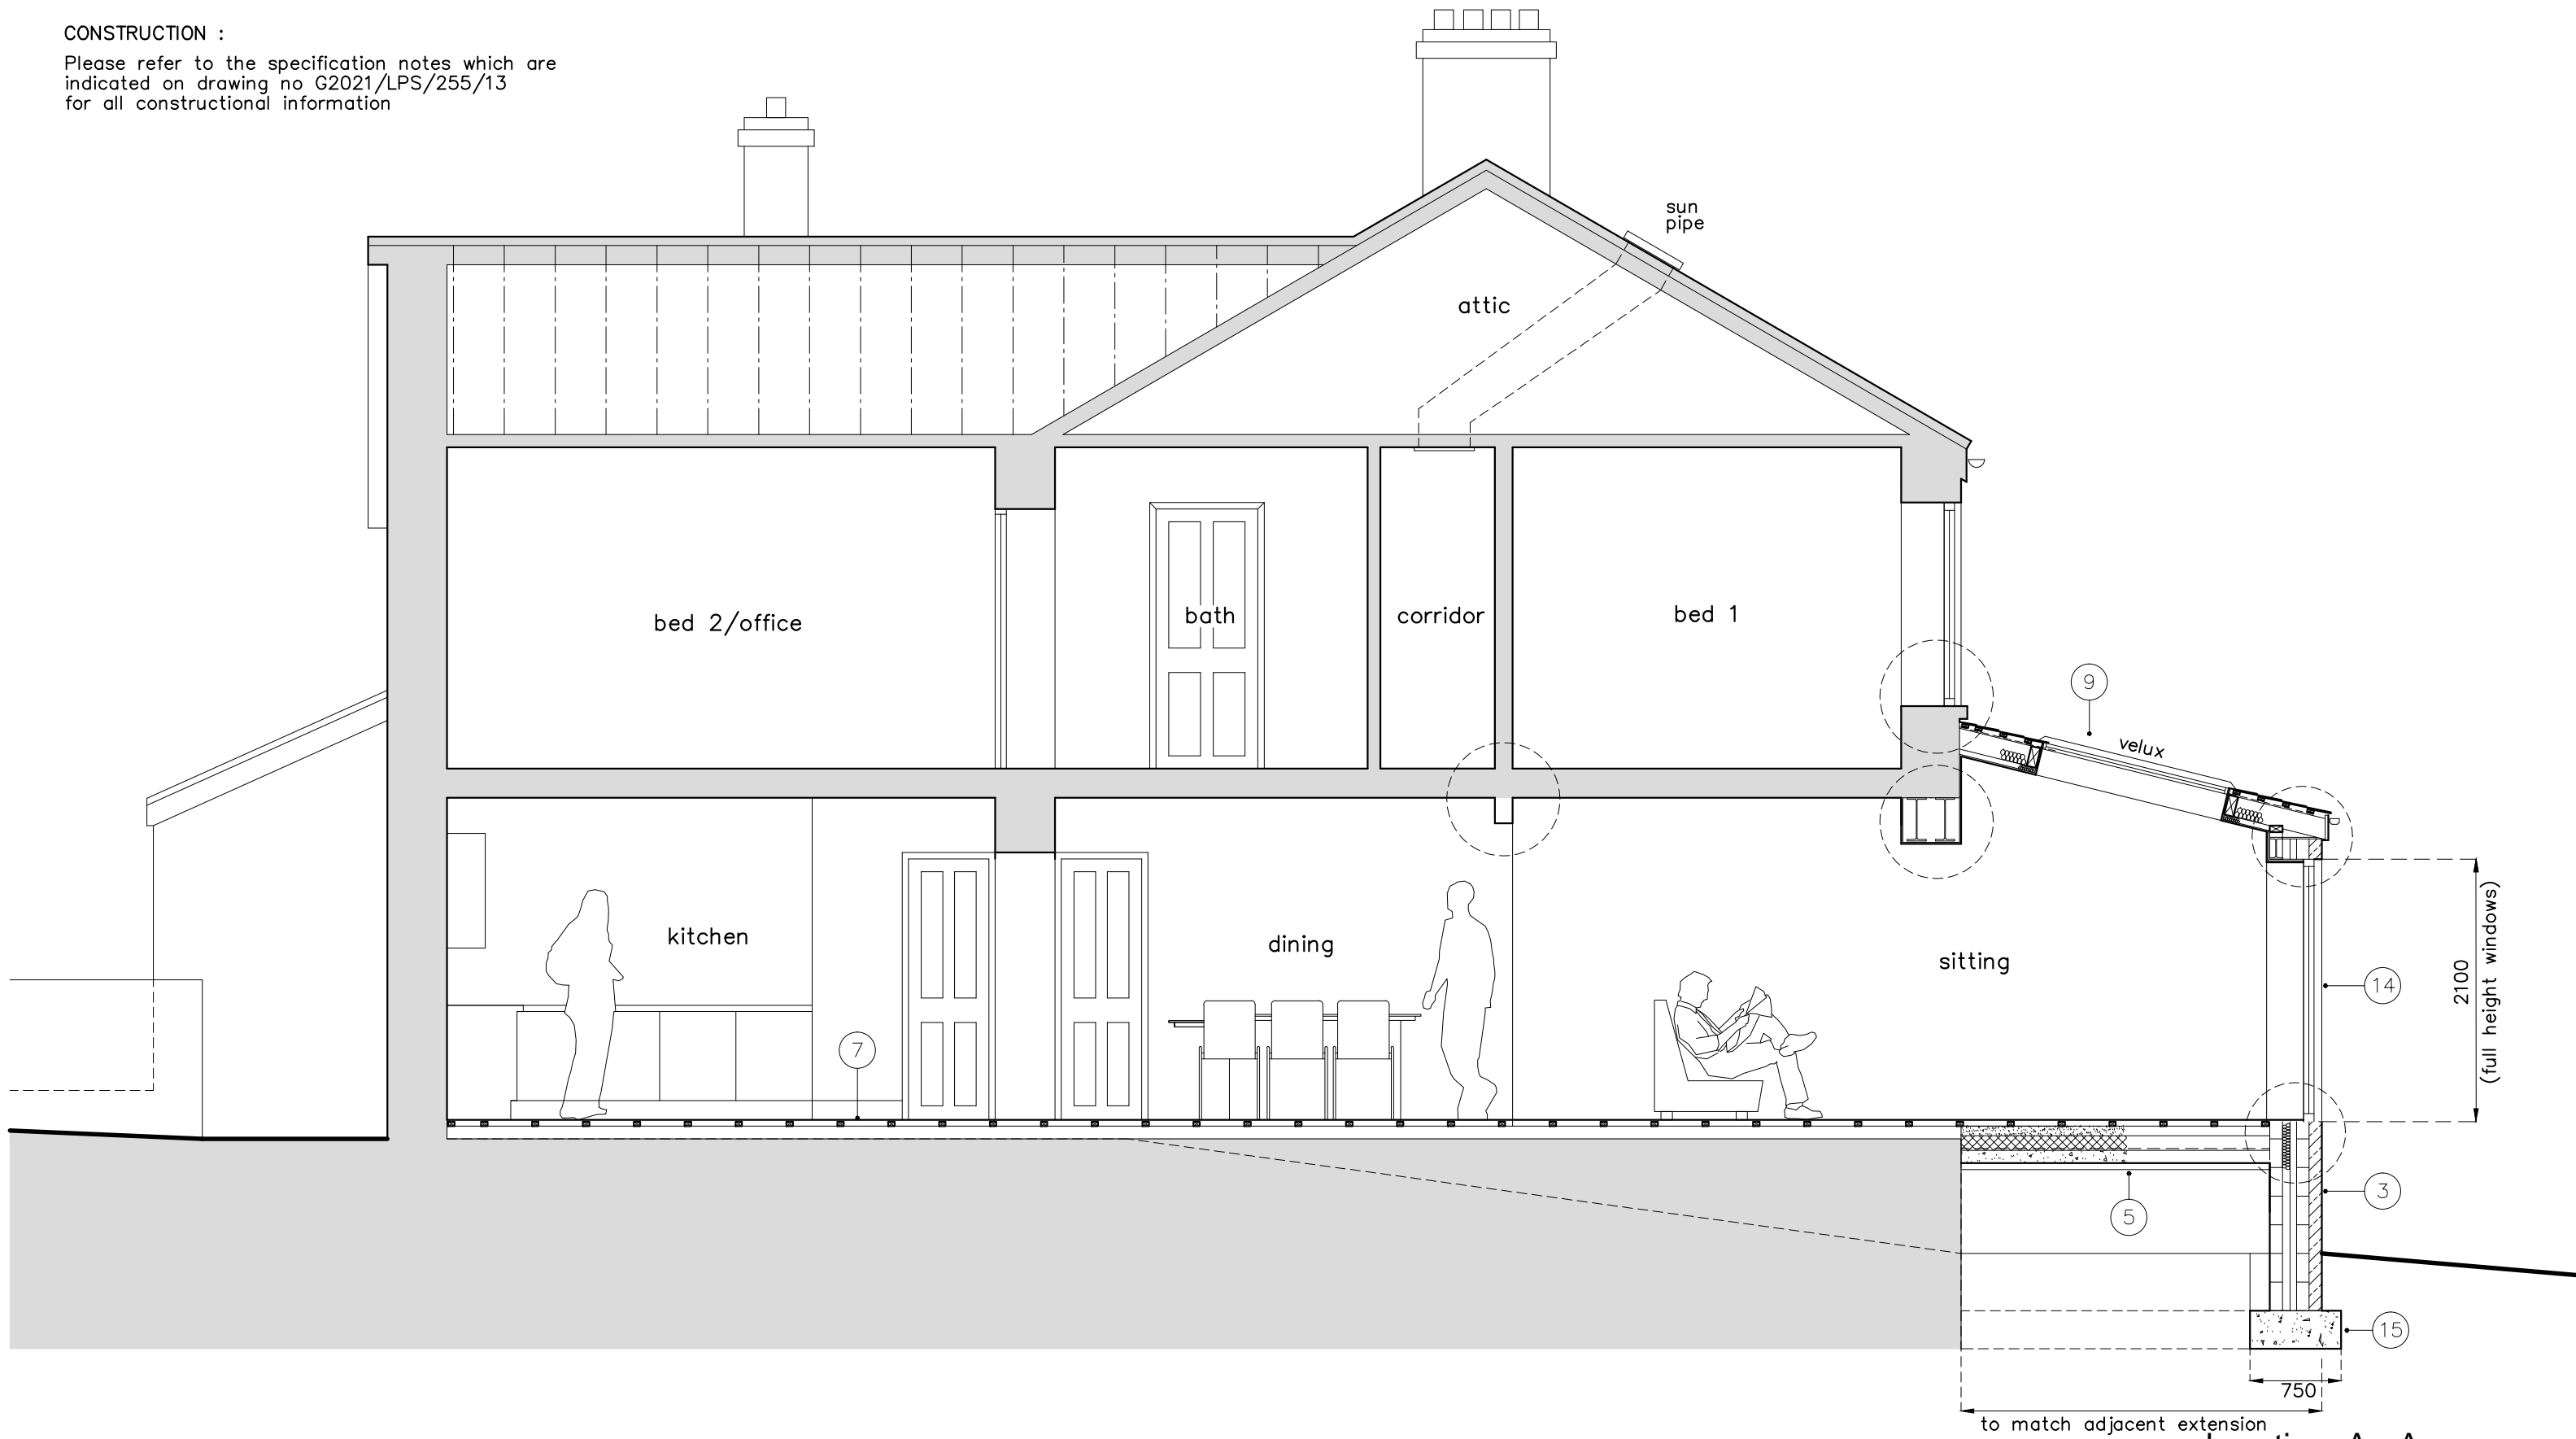

proposed section A - A

amendment	A	DW	07/22	kitchen extension omitted first floor set back increased to 1metre plan amendments (planning requirement)
project no	G2021/LPS/255/11A			
date	08/2021			
scale	1: 50 @ A3			
client	Mrs Jeanette Reece	(t) 01633 440086	(m) 07772 698406	(e) lloydsLtd@live.co.uk
project	Proposed Alterations :	Sunnyside House : Rudry : Caerphilly CF83.3EB		

LLOYDS
Property Maintenance Services Ltd

