

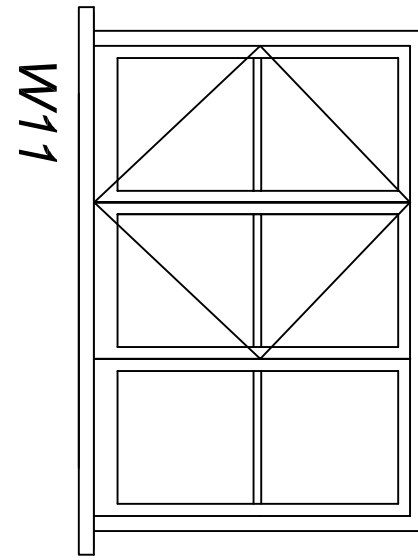
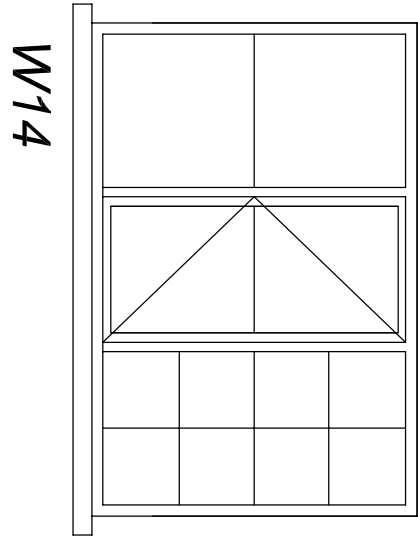
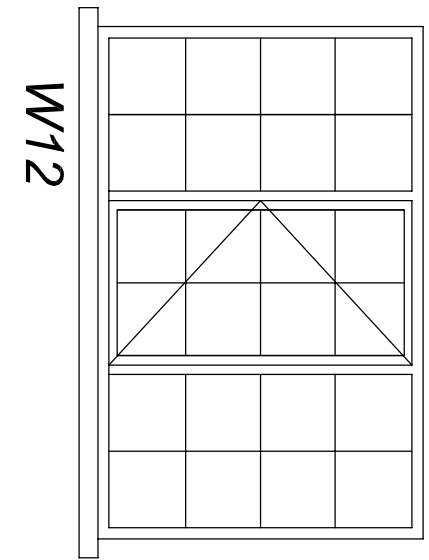
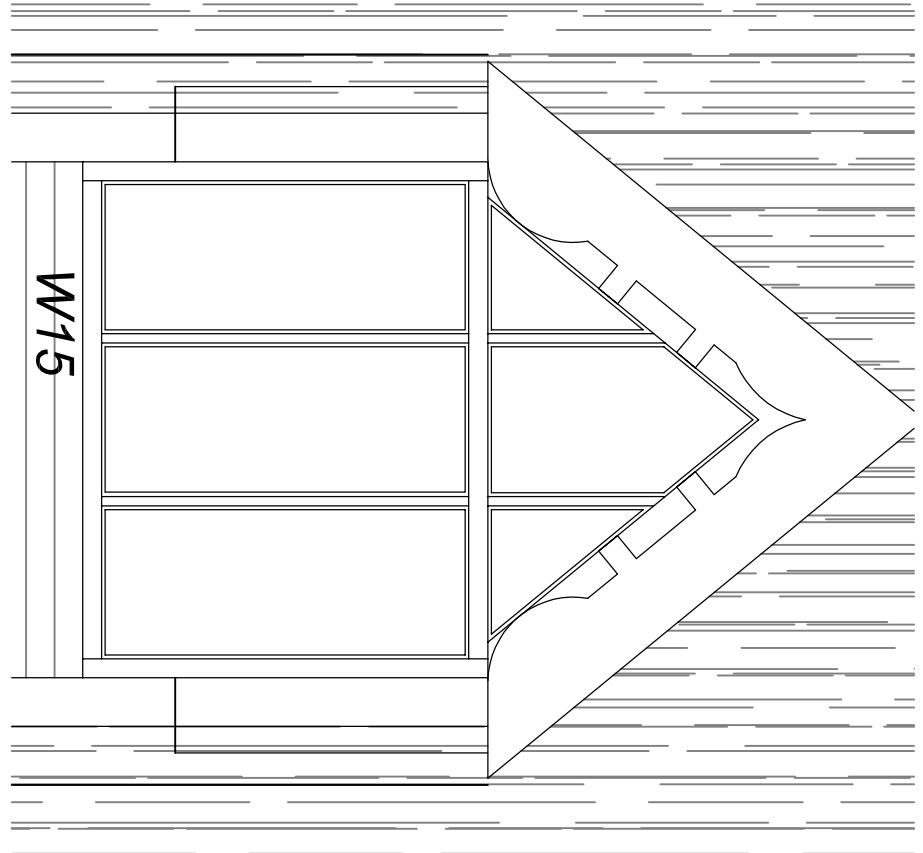
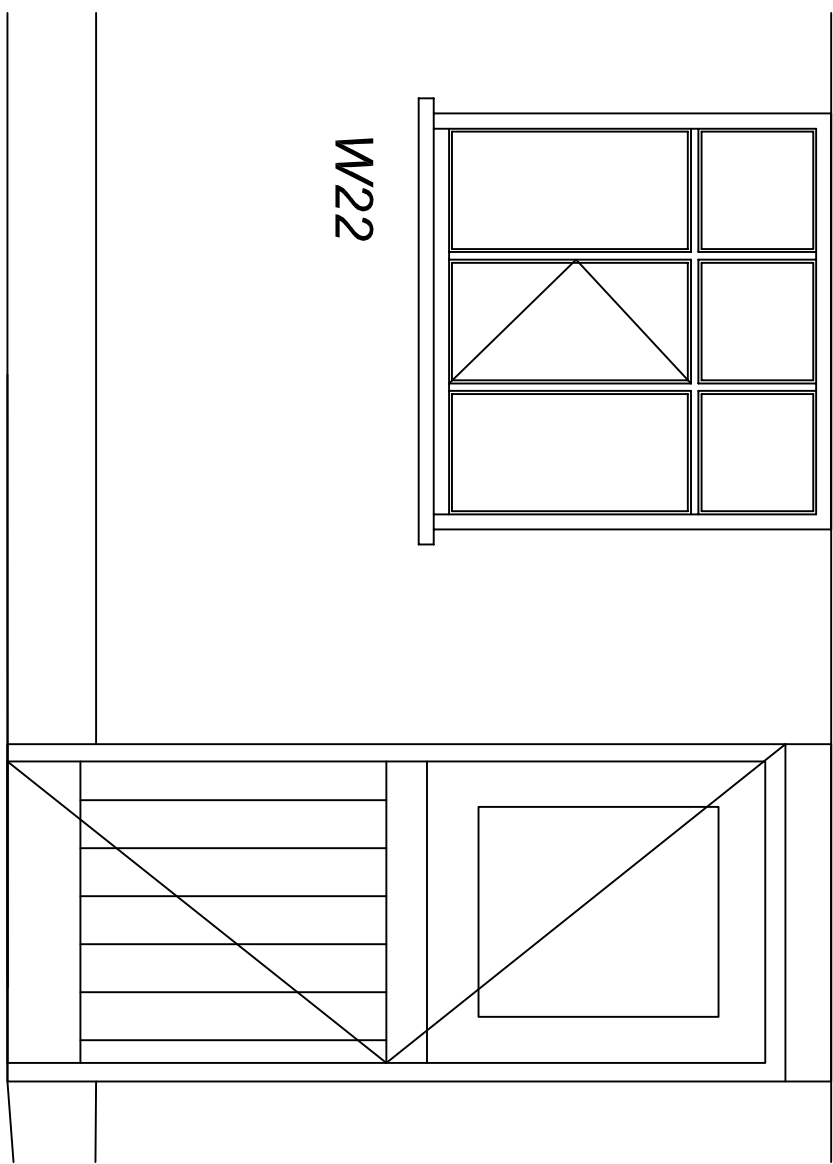
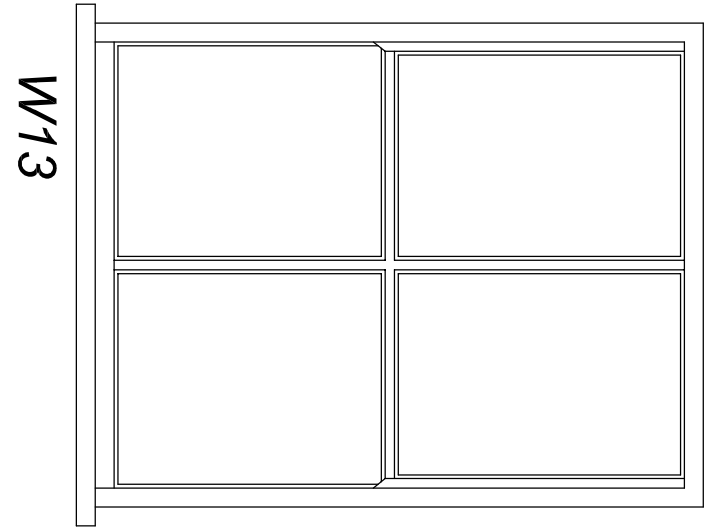
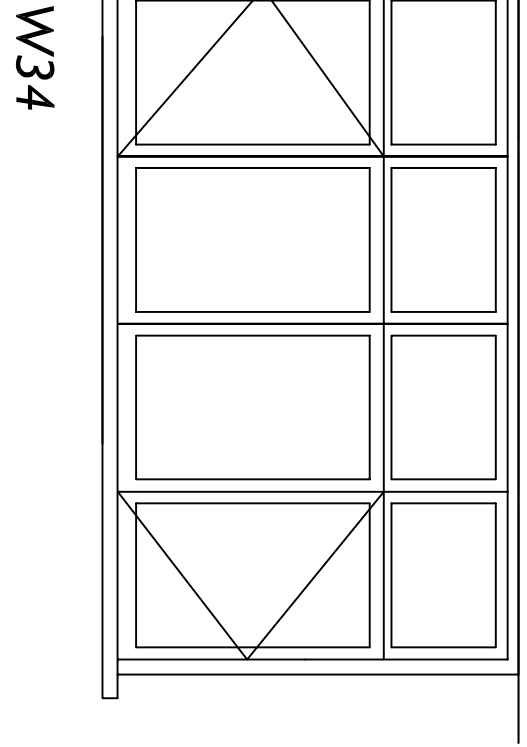


W31 replaced  
with new door

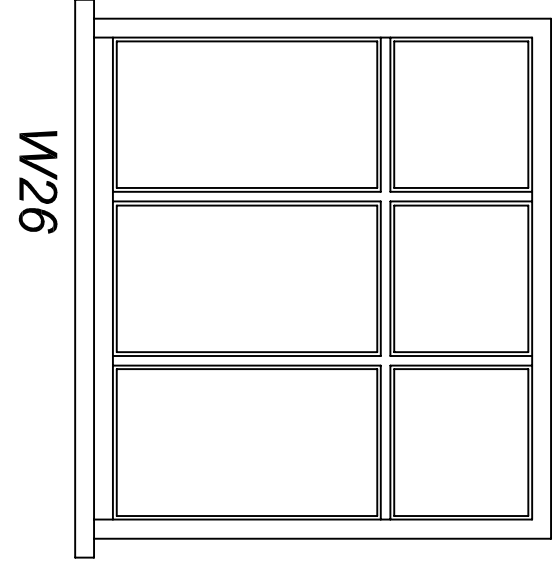

Details - Slimline style  
Typical Casement Window

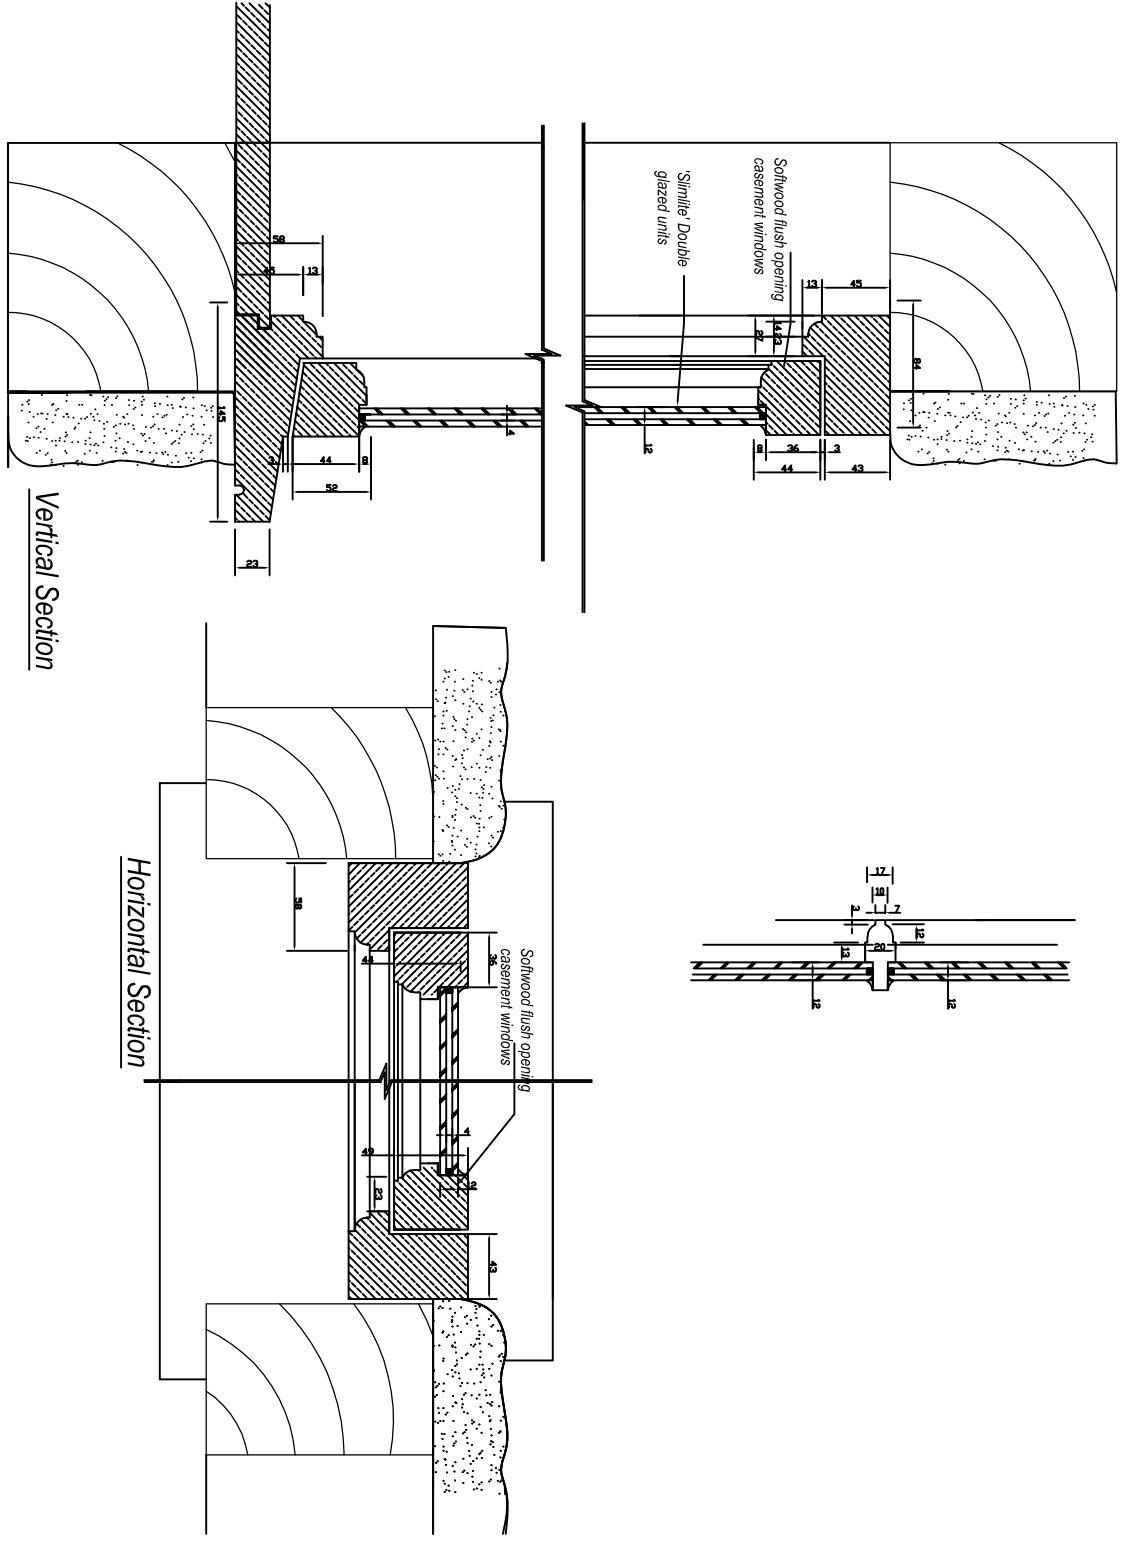

0 250 500  
millimetres

0 1 2  
metres

**ROBERTS MOLLOY**  
architects & consultants

3 church lane  
bressingham diss  
norfolk  
IP22 2AE  
E-mail: info@robertsmolloy.co.uk

PROJECT:

FARMHOUSE  
FIR GROVE  
HETHEL ROAD  
WRENNINGHAM

TITLE  
FARMHOUSE PHASE2 - ALTERATIONS & REPAIRS  
WINDOW ELEVATIONS

Scale: 1:20, 1:5@A1 Date: 12.22

JOB No. WHF DRG No. 111