

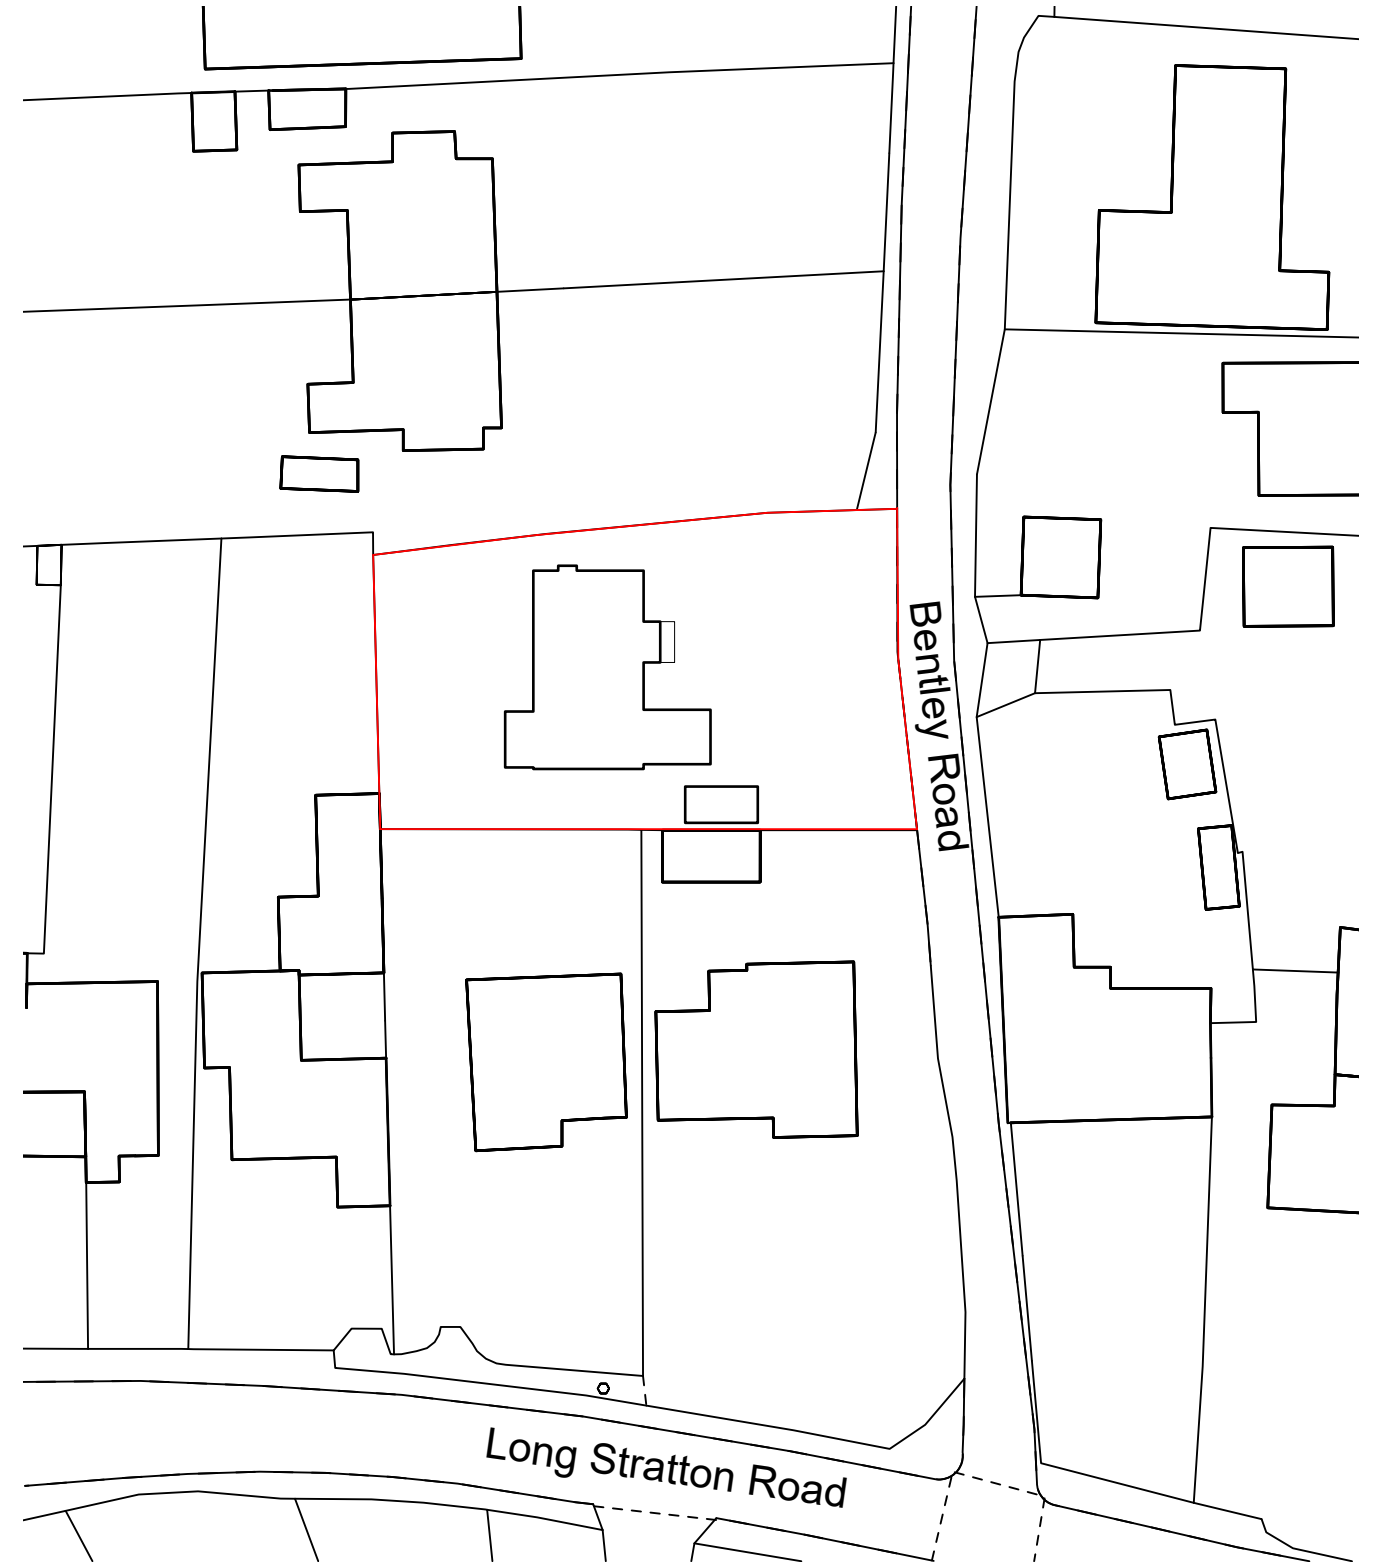


Existing Block Plan

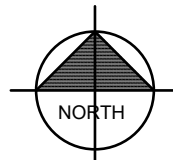

Proposed Block Plan

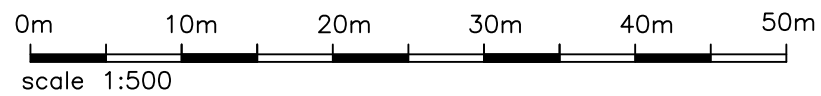

07708133739
info@marsharchitects.co.uk

Note: Do not scale from this drawing, all dimensions to be confirmed onsite. Only to be used for the above purpose. Refer any discrepancies to the Architect and to be used in conjunction with relevant specifications, schedules and other drawings. Copyright protected.

Marsh.
Architects

Clients: Mr & Mrs Brewer
Project: 1 Bentley Road, Forcett End
Drawing Purpose: Planning Drawings

Existing and Proposed Block Plans
Drg no. 06 1:500@ A3
December 2022