

Client

Mr & Mrs Luke

Project

Proposed Sunroom Extension

Address

Pwll y Hwyaid
Trefnanny
Powys
SY22 6XZ

Drawing Title

Proposed Elevations
sheet 1

Scale

1:100 @ A3

Drawing No.

LKE01.1.3.04

Revision

2022.12.14 Rev C

Date


Oct 2022

Signature

JEE



Proposed Side Elevation - South East

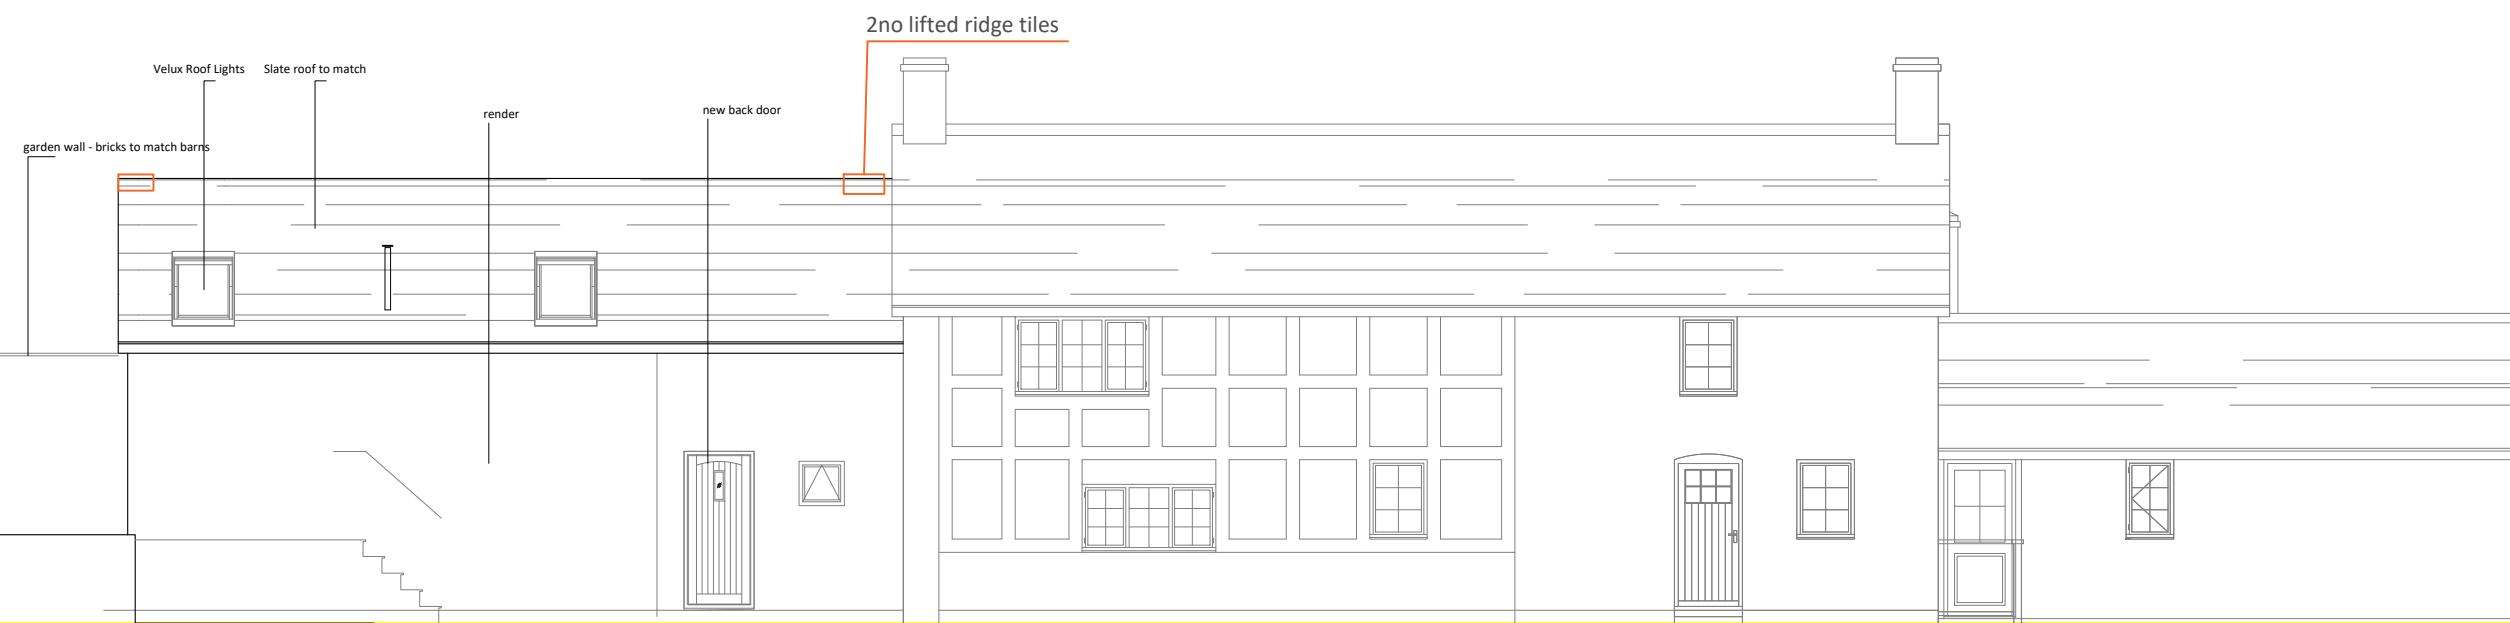

Proposed Side Elevation - North West