

Client

Mr & Mrs Luke

Project

Proposed Sunroom Extension

Address

Pwll y Hwyaid
Trefnanny
Powys
SY22 6XZ

Drawing Title

Proposed Elevations

Scale

1:100 @ A3

Drawing No.

LKE01.1.3.04

Revision


2022.11.21 Rev B

Date


Oct 2022

Signature


JEE

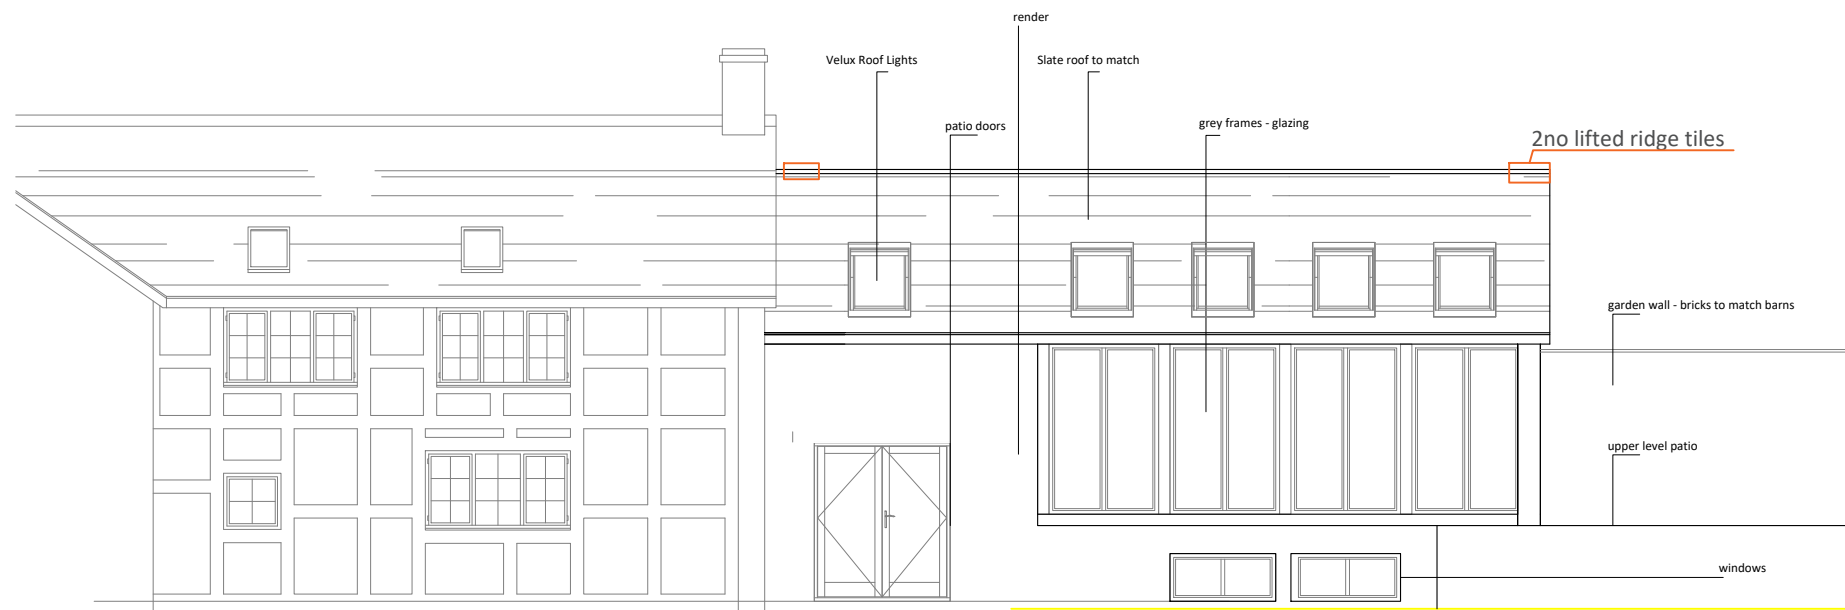

Proposed Side Elevation - South East

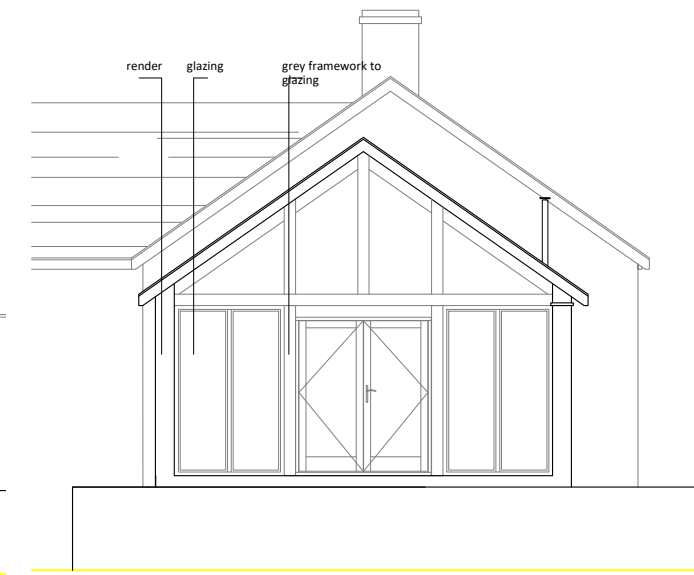

Proposed Side Elevation - North East

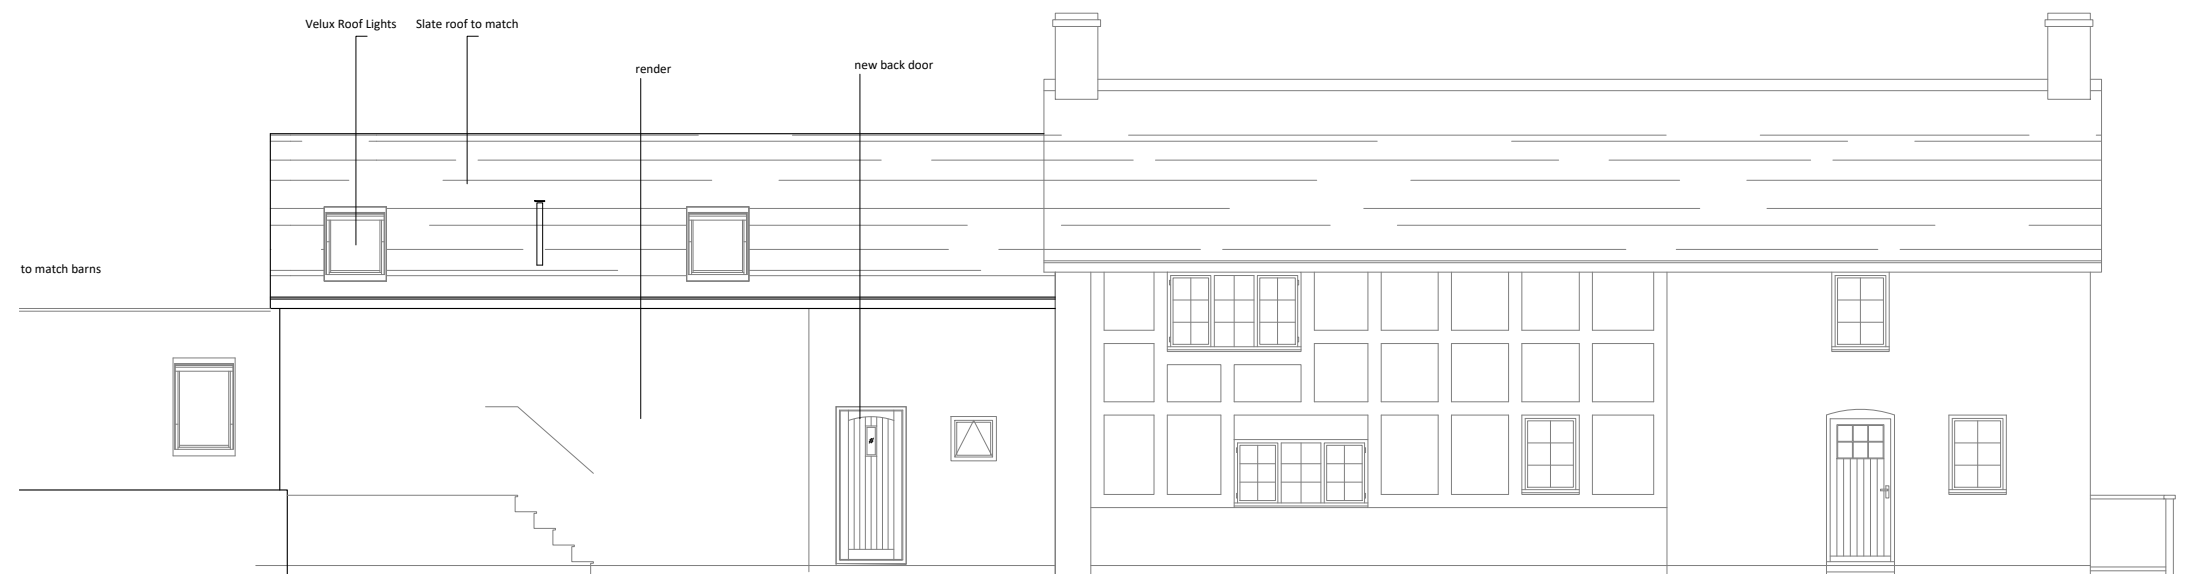

Proposed Side Elevation - North West