


Existing House




Existing Shed

Existing Annex

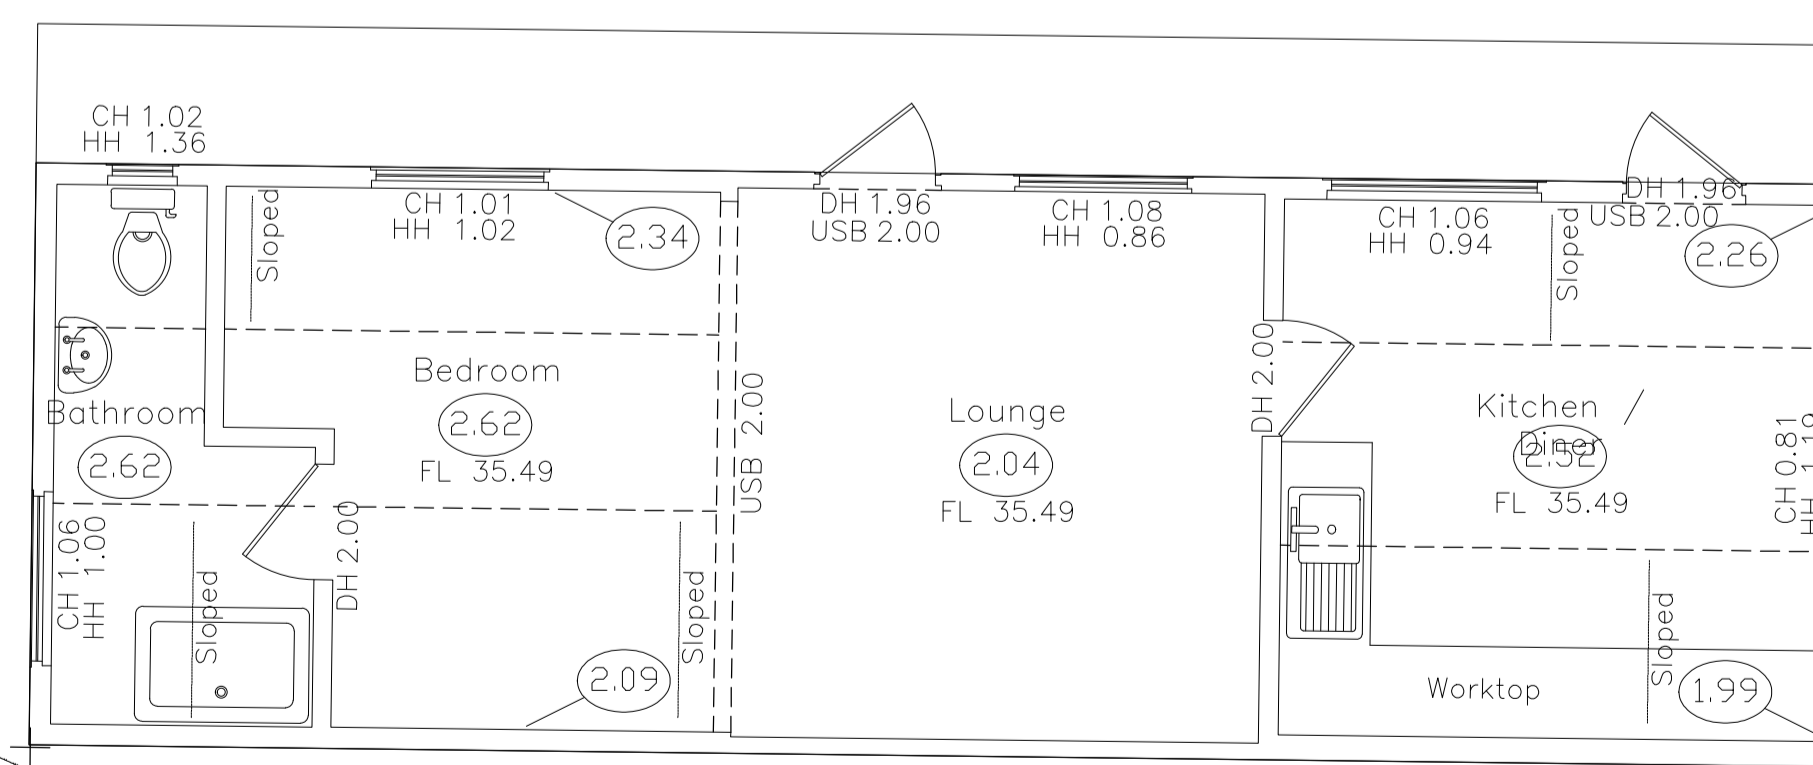

PLAN AS EXISTING

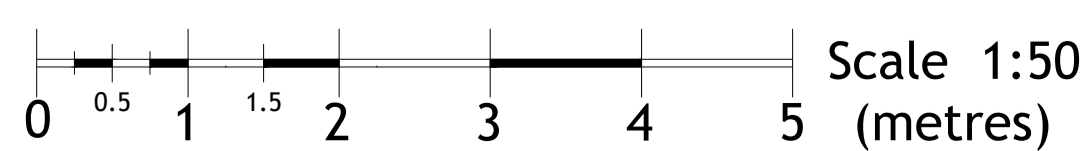

KJ ARCHITECTS LTD | A CHARTERED PRACTICE
T: 01638 662393 E: info@kj-architects.co.uk W: www.kj-architects.co.uk

DATE OF PLOT 1. THIS DRAWING IS COPYRIGHT
2. REPORT ALL DISCREPANCIES TO KJA
3. THIS DRAWING IS NOT TO BE SCALED

CAD REFERENCE

CLIENT
Mr & Mrs Runham
1 Herringwell Rd.
Kentford CB8 7QS

JOB TITLE
Proposed new annex

DRAWN KJ CHECKED AUTHORISED

SCALE 1:50 JOB NO. 1207-22 PROJECT ARCHITECT KJ

DRAWING TITLE
Plans of Existing House and Existing Annex

DRAWING NO. 1207- 03 REVISION

