


No. 1
Two Storey - Brick Construction
Existing House

Annex

PLAN OF ANNEX AS PROPOSED

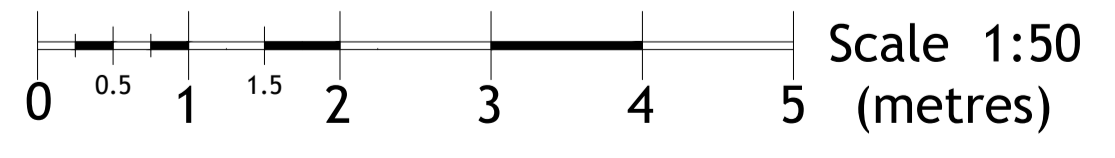

kj architects
A great life in architecture. Live in it. Work in it.

KJ ARCHITECTS LTD | A CHARTERED PRACTICE
T: 01638 662393 E: info@kj-architects.co.uk W: www.kj-architects.co.uk

DATE OF PLOT 1. THIS DRAWING IS COPYRIGHT
2. REPORT ALL DISCREPANCIES TO KJA
3. THIS DRAWING IS NOT TO BE SCALED

CAD REFERENCE

CLIENT
Mr & Mrs Runham
1 Herringwell Rd.
Kentford CB8 7QS




JOB TITLE
Proposed new annex

DRAWN KJ CHECKED AUTHORISED
SCALE 1:50 JOB NO. 1207-22 PROJECT ARCHITECT KJ

DRAWING TITLE
Plans of Existing House and Proposed Annex

DRAWING NO. 1207-04 REVISION

RIBA Chartered Practice

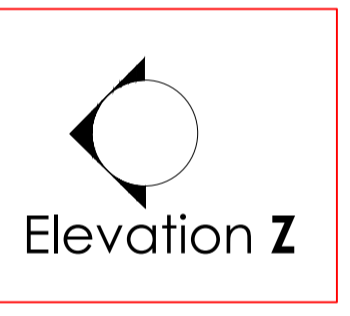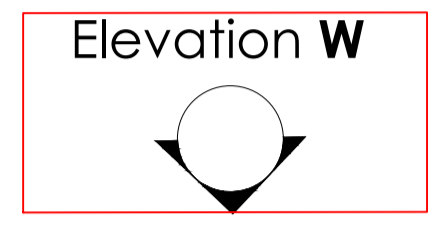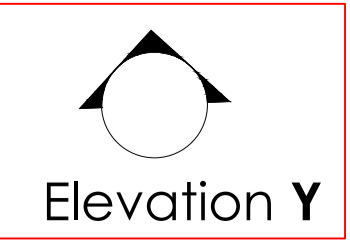

B

A

A

B