



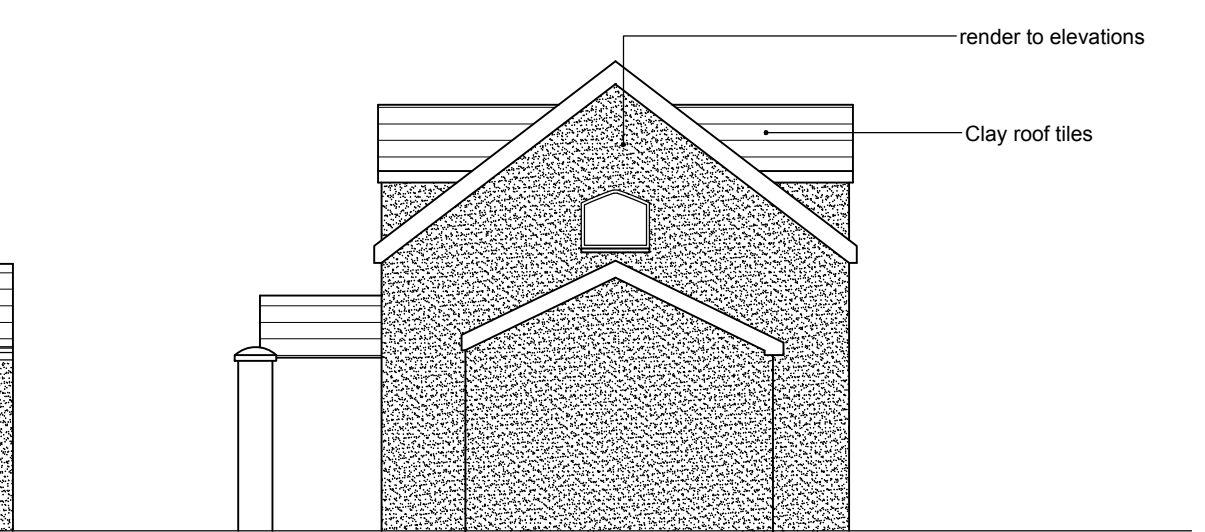


Elevation 1
South East

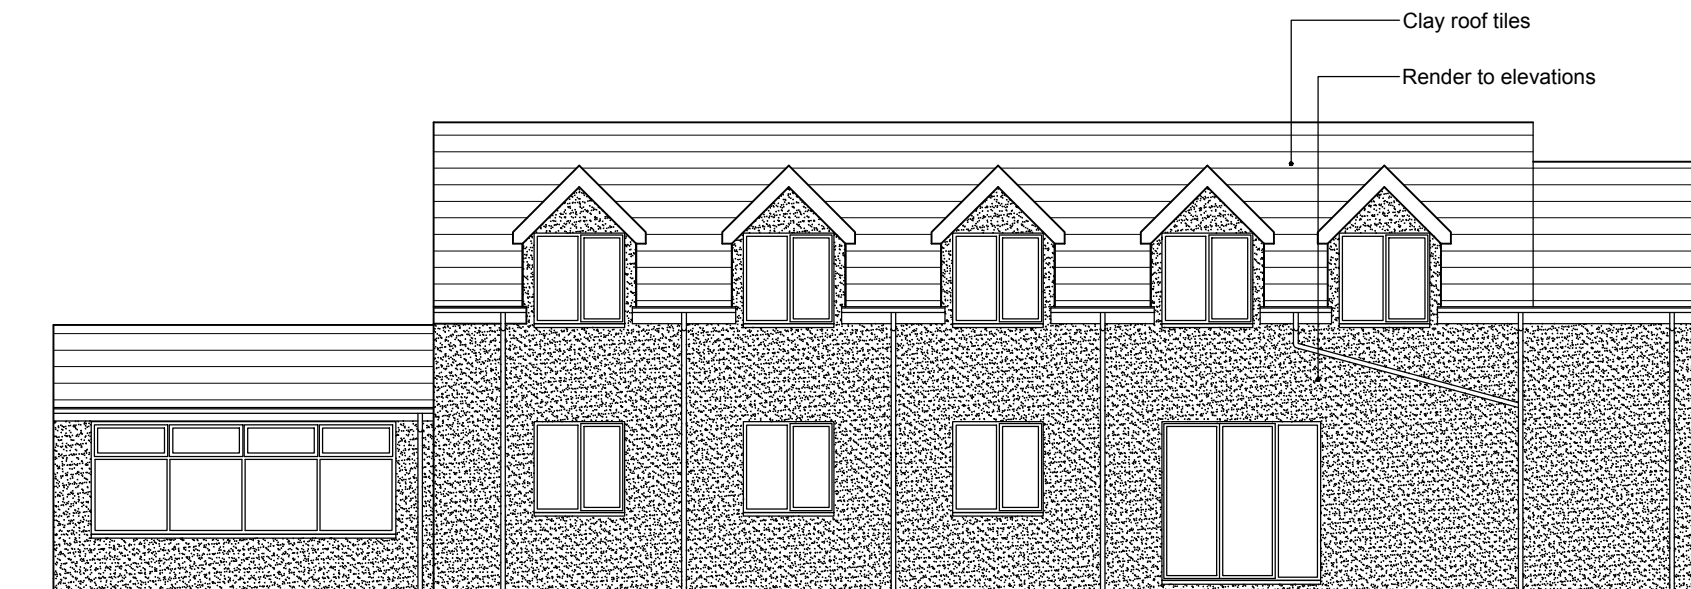

Elevation 2
North East



Elevation 3
North West

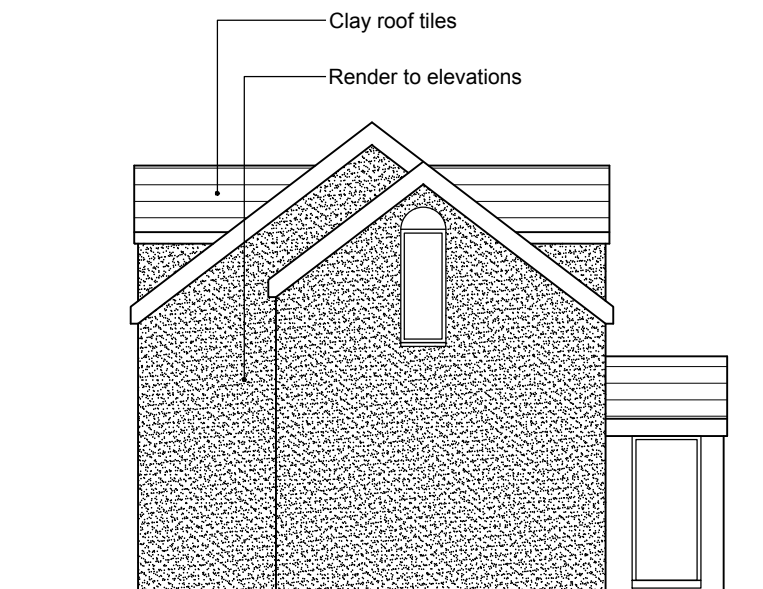

Elevation 2
South West

PROJECT NAME
Pen y Worlod stables
Merthyr Road
Llanfoist NP7 9LR
For
Dean and Alison Probert

SCALE
1:100 @ A3

PROJECT NUMBER
1658

DRAWING NAME
Existing elevations

FTAA LTD
ROGER FIELD RIBS ARB
(CHARTERED ARCHITECT/ DIRECTOR)
6 HIGH STREET
CRICKHOWELL
POWYS, NP8 1BW
01873 812580 roger@ftaa.co.uk

DRAWING NUMBER
1658/PL/02

REV
-

CHECKED