
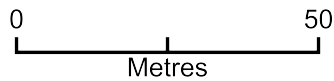


Melville Cottage, Great Rissington GL54 2LP

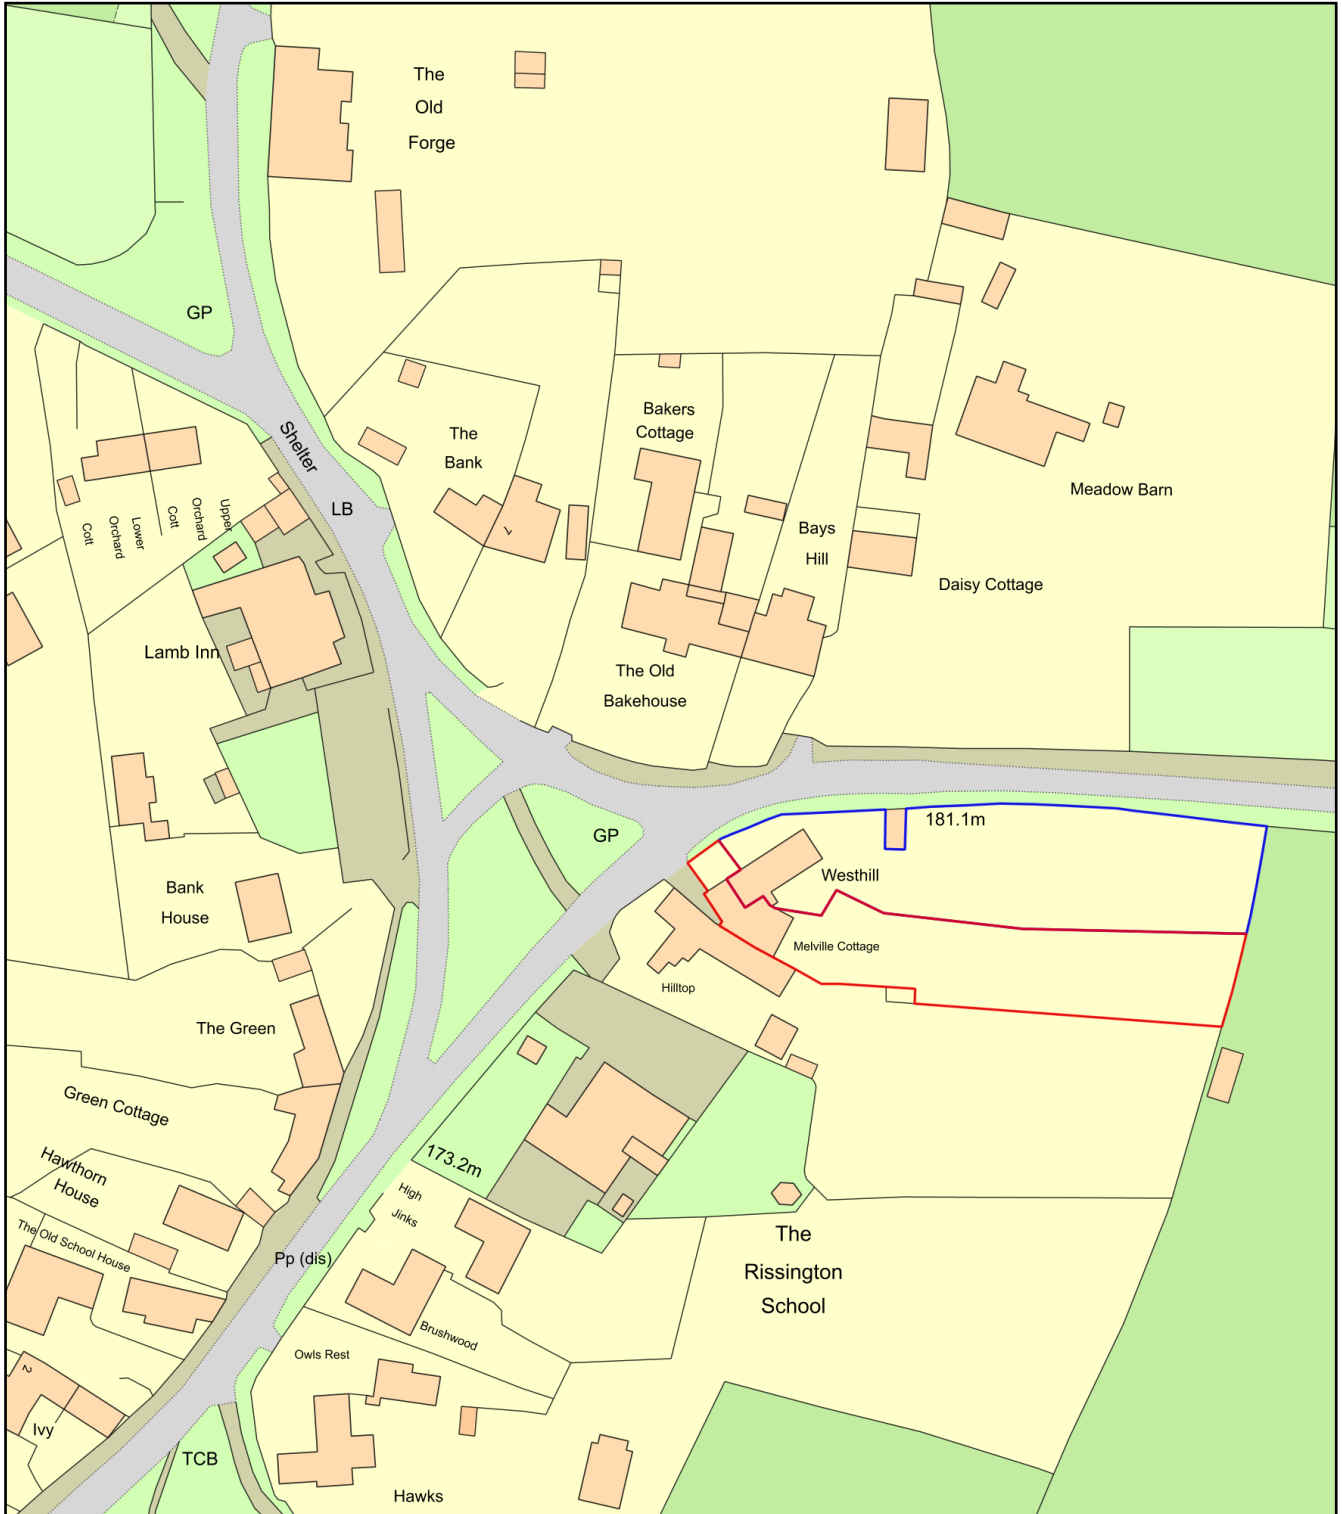

Plan Produced for: Anne Campbell

Date Produced: 16 Dec 2022

Plan Reference Number: TQRQM22350181157377

Scale: 1:1250 @ A4