


**NOTES:**


*This drawing is produced for statutory approvals only. This drawing is to be read in conjunction with drawings, details and specifications issued for constructional purposes. See structural calculations and details from B J Jones Consulting Ltd. All dimensions to be checked on site and not scaled from drawings. Discrepancies are to be reported to the Consultants before proceeding. All material and workmanship to comply with current British Standard and codes of practice.*

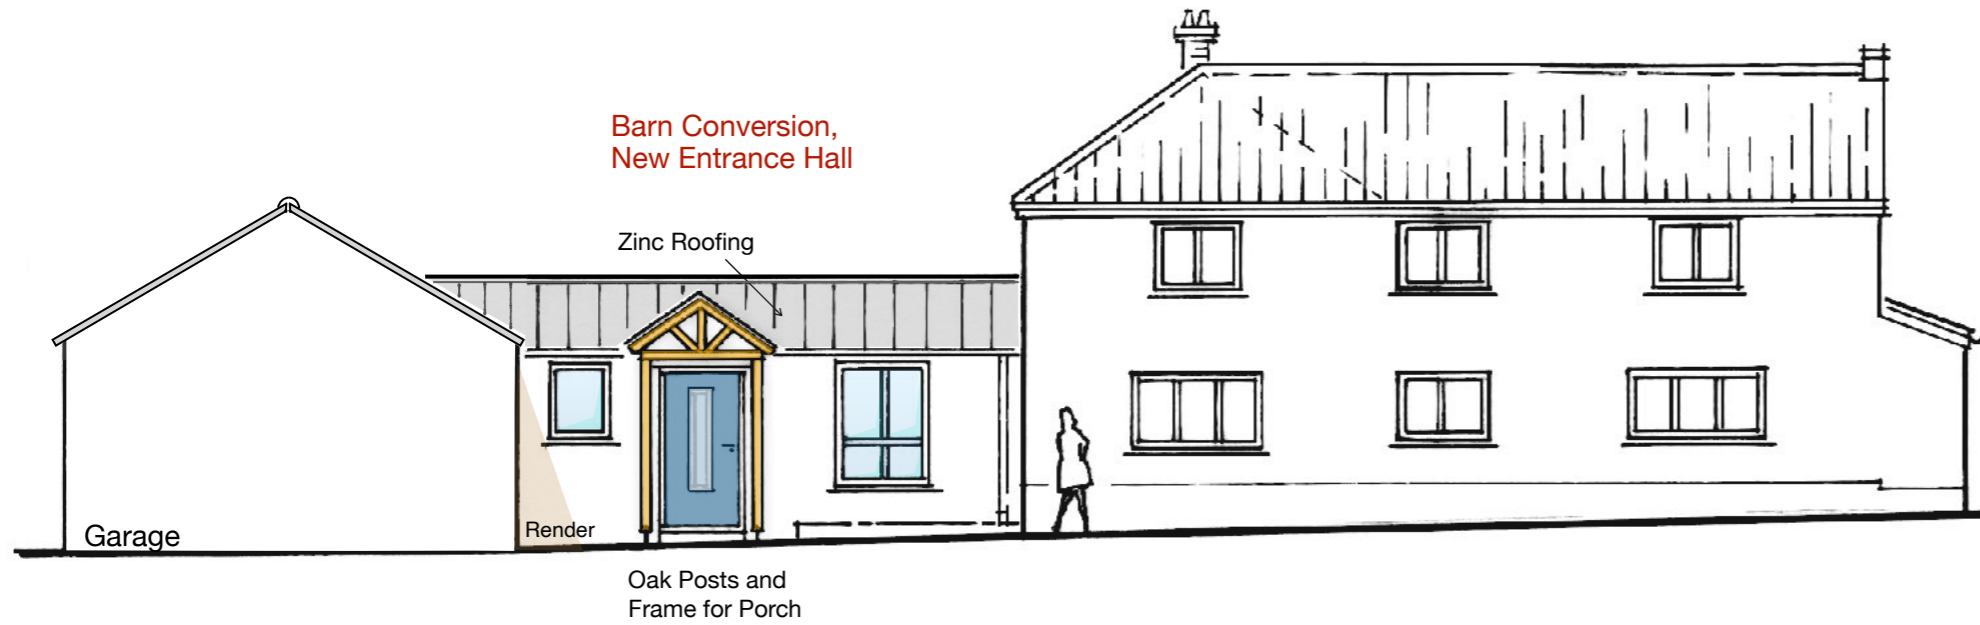


**FRONT ELEVATION - WEST**



**SIDE ELEVATION - SOUTH**

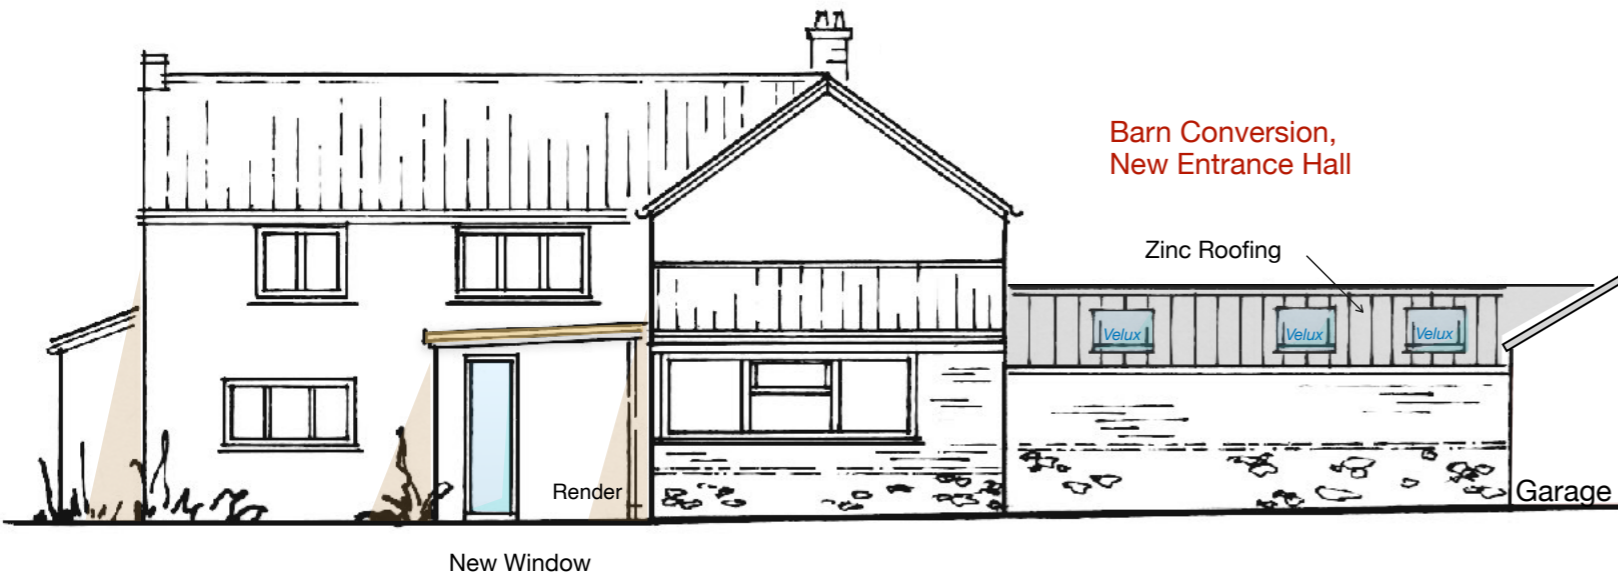

**REAR ELEVATION - EAST**

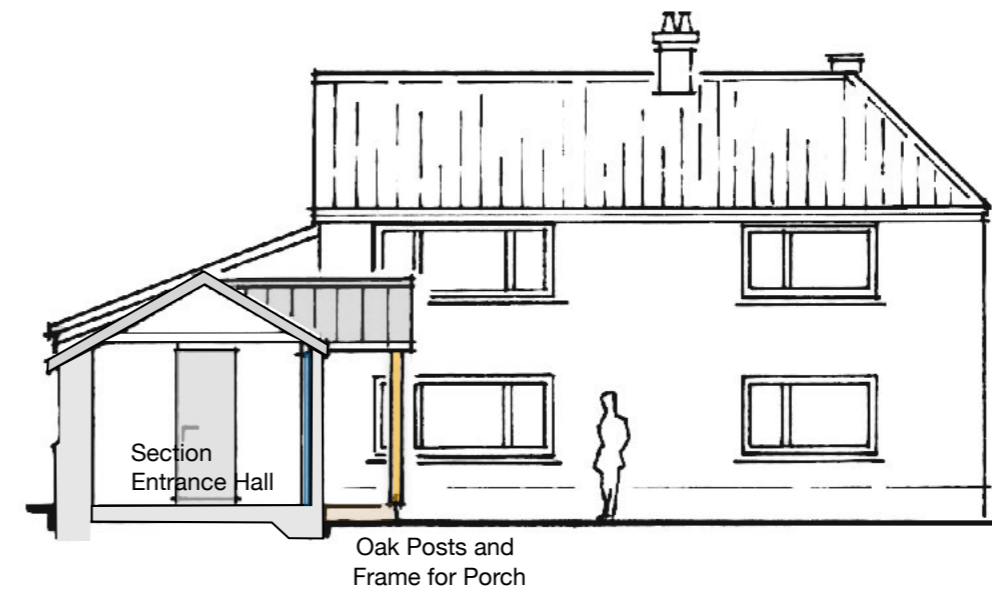

**SIDE ELEVATION - NORTH, SECTION**

Date	Rev	Amendment

MANUELA AVENT  
ARCHITEKTUR & DESIGN

M.Eng., Dipl.-Ing. Architecture  
60 LODGE FARM DRIVE, NORWICH NR6 7LP  
TEL +44 (0)7480 59 99 25  
E-MAIL manuela.avent@hotmail.com

**THE OLD BAKERY**

CLIENT: Yvonne Dale  
LOCATION: High Common  
Swardeston  
Norwich  
NR14 8DL

DATE APR 2021

ELEVATIONS 1:100  
@ A3

Copyright © 21/Y.Dale/2.2

