


NOTES:


This drawing is produced for statutory approvals only. This drawing is to be read in conjunction with drawings, details and specifications issued for constructional purposes. See structural calculations and details from B J Jones Consulting Ltd. All dimensions to be checked on site and not scaled from drawings. Discrepancies are to be reported to the Consultants before proceeding. All material and workmanship to comply with current British Standard and codes of practice.

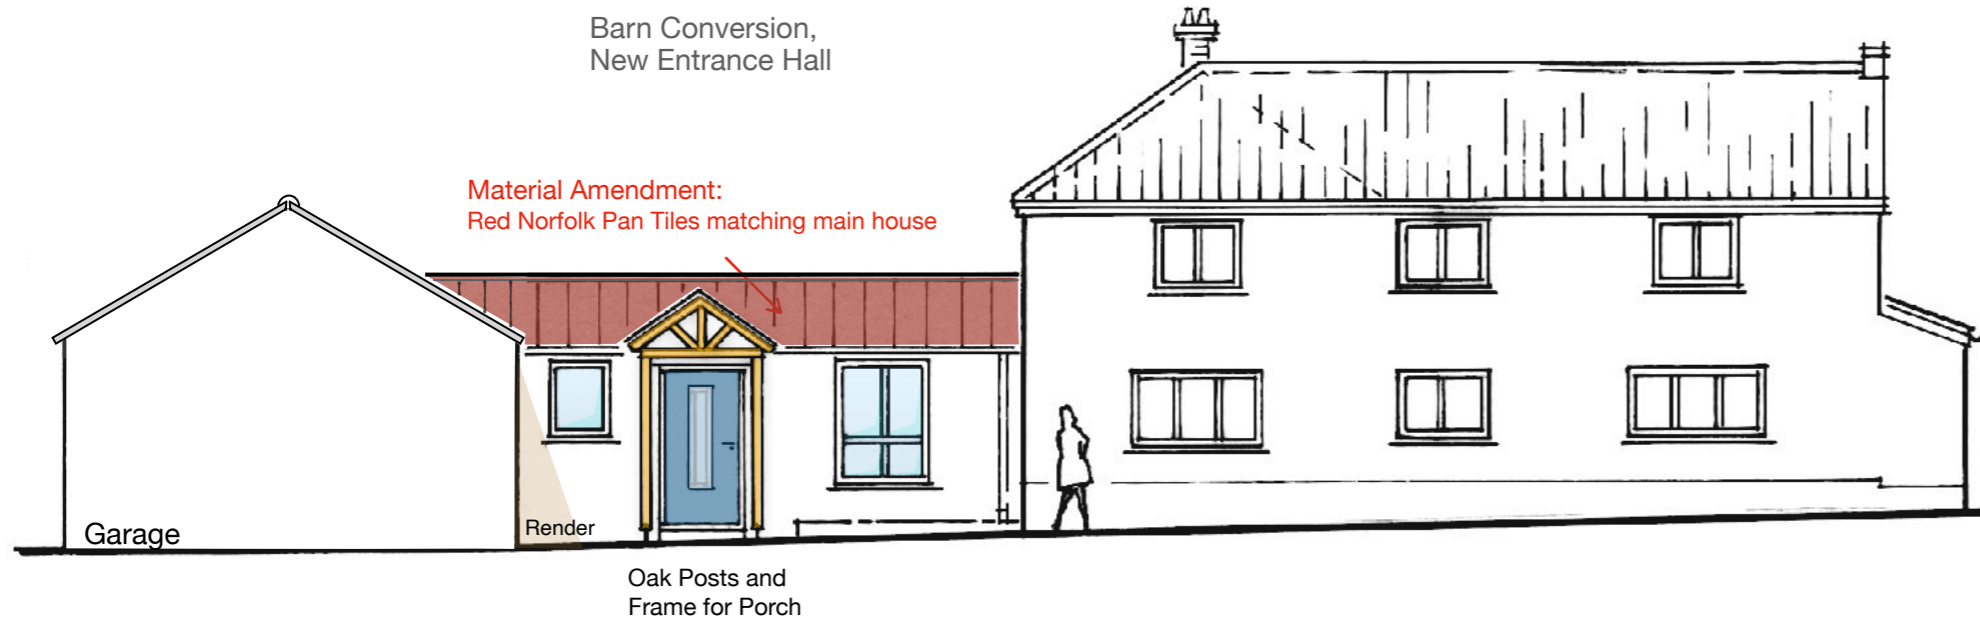


FRONT ELEVATION - WEST



SIDE ELEVATION - SOUTH

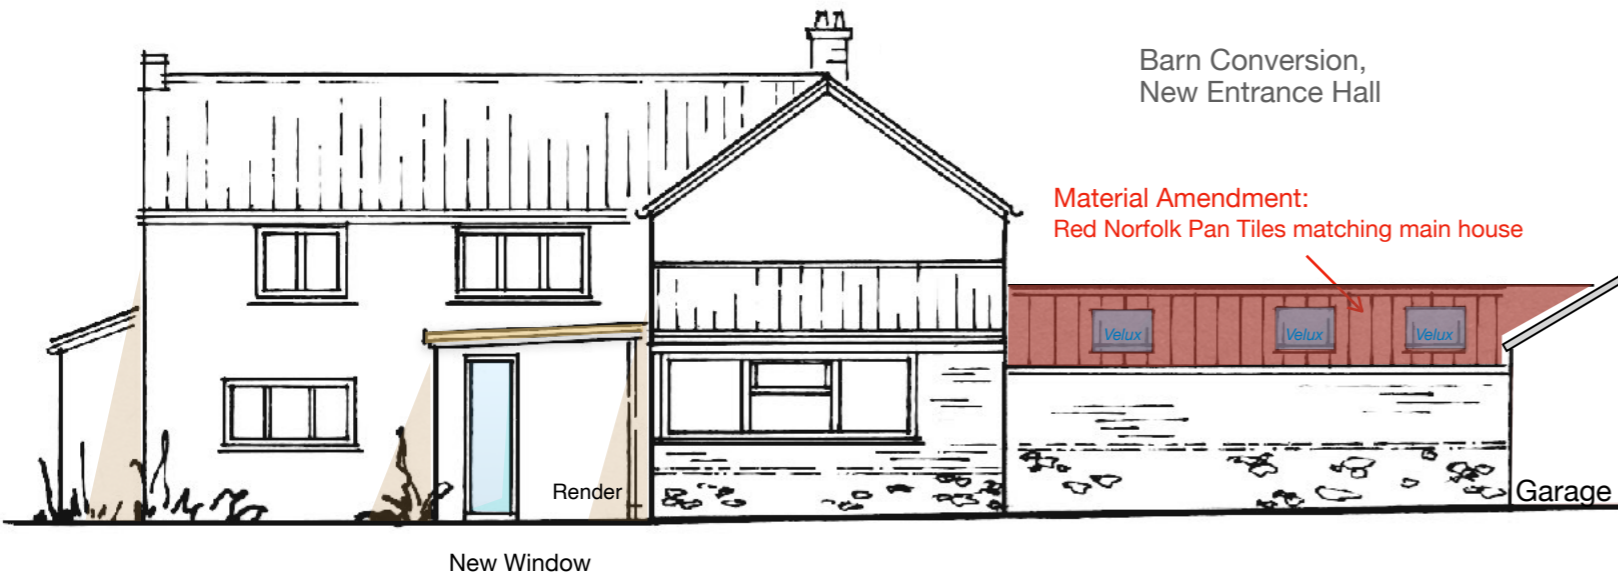

REAR ELEVATION - EAST

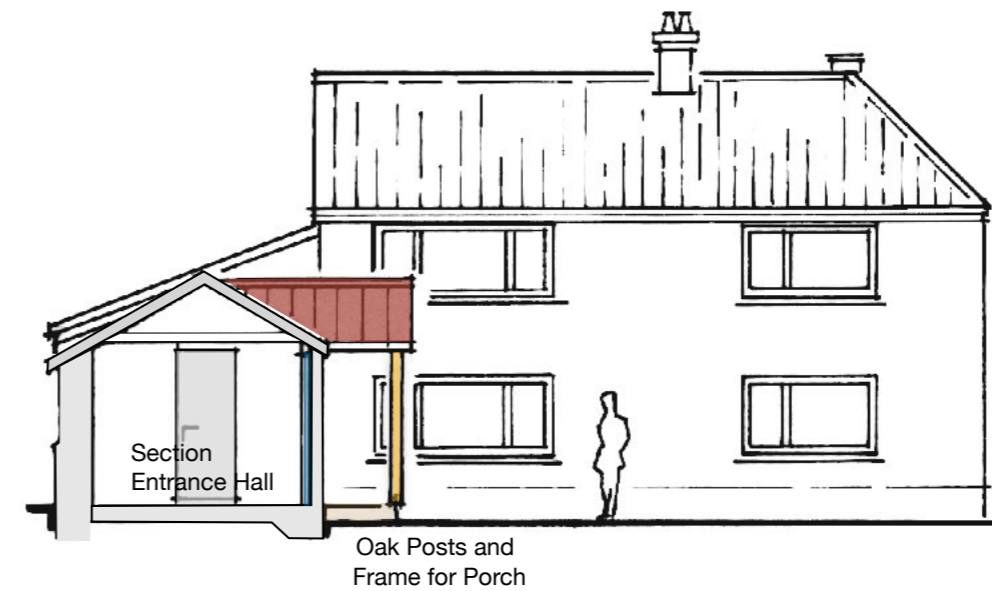

SIDE ELEVATION - NORTH, SECTION

Material Amendment:
Red Norfolk Pan Tiles matching
main house.

05/12/2022

Date	Rev	Amendment

MANUELA AVENT
ARCHITEKTUR & DESIGN

M.Eng., Dipl.-Ing. Architecture
60 LODGE FARM DRIVE NORWICH NR6 7LP
TEL +44 (0)7480 59 99 25
E-MAIL manuela.avent@hotmail.com

THE OLD BAKERY

CLIENT: Yvonne Dale
LOCATION: High Common
Swardston
Norwich
NR14 8DL

DATE Dec 2022

ELEVATIONS @ A3 1:100

Copyright © 22/Y.Dale/2.2.1

