
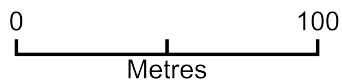


Vanity Farm (TA) Ltd

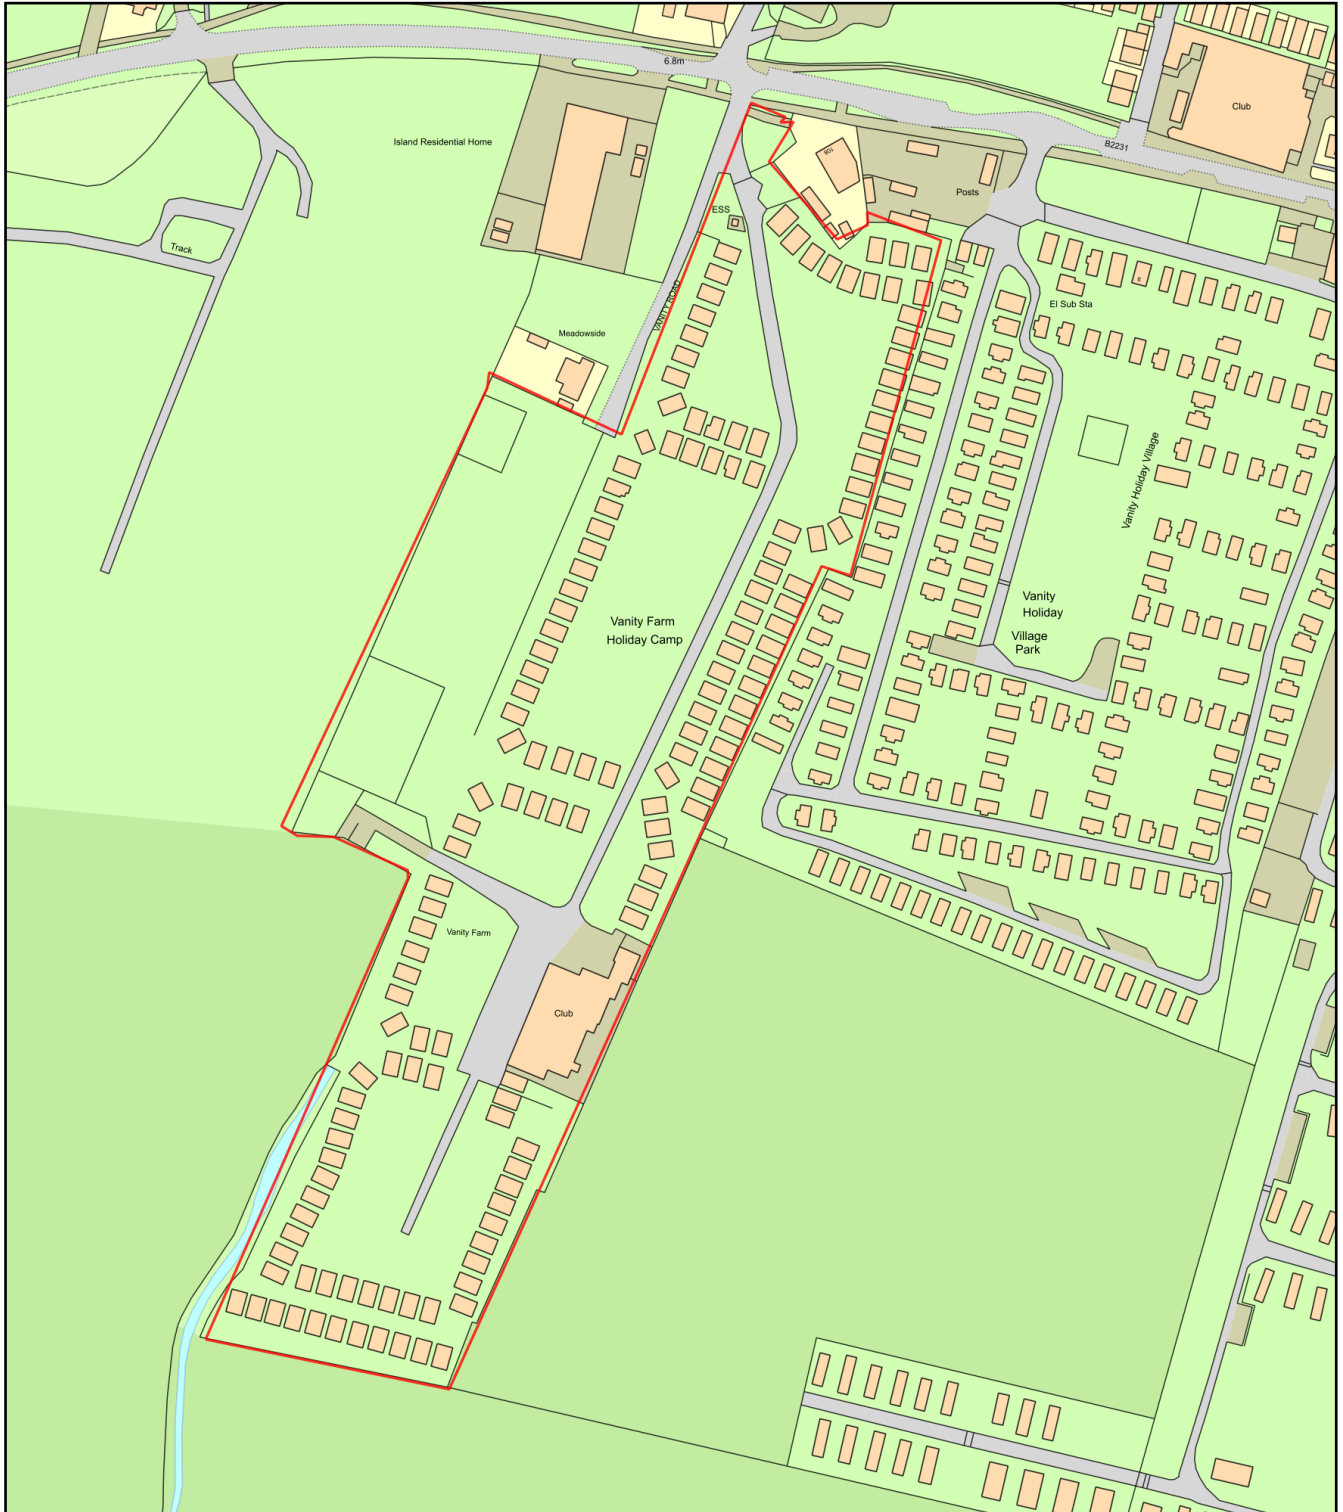

Plan Produced for: Terry Blaney

Date Produced: 13 Oct 2021

Plan Reference Number / Project ID: TQRQM21286133012800 / 12 Month T

Scale: 1:2500 @ A4