




**CONSERVATION ROOFLIGHT**  
ELEVATION  
SCALE 1:10

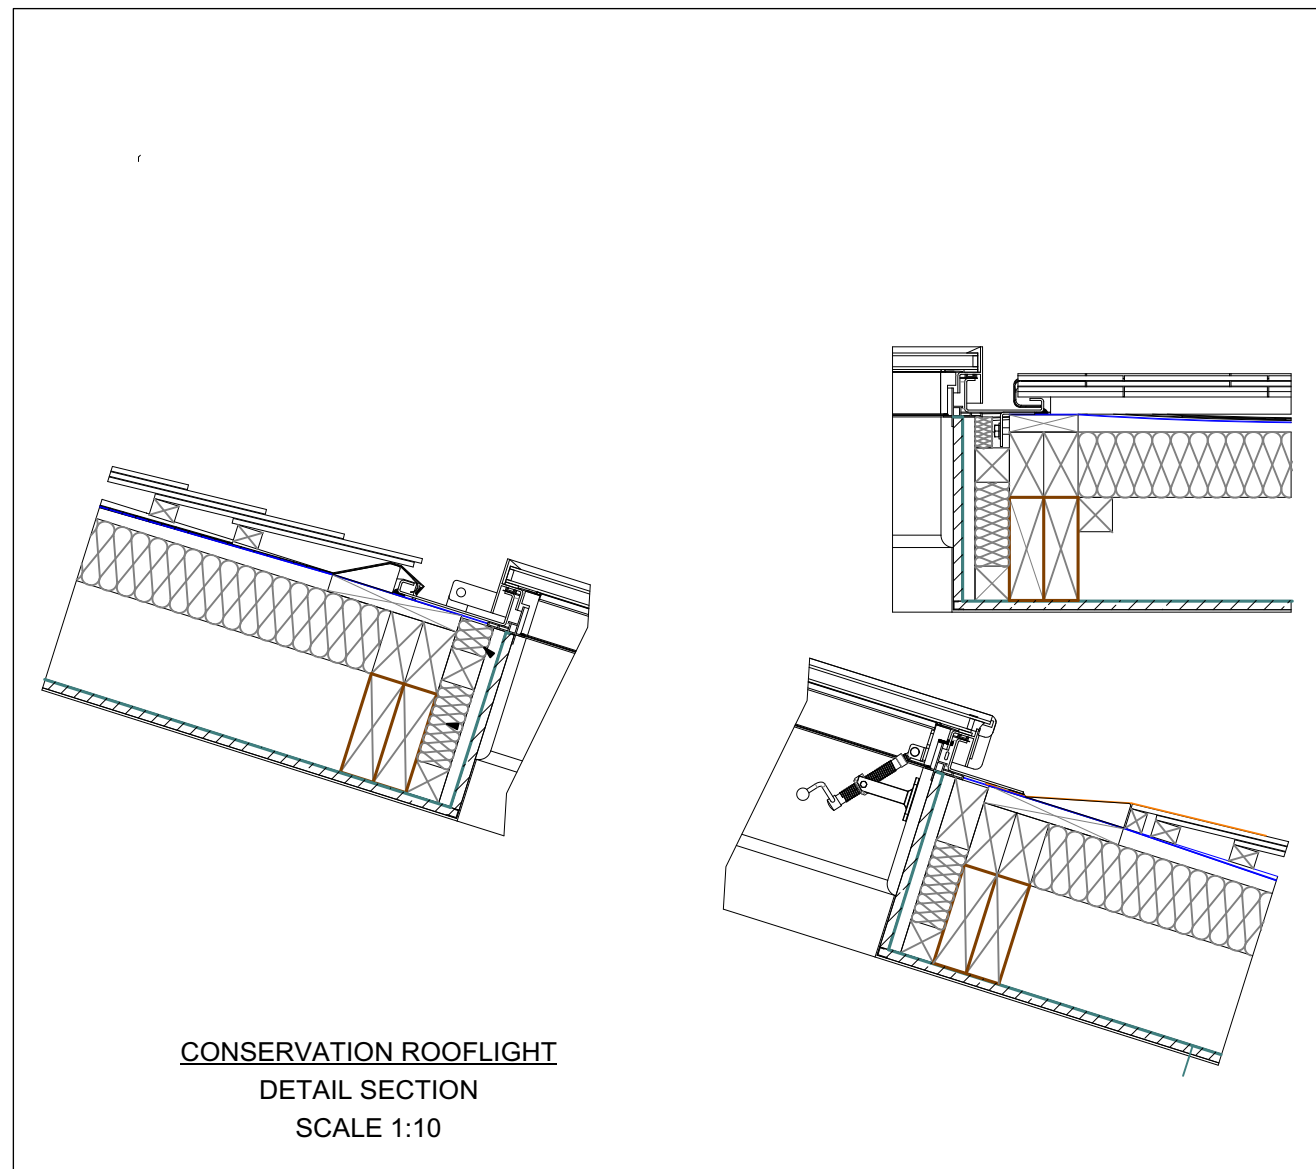

**CONSERVATION ROOFLIGHT**  
DETAIL SECTION  
SCALE 1:10

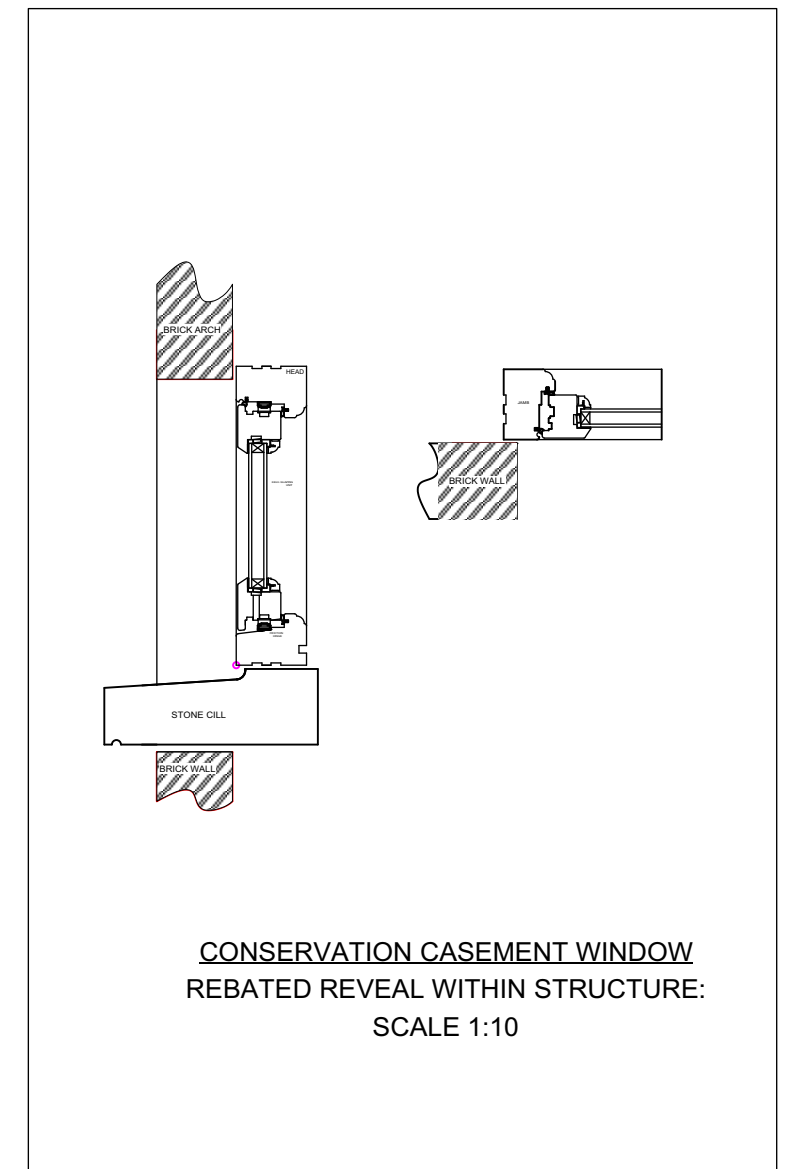

**CONSERVATION CASEMENT WINDOW**  
REBATED REVEAL WITHIN STRUCTURE:  
SCALE 1:10

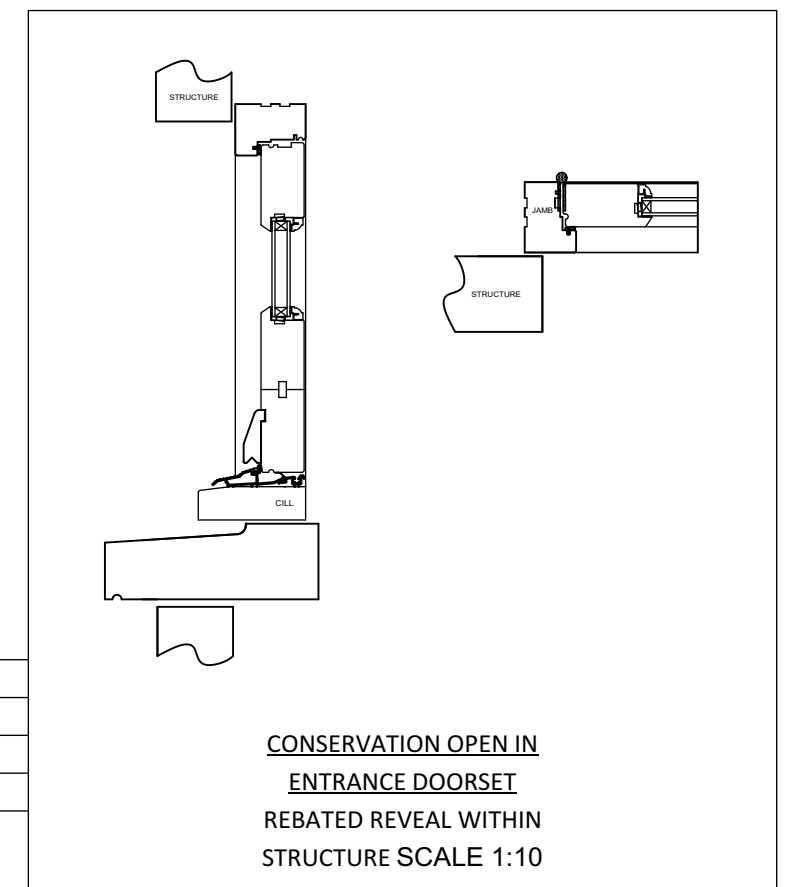

**CONSERVATION OPEN IN**  
ENTRANCE DOORSET  
REBATED REVEAL WITHIN  
STRUCTURE SCALE 1:10

**ALTARAS ARCHITECTURE LTD**

41 High Street, Barkway  
Herts SG8 8EA

Tel : 01763 848952

Email : dolores@altarasarchitecture.co.uk

Rose Hill, Vanity Lane, Linton ME17 4BP  
Demolition and re-building of existing  
barn to provide 1x3 bed dwelling  
including extensions  
**CONSERVATION DETAILS**

Drawn by: DA

Checked by: DA

Scale: 1:10@A3

Date: Dec 2021

Drawing No: **NC / RH/P05**