


PROPOSED SIDE (SECTIONAL) ELEVATION (1:100)



Project Address 9 Ladyfield, Haughley, Stowmarket, IP14 3PT.		Drawing Title Proposed Side (Sectional) Elevation.		Client Mrs P Root.		Drawing No. 87822 - PLO6		Date 08/12/22		Scale 1:100 @ A4	
						Revisions					

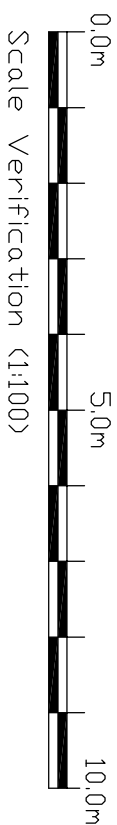