


1st Floor
1 : 100

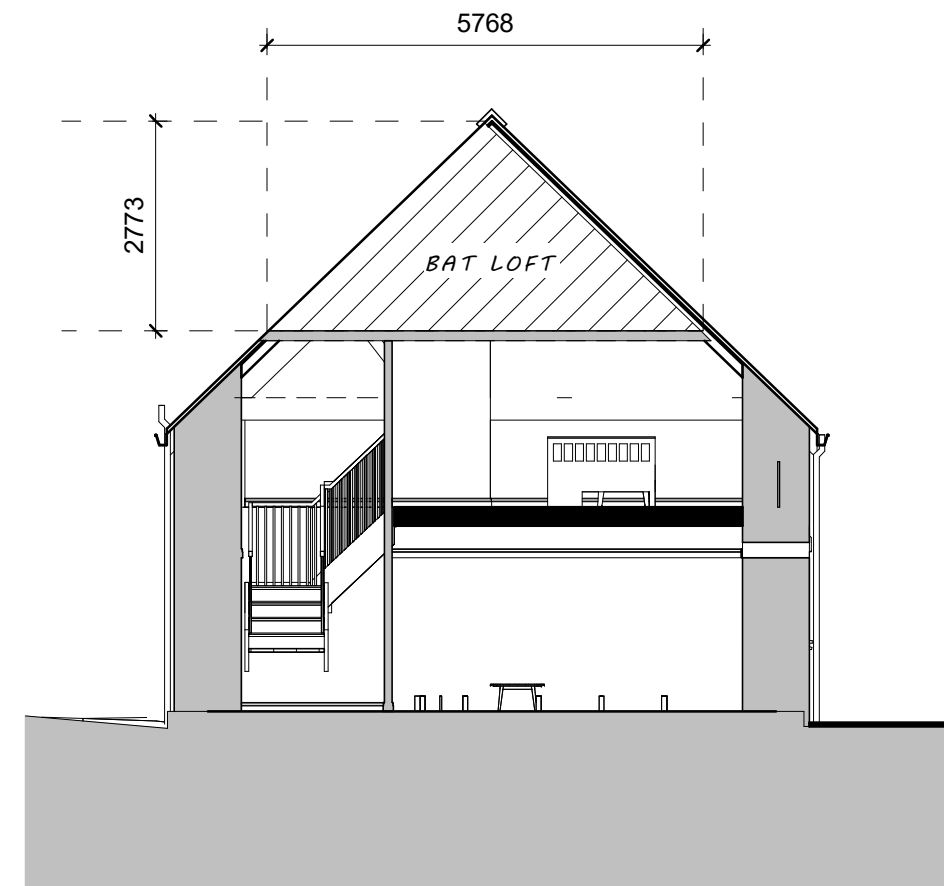

Section 1
1 : 100

OWEN TOMS
ARCHITECTS
ARCHITECTURE & DESIGN

T 07811946172 E owen@tomsarchitects.com

No.	Description	Date

Client MR & MRS COLLINS		Location of Bat Loft
Project Title PENTRE BARN, LLANGATTOCK		Project number 3197
Drawing No. 23-251		Date 30.11.2022
Rev.		Drawing Status
		Scale 1 : 100 @A3