


# MapServe

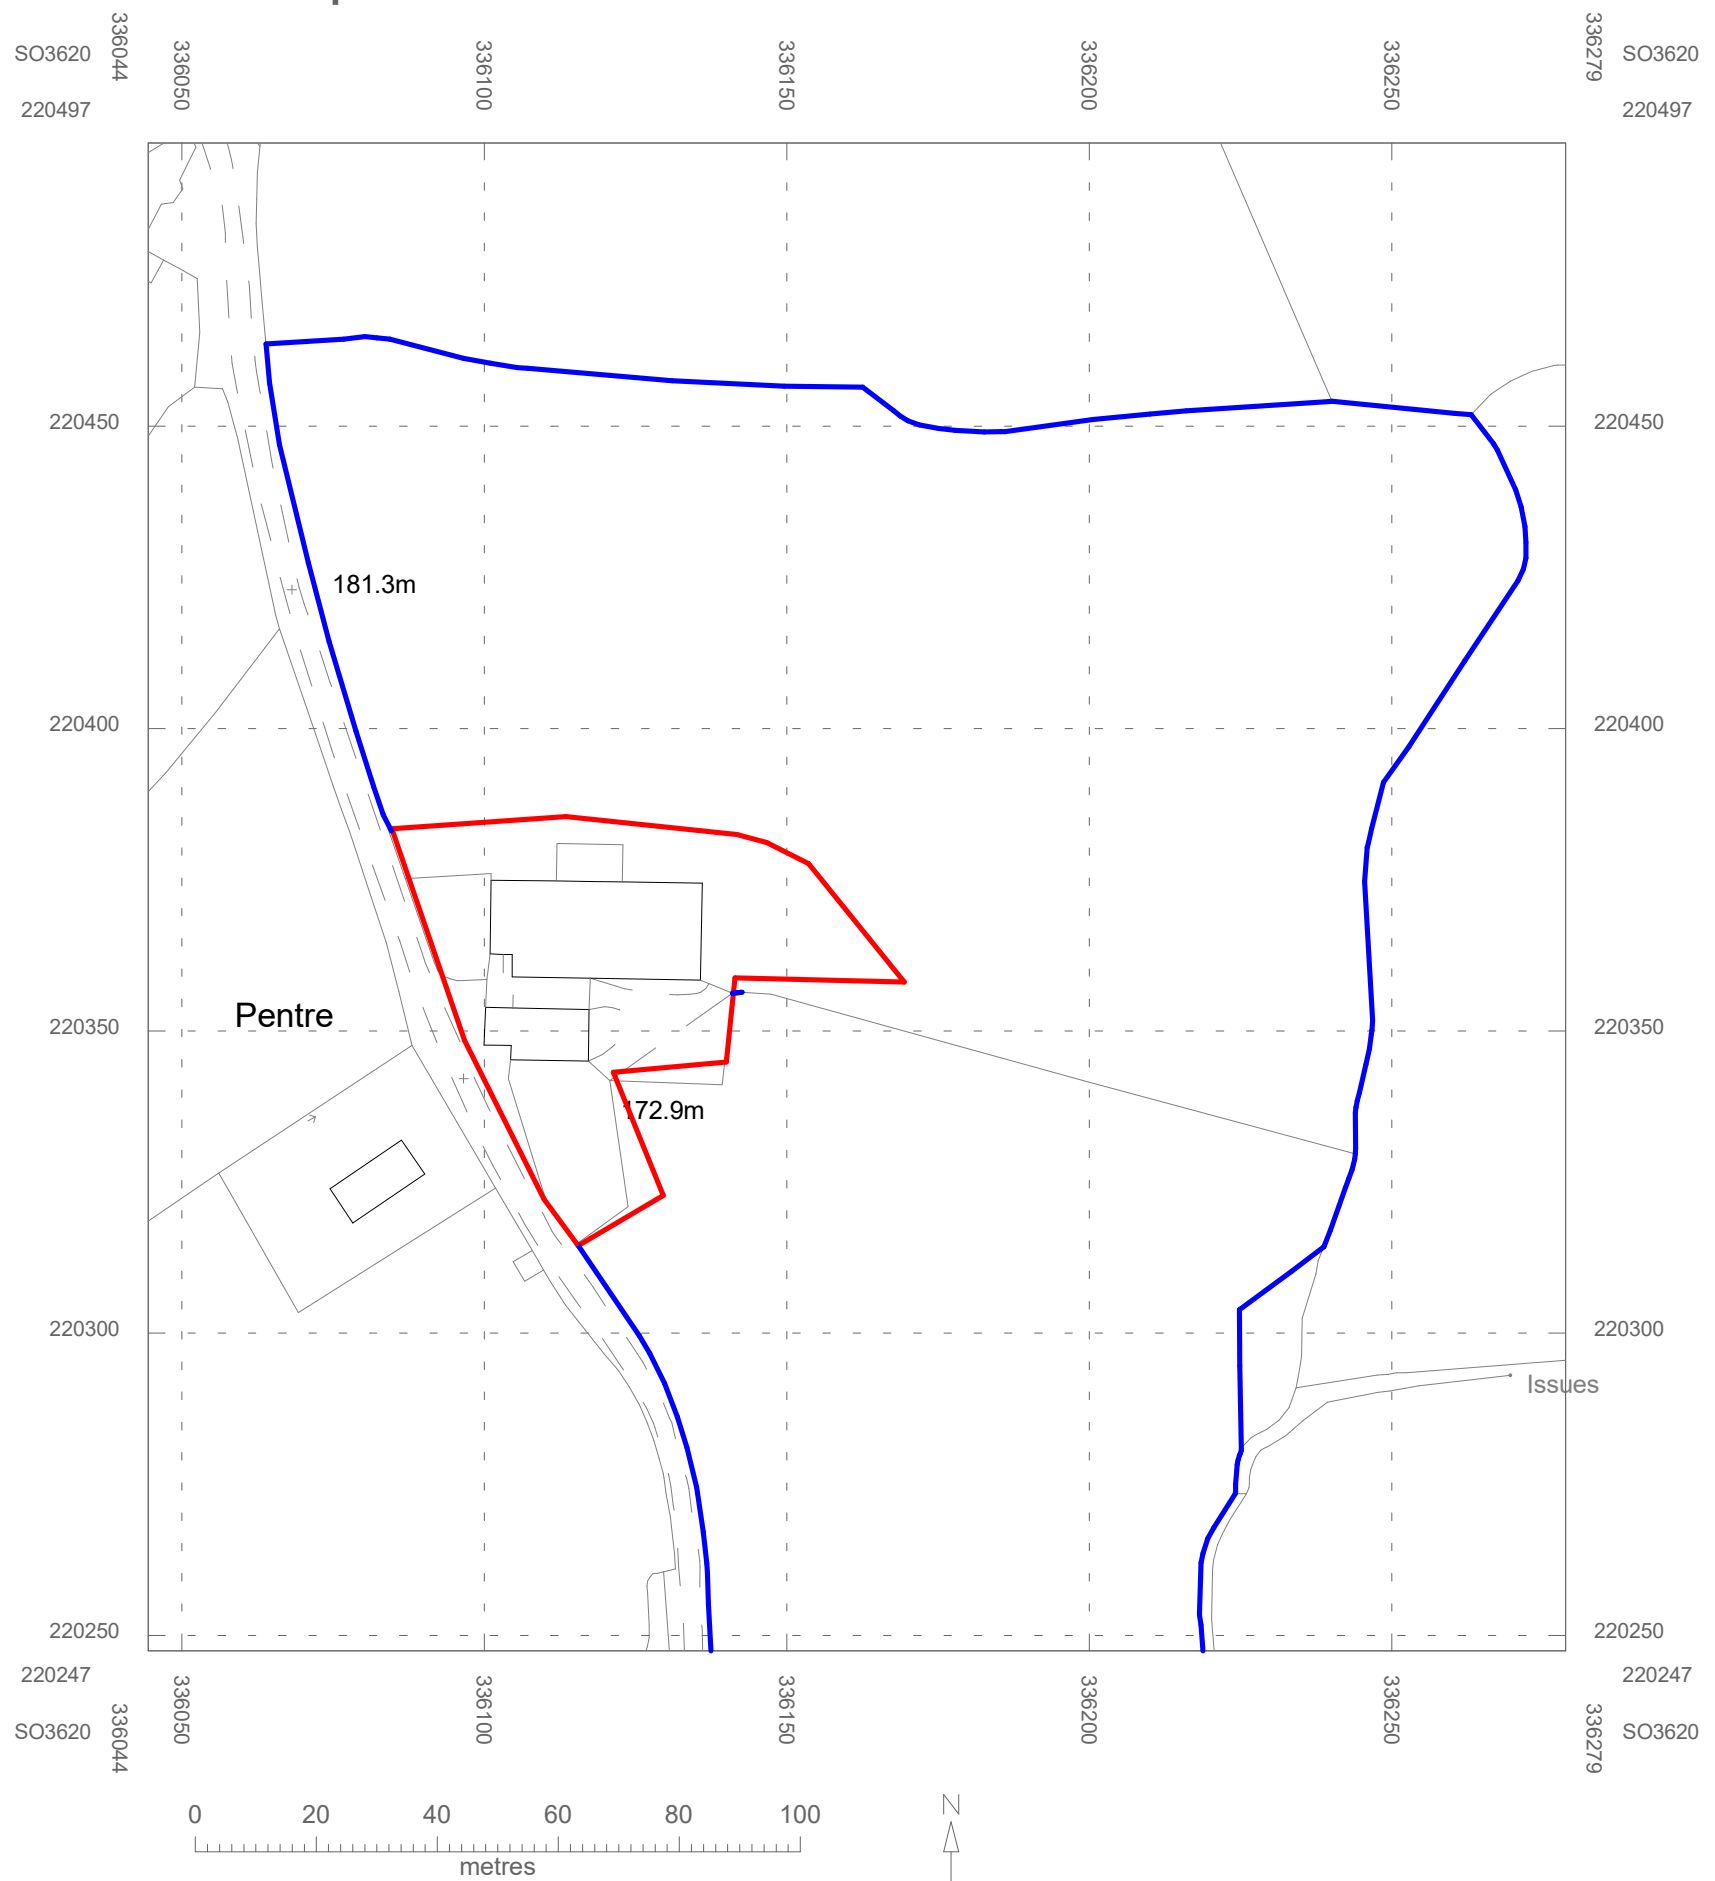

© Crown copyright 2022 Ordnance Survey 100053143

## Location Plan

1 : 1250

No.	Description	Date

**OWEN TOMS**  
ARCHITECTS  
ARCHITECTURE & DESIGN  
E: owen@tomsarchitects.com  
M: 07811946172

Client	<b>MR &amp; MRS COLLINS</b>	Location Plan
Project Title	PENTRE BARN, LLANGATTOCK	Project number 3197
Drawing No.	23-191	Date 19.12.2022
Rev.		Drawing Status
		Scale 1 : 1250 @A2