


Key:

External materials: Refer to Heritage Impact Assessment for full details. I - Rainwater goods in black coloured cast-metal. I I 5mm gutters, 68mm downpipes. Brackets spiked to rafter ends or bedded into stonework.

- ends or bedded into stonework. 2 Shutters in timber as detailed. 3 Windows and doors in timber with joinery as detailed. 4 Timber cladding to closely match existing. 5 Roof in natural slate to match existing, using tiles reclaimed from existing roof where possible. 6 Heritage roof lights with centre bar. 7 Walls in bagged lime finish. 8 Exposed rafter ends. 9 Flue in matt black metal.

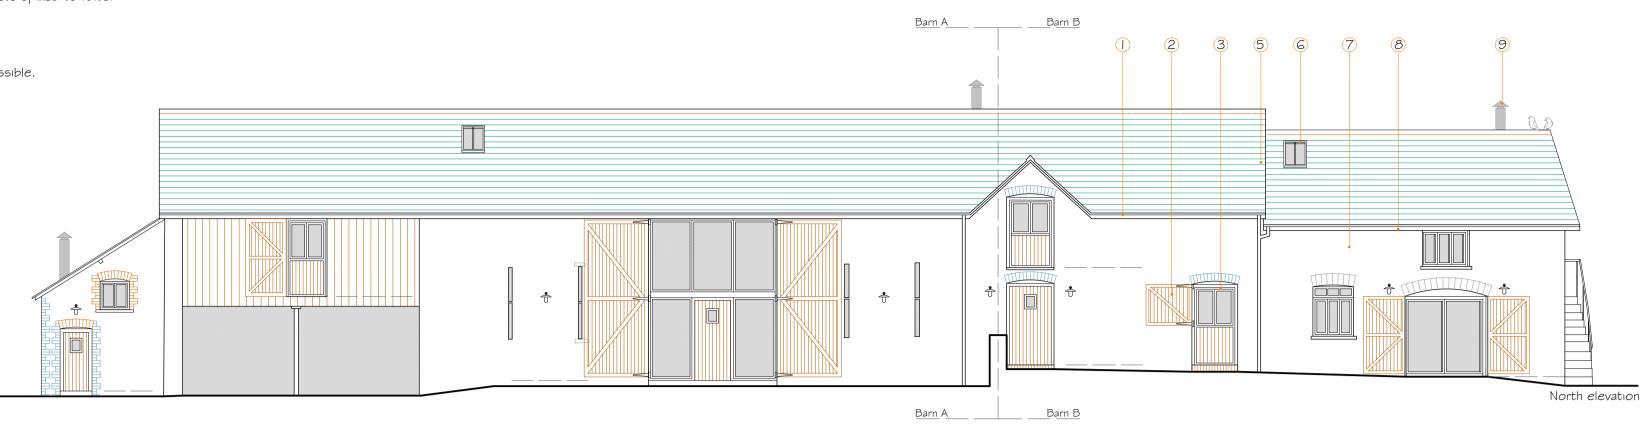


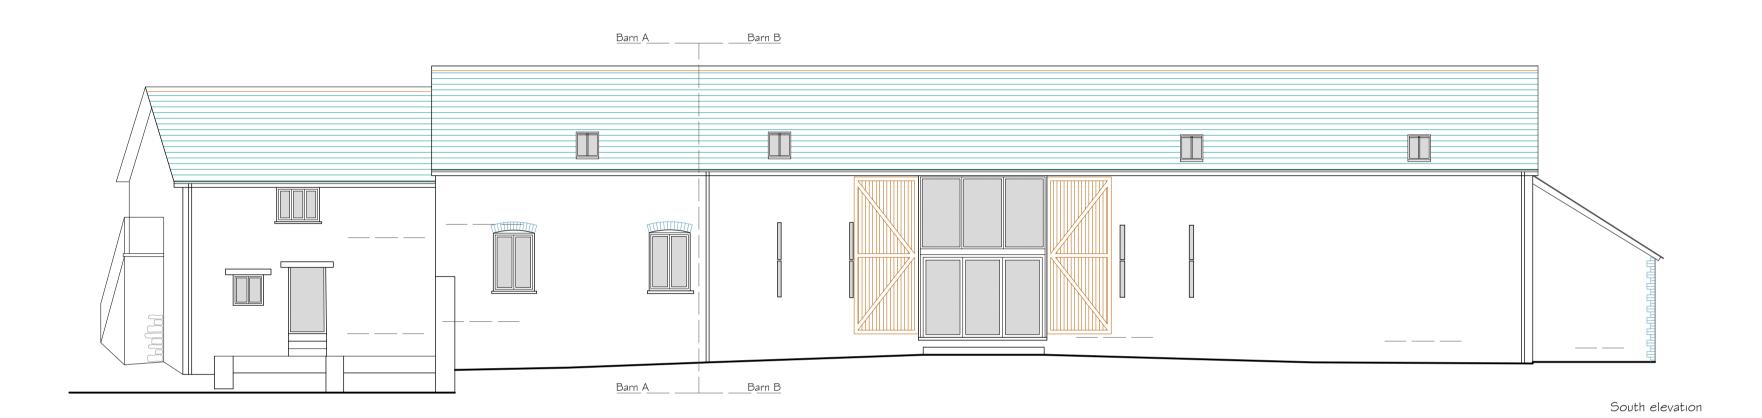


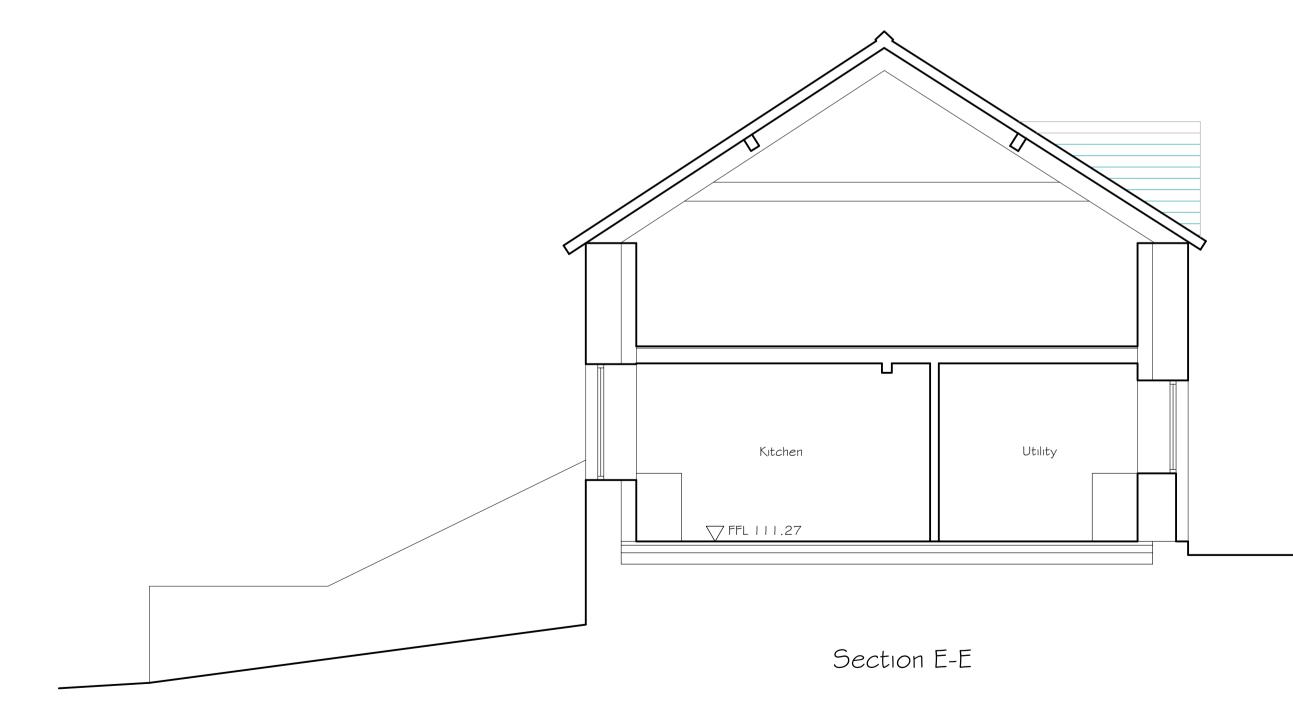

Hernon Associates The Old Shop Kingcoed Usk Monmouthshire NP15 1DS

01291 690010 liz@hernonassociates.co.uk

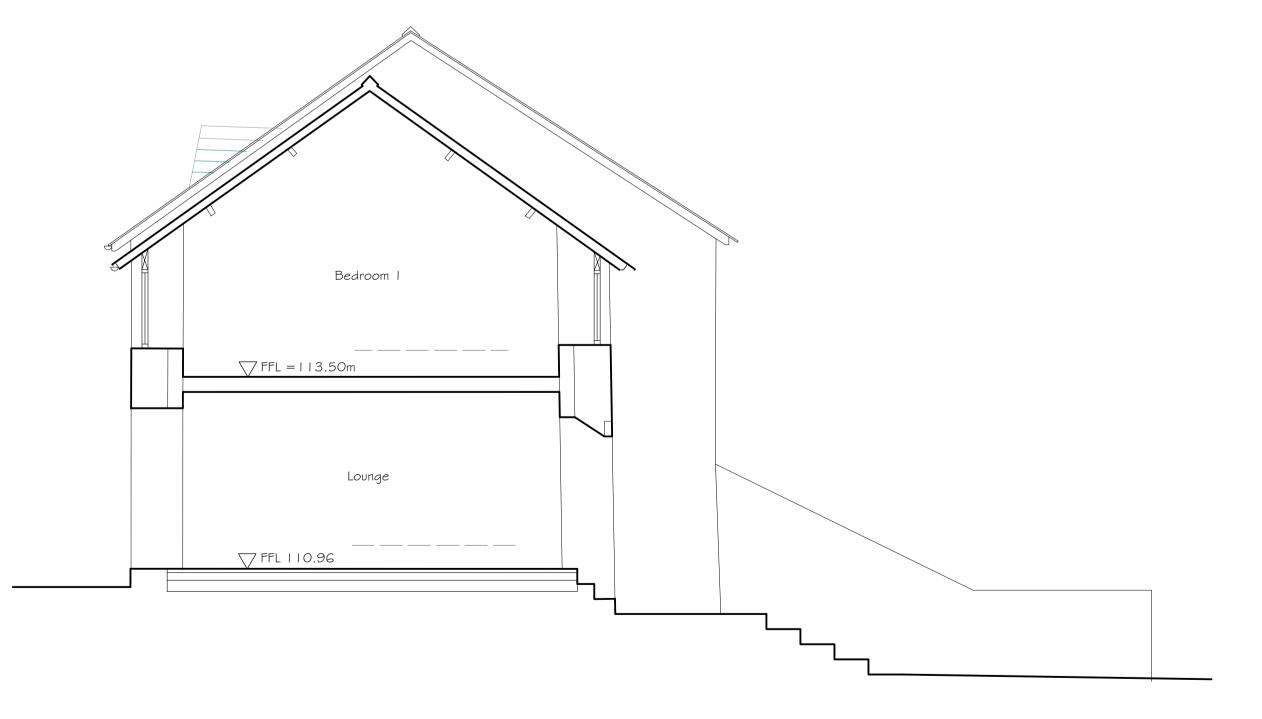

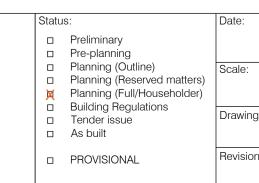



West elevation

	Project:	
01.12.2022		Proposed residential conversion of former barns at
		Winston Court Farm
1:50/100 @ A1		
	Client:	
g No:		Mr J Hodge
3728-06	Drawing:	
		Barn B as proposed
n:		elevations and sections

