
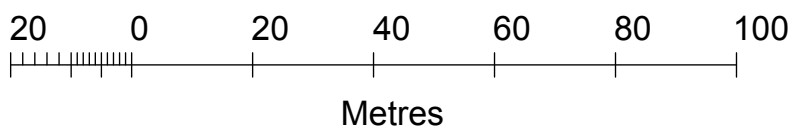
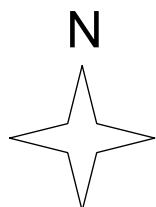


Latitude VectorMap

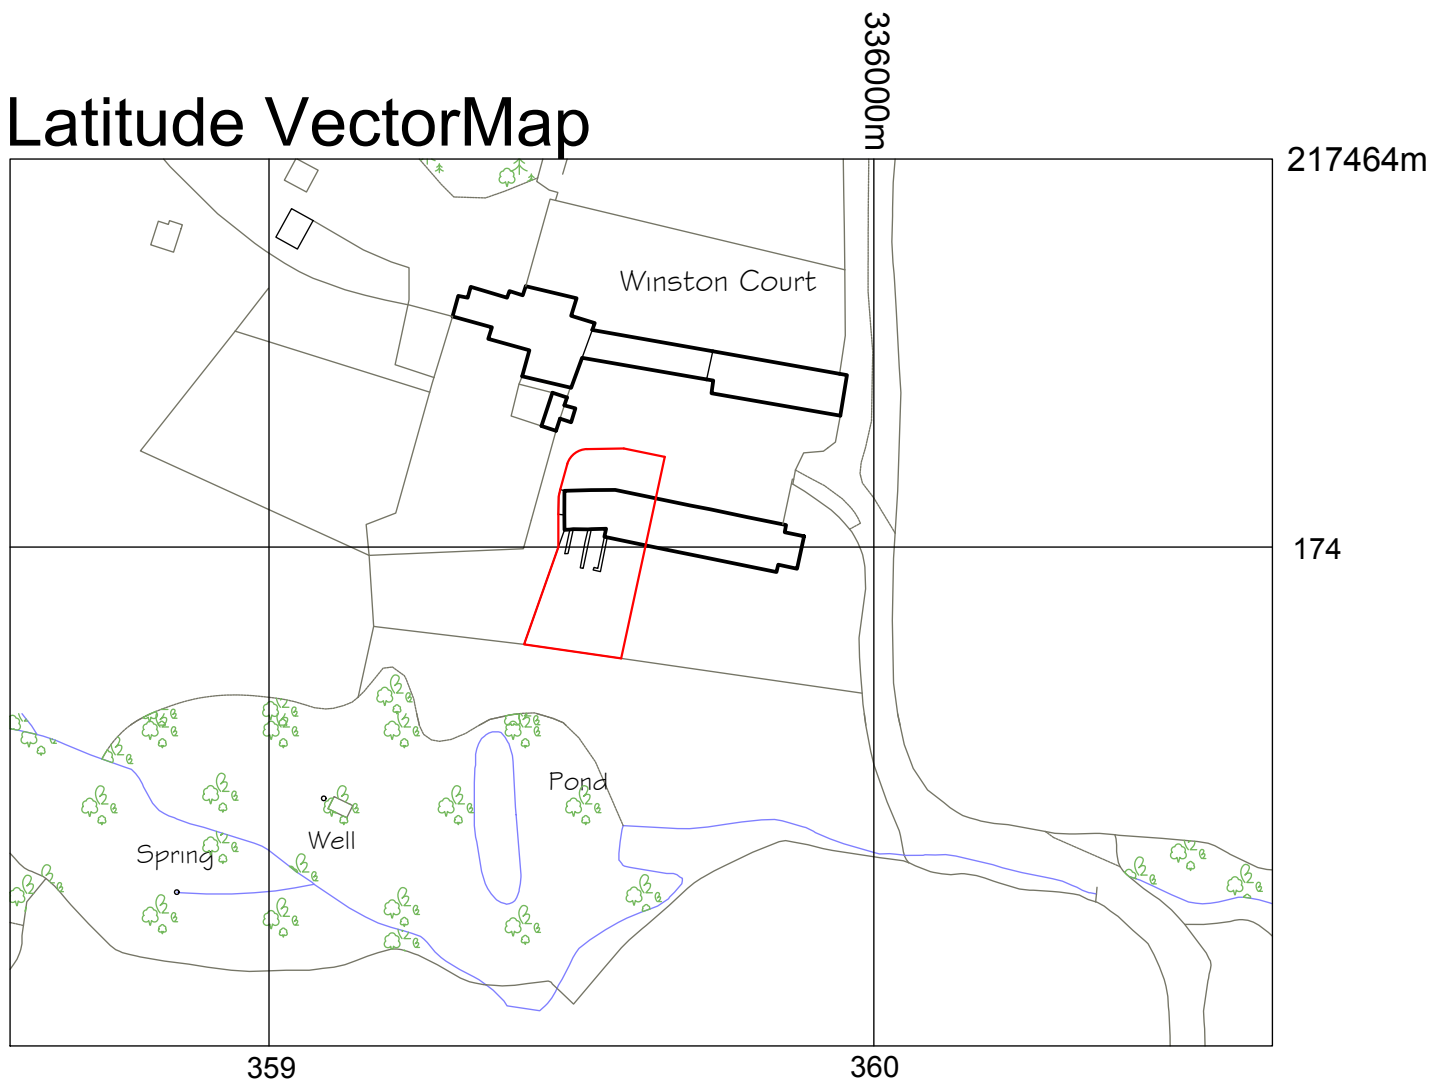

© Crown copyright and database rights 2021 OS 100038864

Reproduction in whole or in part is prohibited
without the permission of Ordnance Survey.

Heron Associates

The Old Shop
Kingcoed
Usk
Monmouthshire
NP15 1DS

01291 690010
liz@heronassociates.co.uk

Status:

- ☐ Preliminary
- ☐ Pre-planning
- ☐ Planning (Outline)
- ☐ Planning (Reserved matters)
- ☒ Planning (Full)
- ☐ Building Regulations
- ☐ Tender issue
- ☐ As built
- ☐ Structural details
- ☐ PROVISIONAL

Date:

01.12.2022

Scale:

1 : 1250 @ A4

Drawing No:

3728-10

Revision:

Project:

Proposed residential
conversion of
former barns at
Winston Court Farm

Client:

Mr J Hodge

Drawing:

Location plan - Barn B

