




1 ROOF AXONOMETRIC
Scale: 1:100



2 GROUND FLOOR AXONOMETRIC
Scale: 1:100

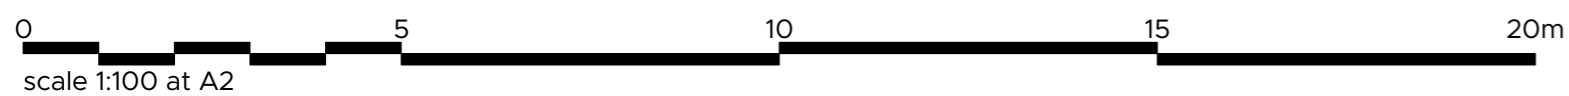

REVISION	DESCRIPTION	DATE	DRAWN	CHECK
----------	-------------	------	-------	-------

JOB No.	5744	DRAWING No.	PA_13	REVISION
---------	-------------	-------------	--------------	----------

TITLE Axonometric

SCALE 1:100 SHEET SIZE A2

ISSUE DATE 11/2022

AUTHOR CA CHECK CW

PROJECT FARM DIVERSIFICATION
COBLANDS FARM, DEPDEN
BURY ST EDMUNDS, IP29 4BT

CLIENT Mr. & Mrs. Hughes

STATUS PLANNING



Market Place / Hadleigh / Ipswich / Suffolk / IP7 5DN
T / 01473 827992 E / enquiries@wincerkievenaar.co.uk
Do not scale from drawing; work to figured dimensions only.
Copyright © Wincer Kievenaar Architects Limited
5744_Barn_4.vwx