


Hawk Bay

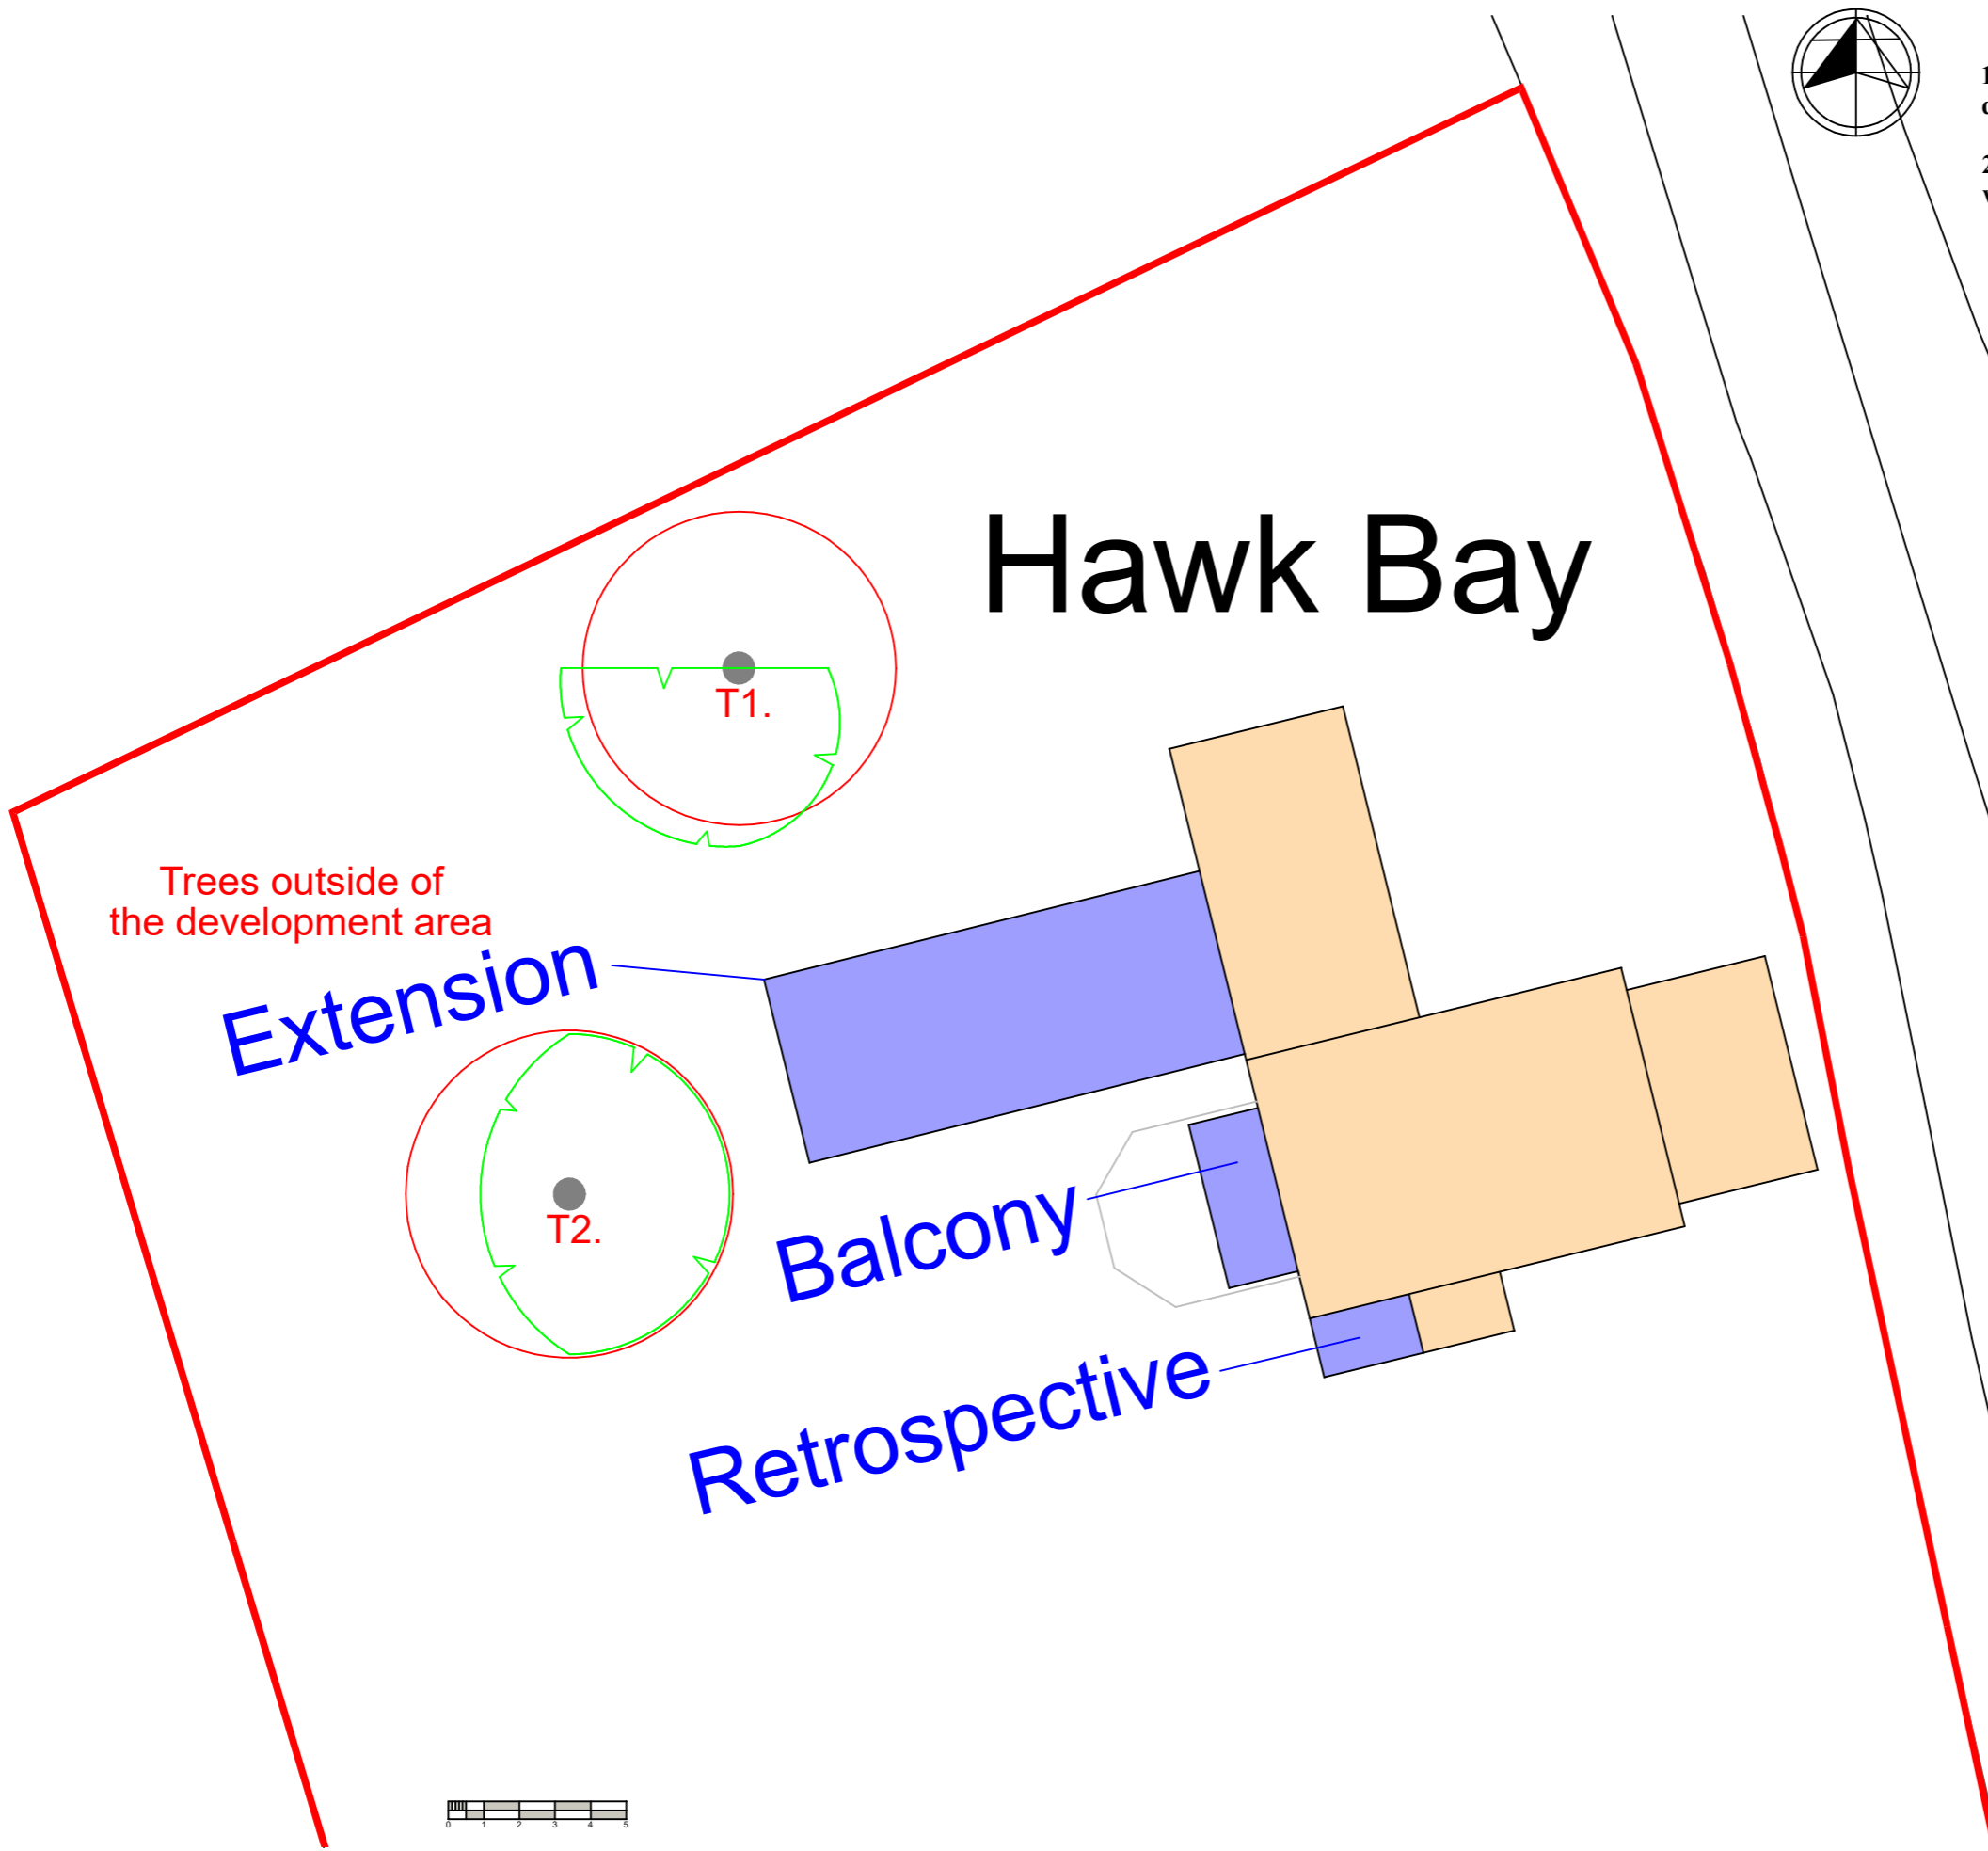

Trees outside of the development area

Extension

Balcony

Retrospective



NOTES.

1, Tree Root Protection Areas have been added to survey drawing as supplied.

2, This drawing should be read in conjunction with the written Tree Report and associated Schedules

KEY.

- GRADE "A" TREE (HIGH GRADE TREES)
- ◆ GRADE "B" TREE (MEDIUM GRADE TREES)
- GRADE "C" TREE (LOW GRADE TREES)
- U GRADE "R" TREE (NOT SUITABLE FOR RETENTION)
- ROOT PROTECTION AREA
- INDICATIVE CROWN SPREAD

Issue	Amendment	Date
Contractors must verify all Dimensions on site before commencing any works or making any shop drawings.		

Contractors must verify all Dimensions on site before commencing any works or making any shop drawings.


M Jones Arborist IW^{LTD.}
The Professional Tree Service for the Isle of Wight
 Telephone (01983) 520075 Email admin@treecareiw.plus.com

Contract
 Hawk Bay
 East Cowes
 Isle of Wight

Title
 TREE CONSTRAINTS PLAN
 SHOWING PROPOSED LAYOUT

Scale 1:200 Dwg No TCP/S/01.

Date Dec 2022

This drawing as 1:200 at A3