




West Elevation Existing

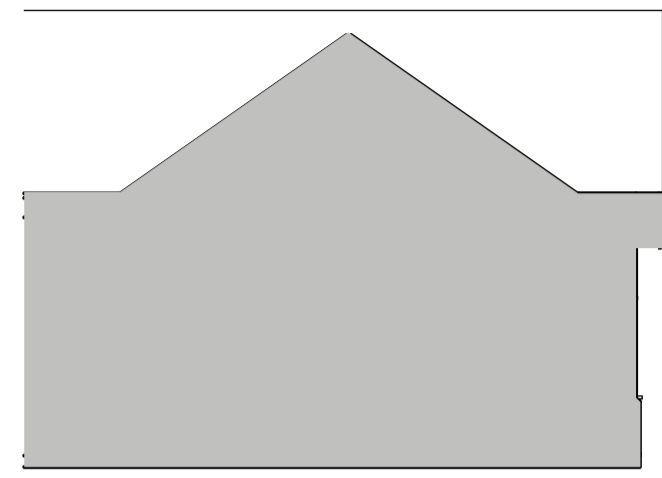


West Elevation Proposed

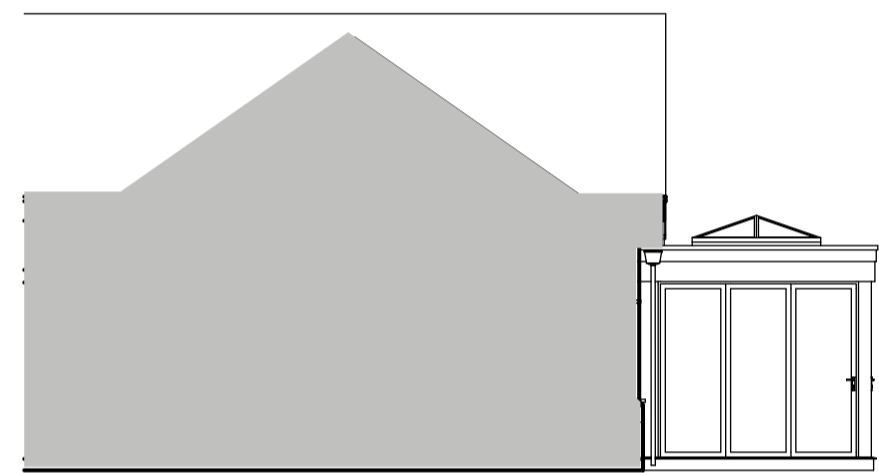


South Elevation Existing

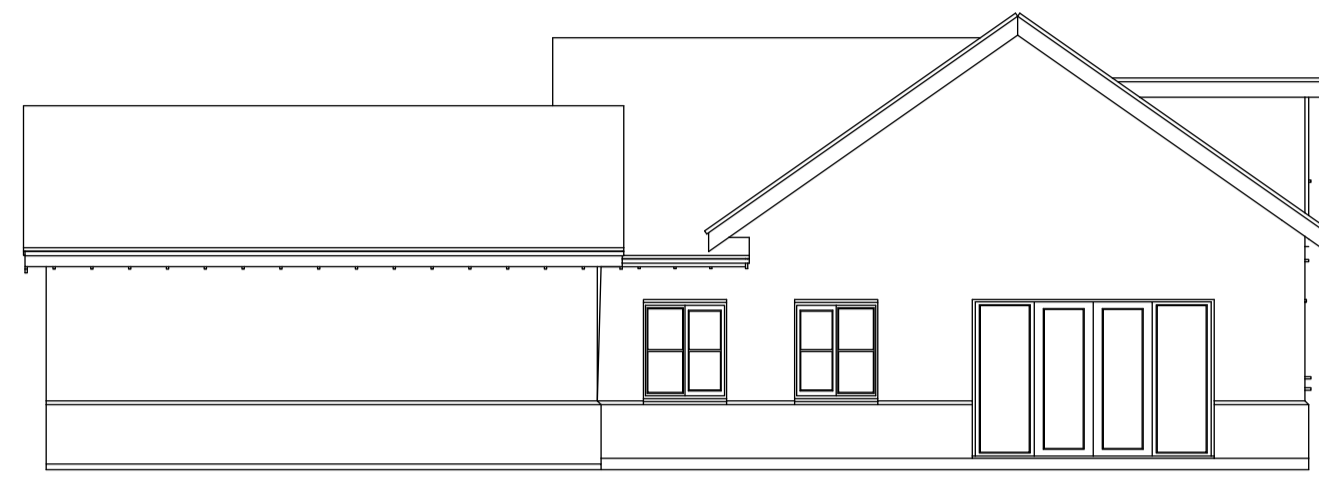


South Elevation Proposed

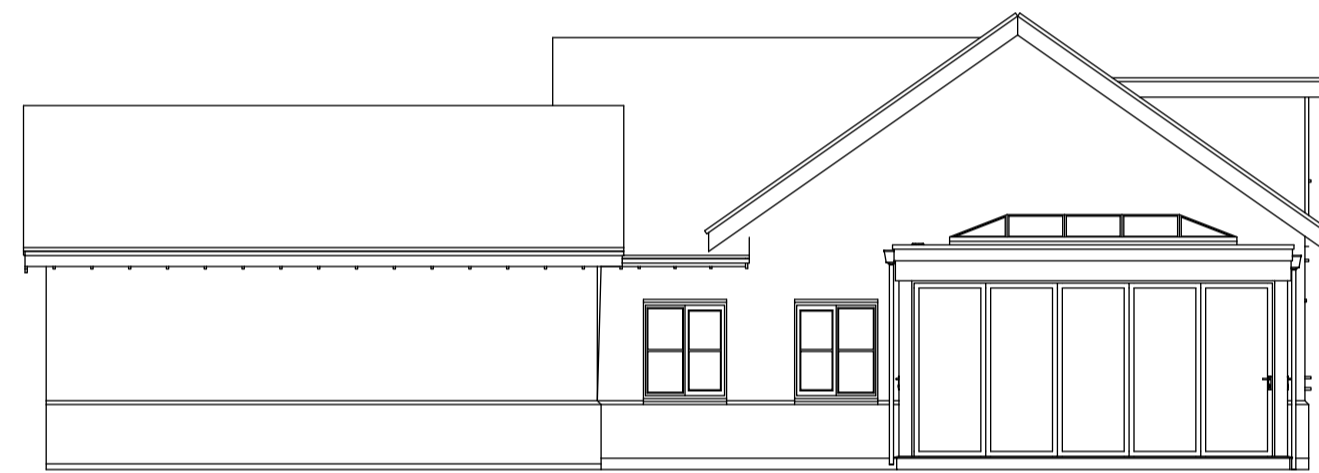


East Elevation Existing

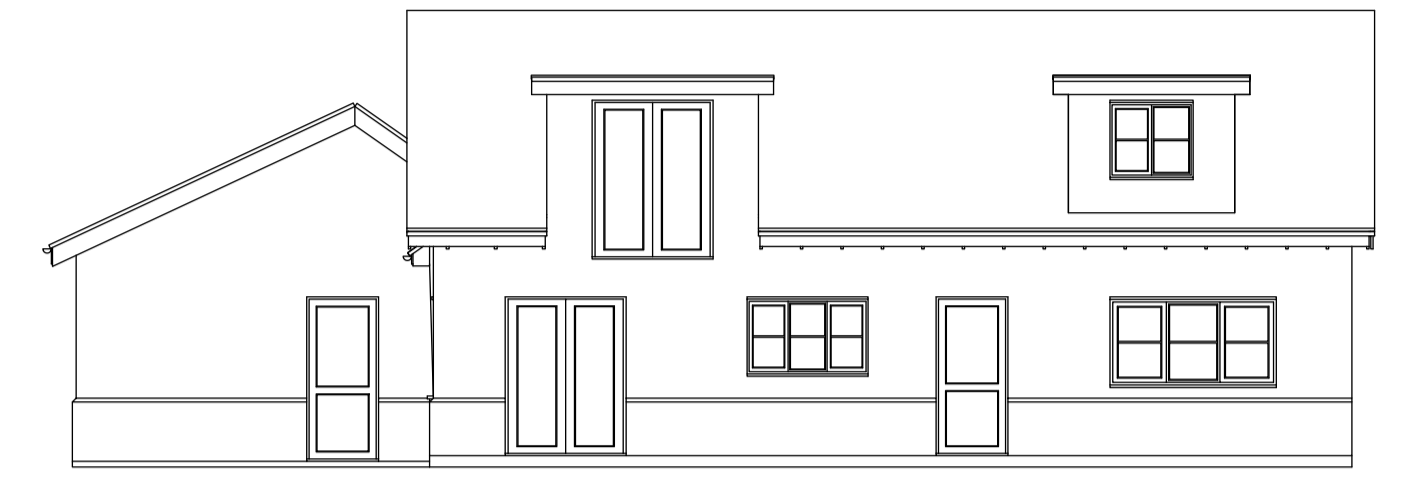


East Elevation Proposed

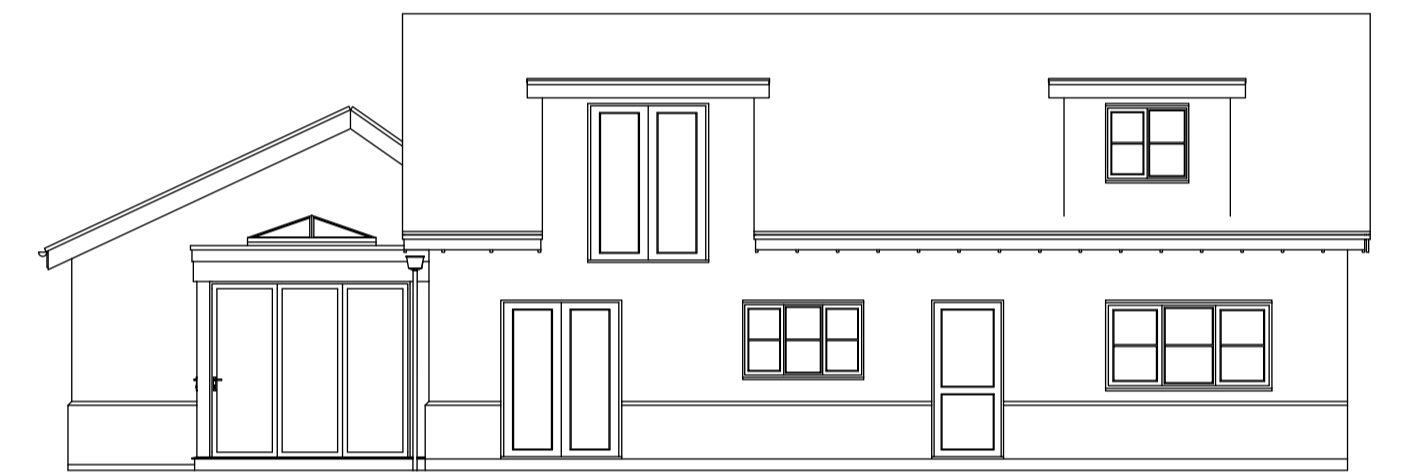


Ground Floor Plan Existing

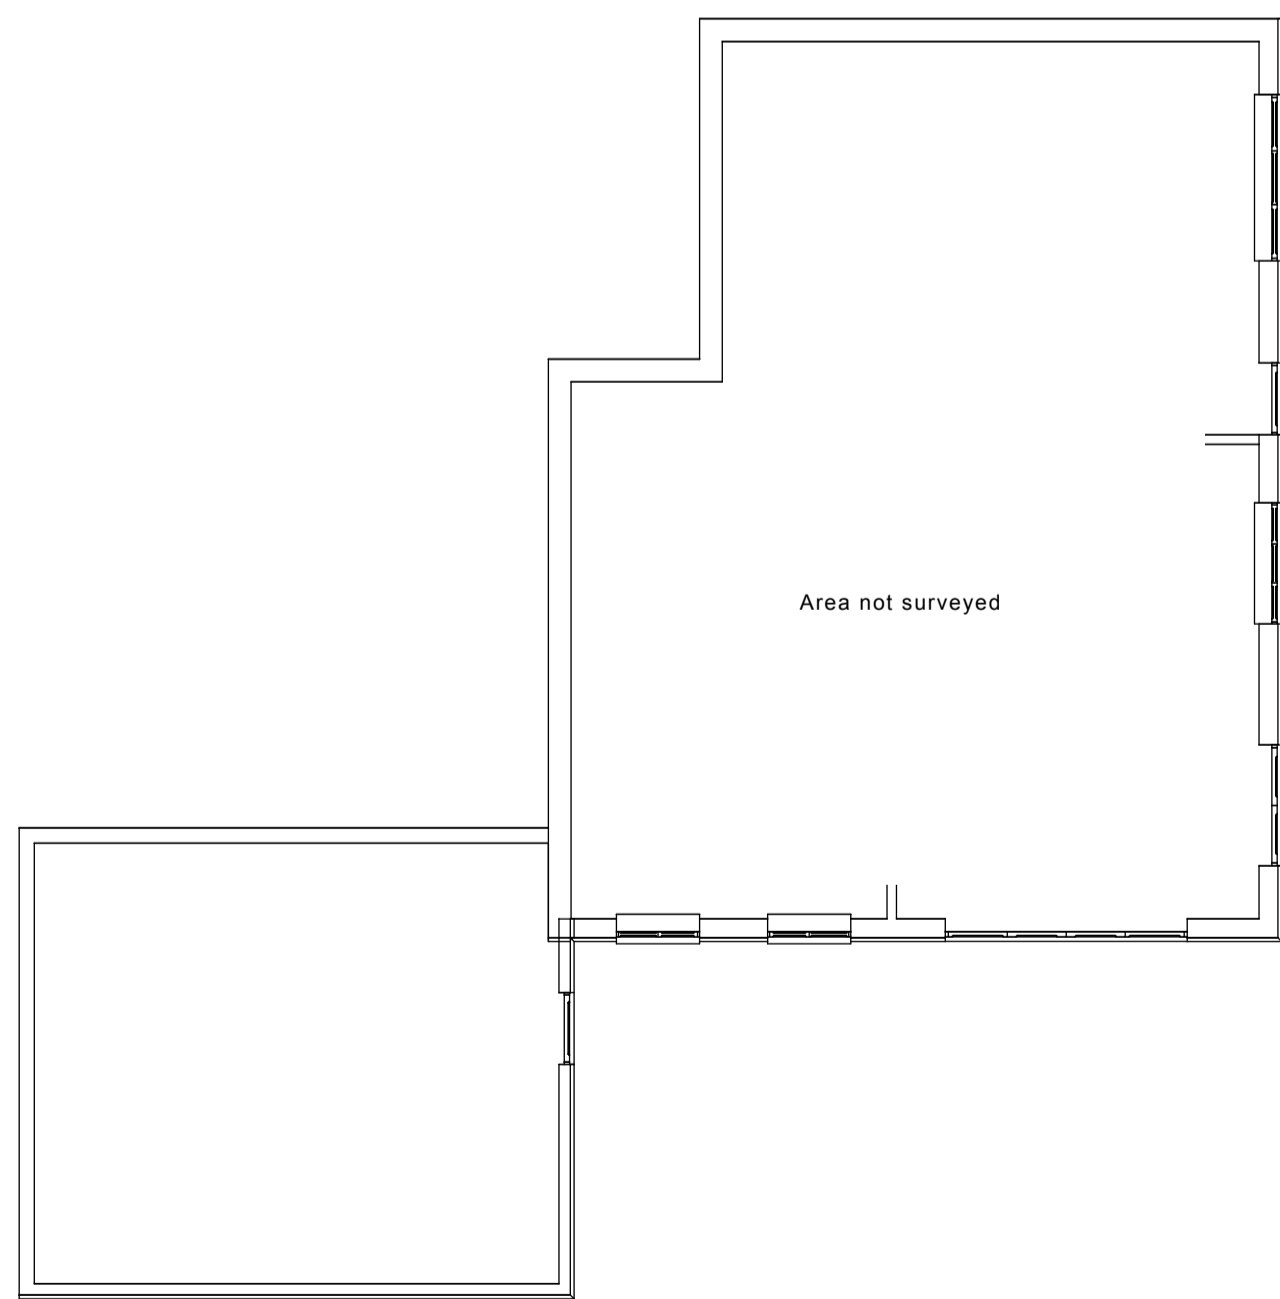

Ground Floor Plan Proposed

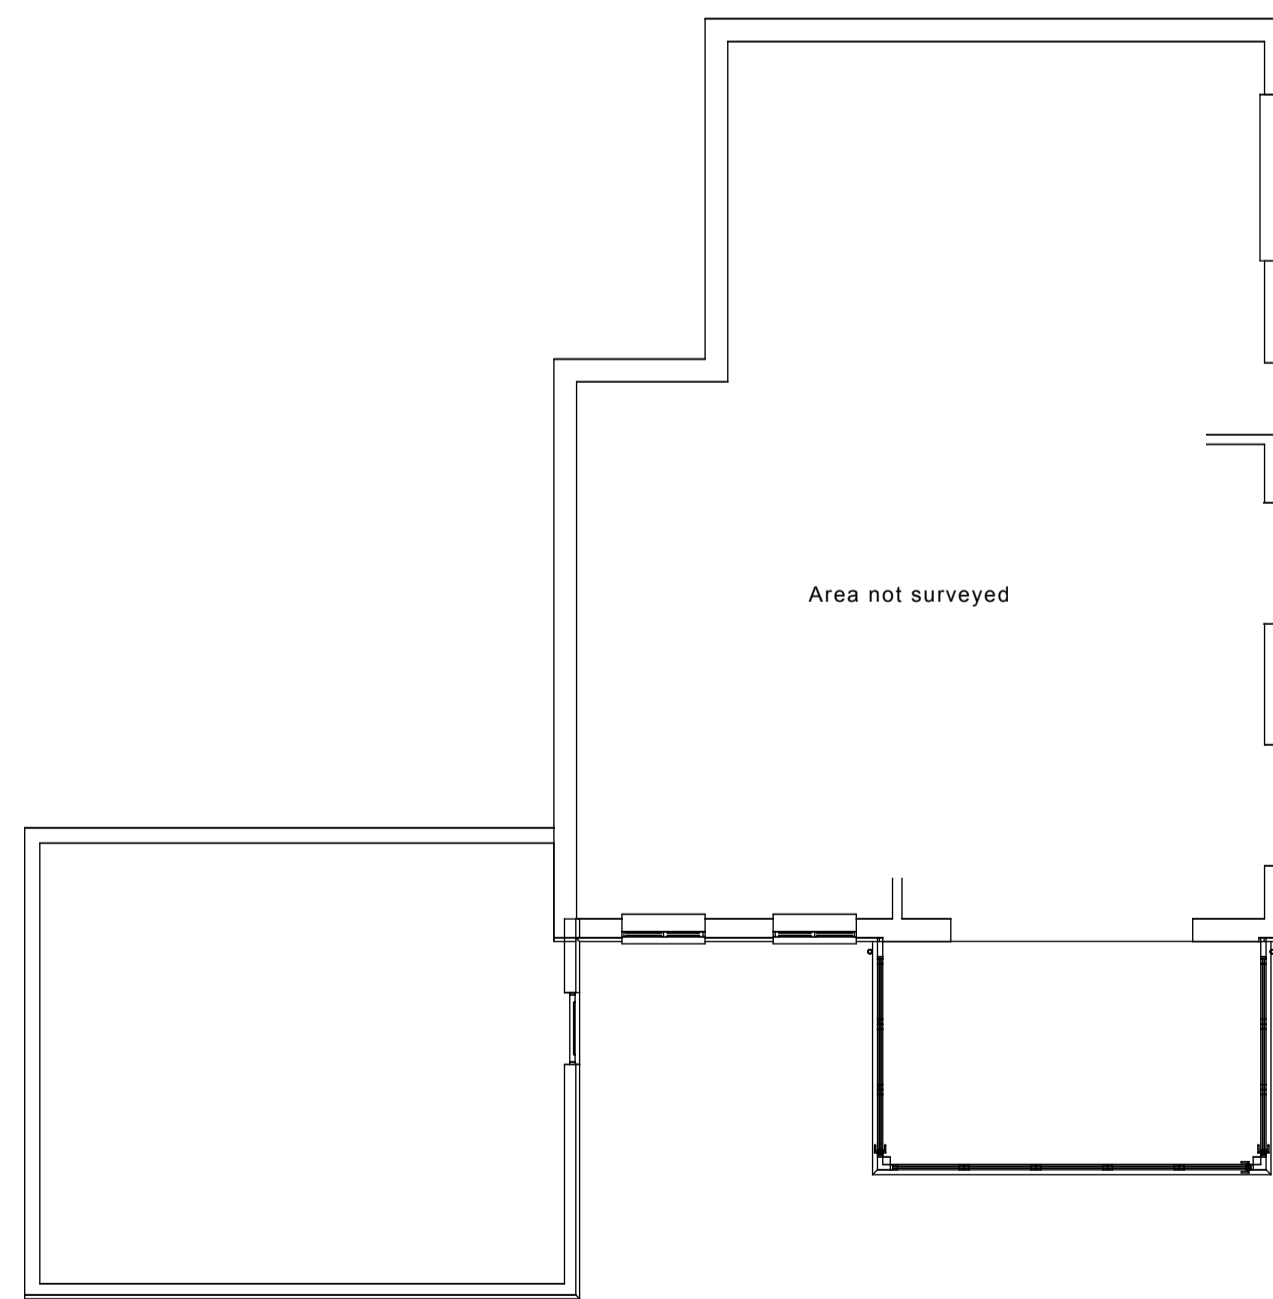

Roof Plan Existing

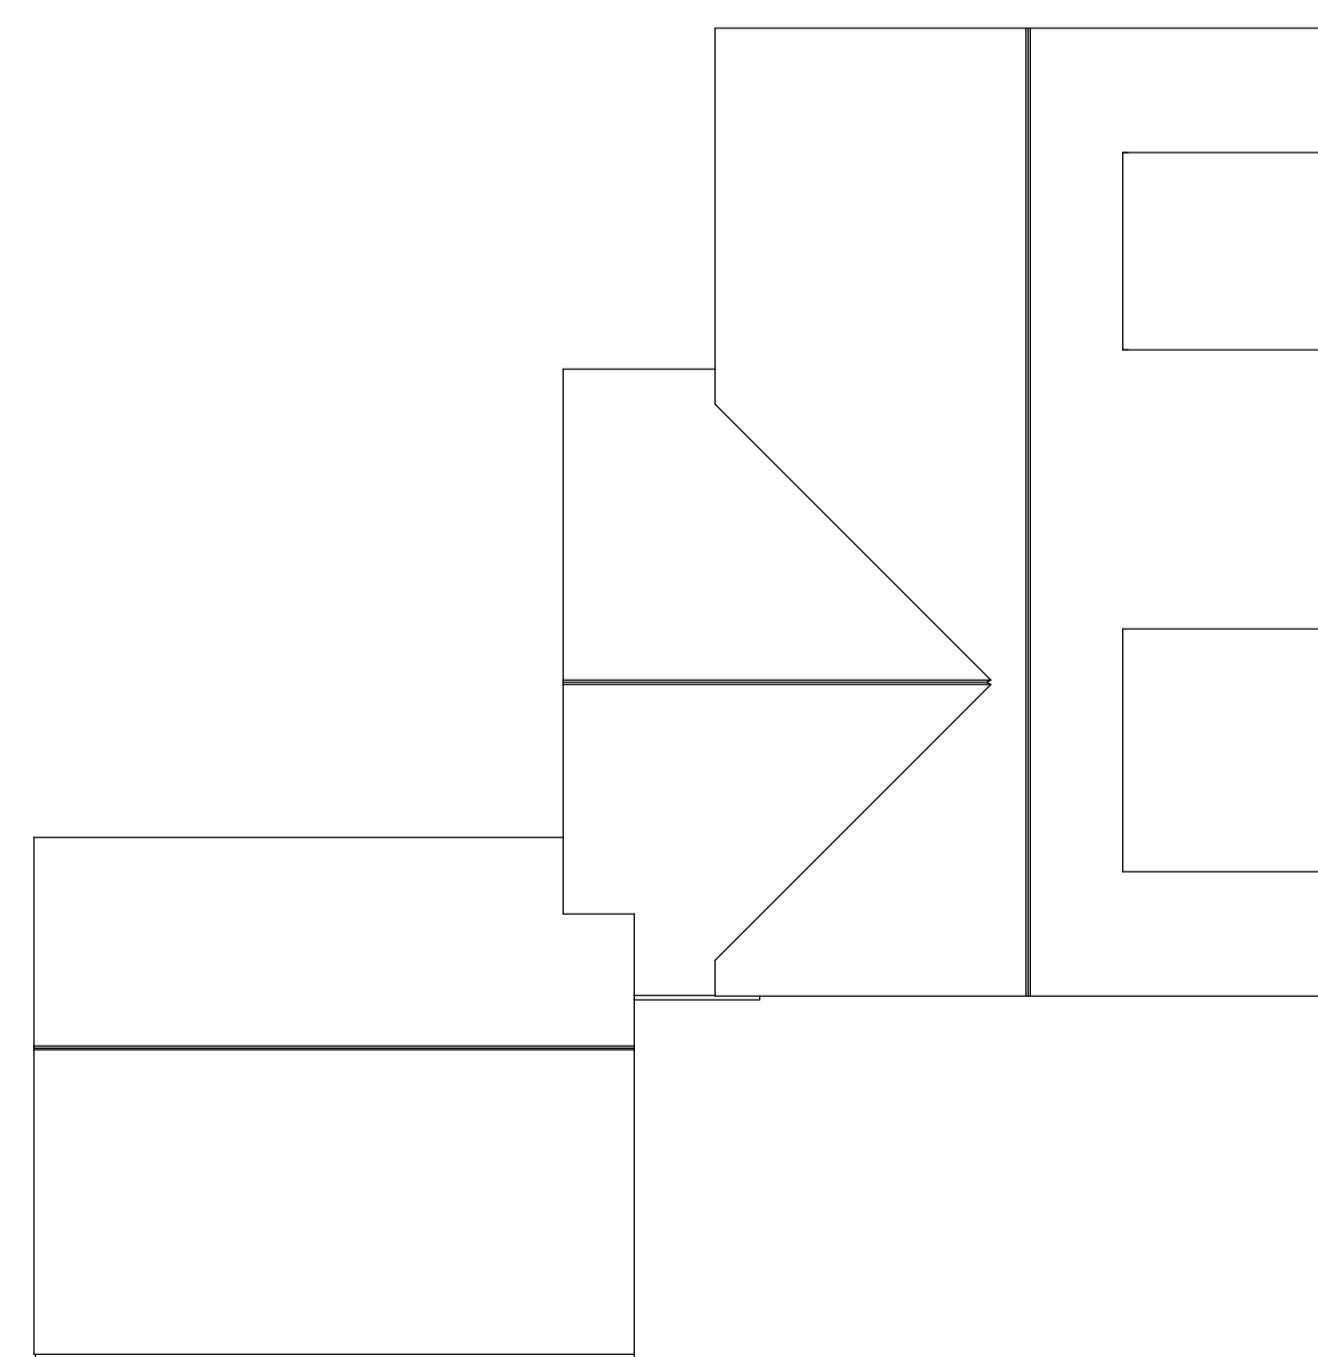

Roof Plan Proposed

