

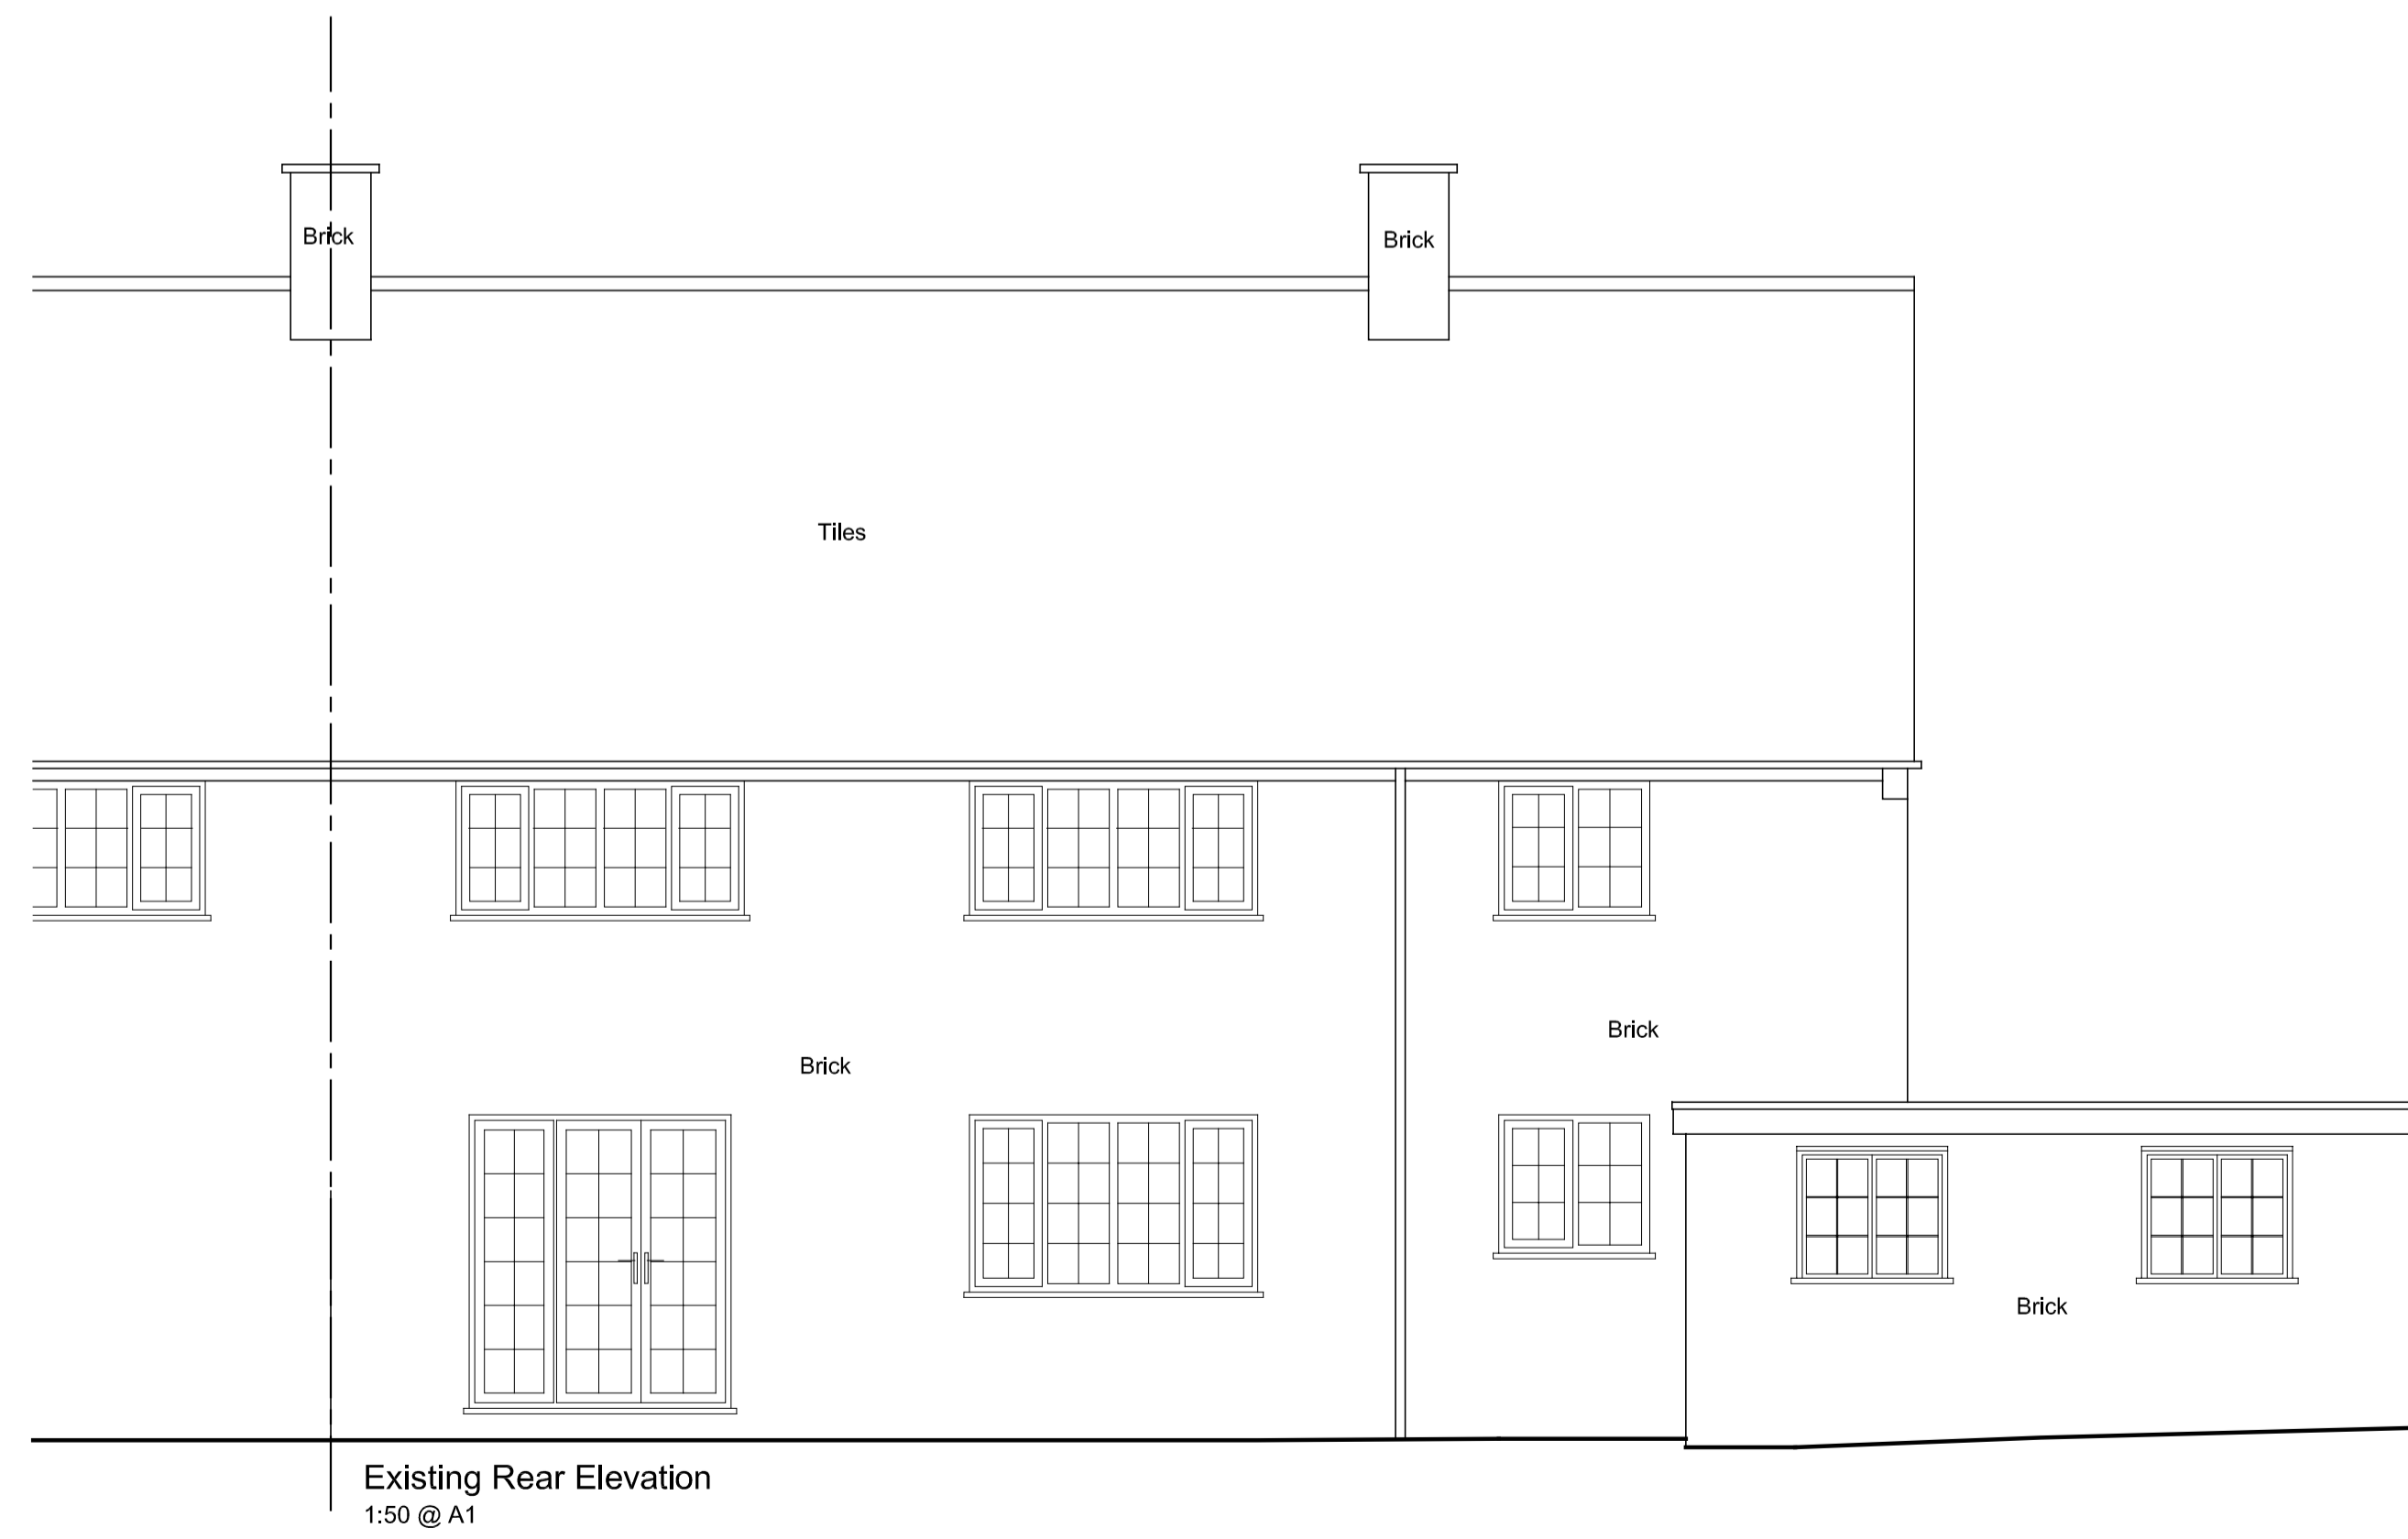



REV	DESCRIPTION	DATE
-	-	-

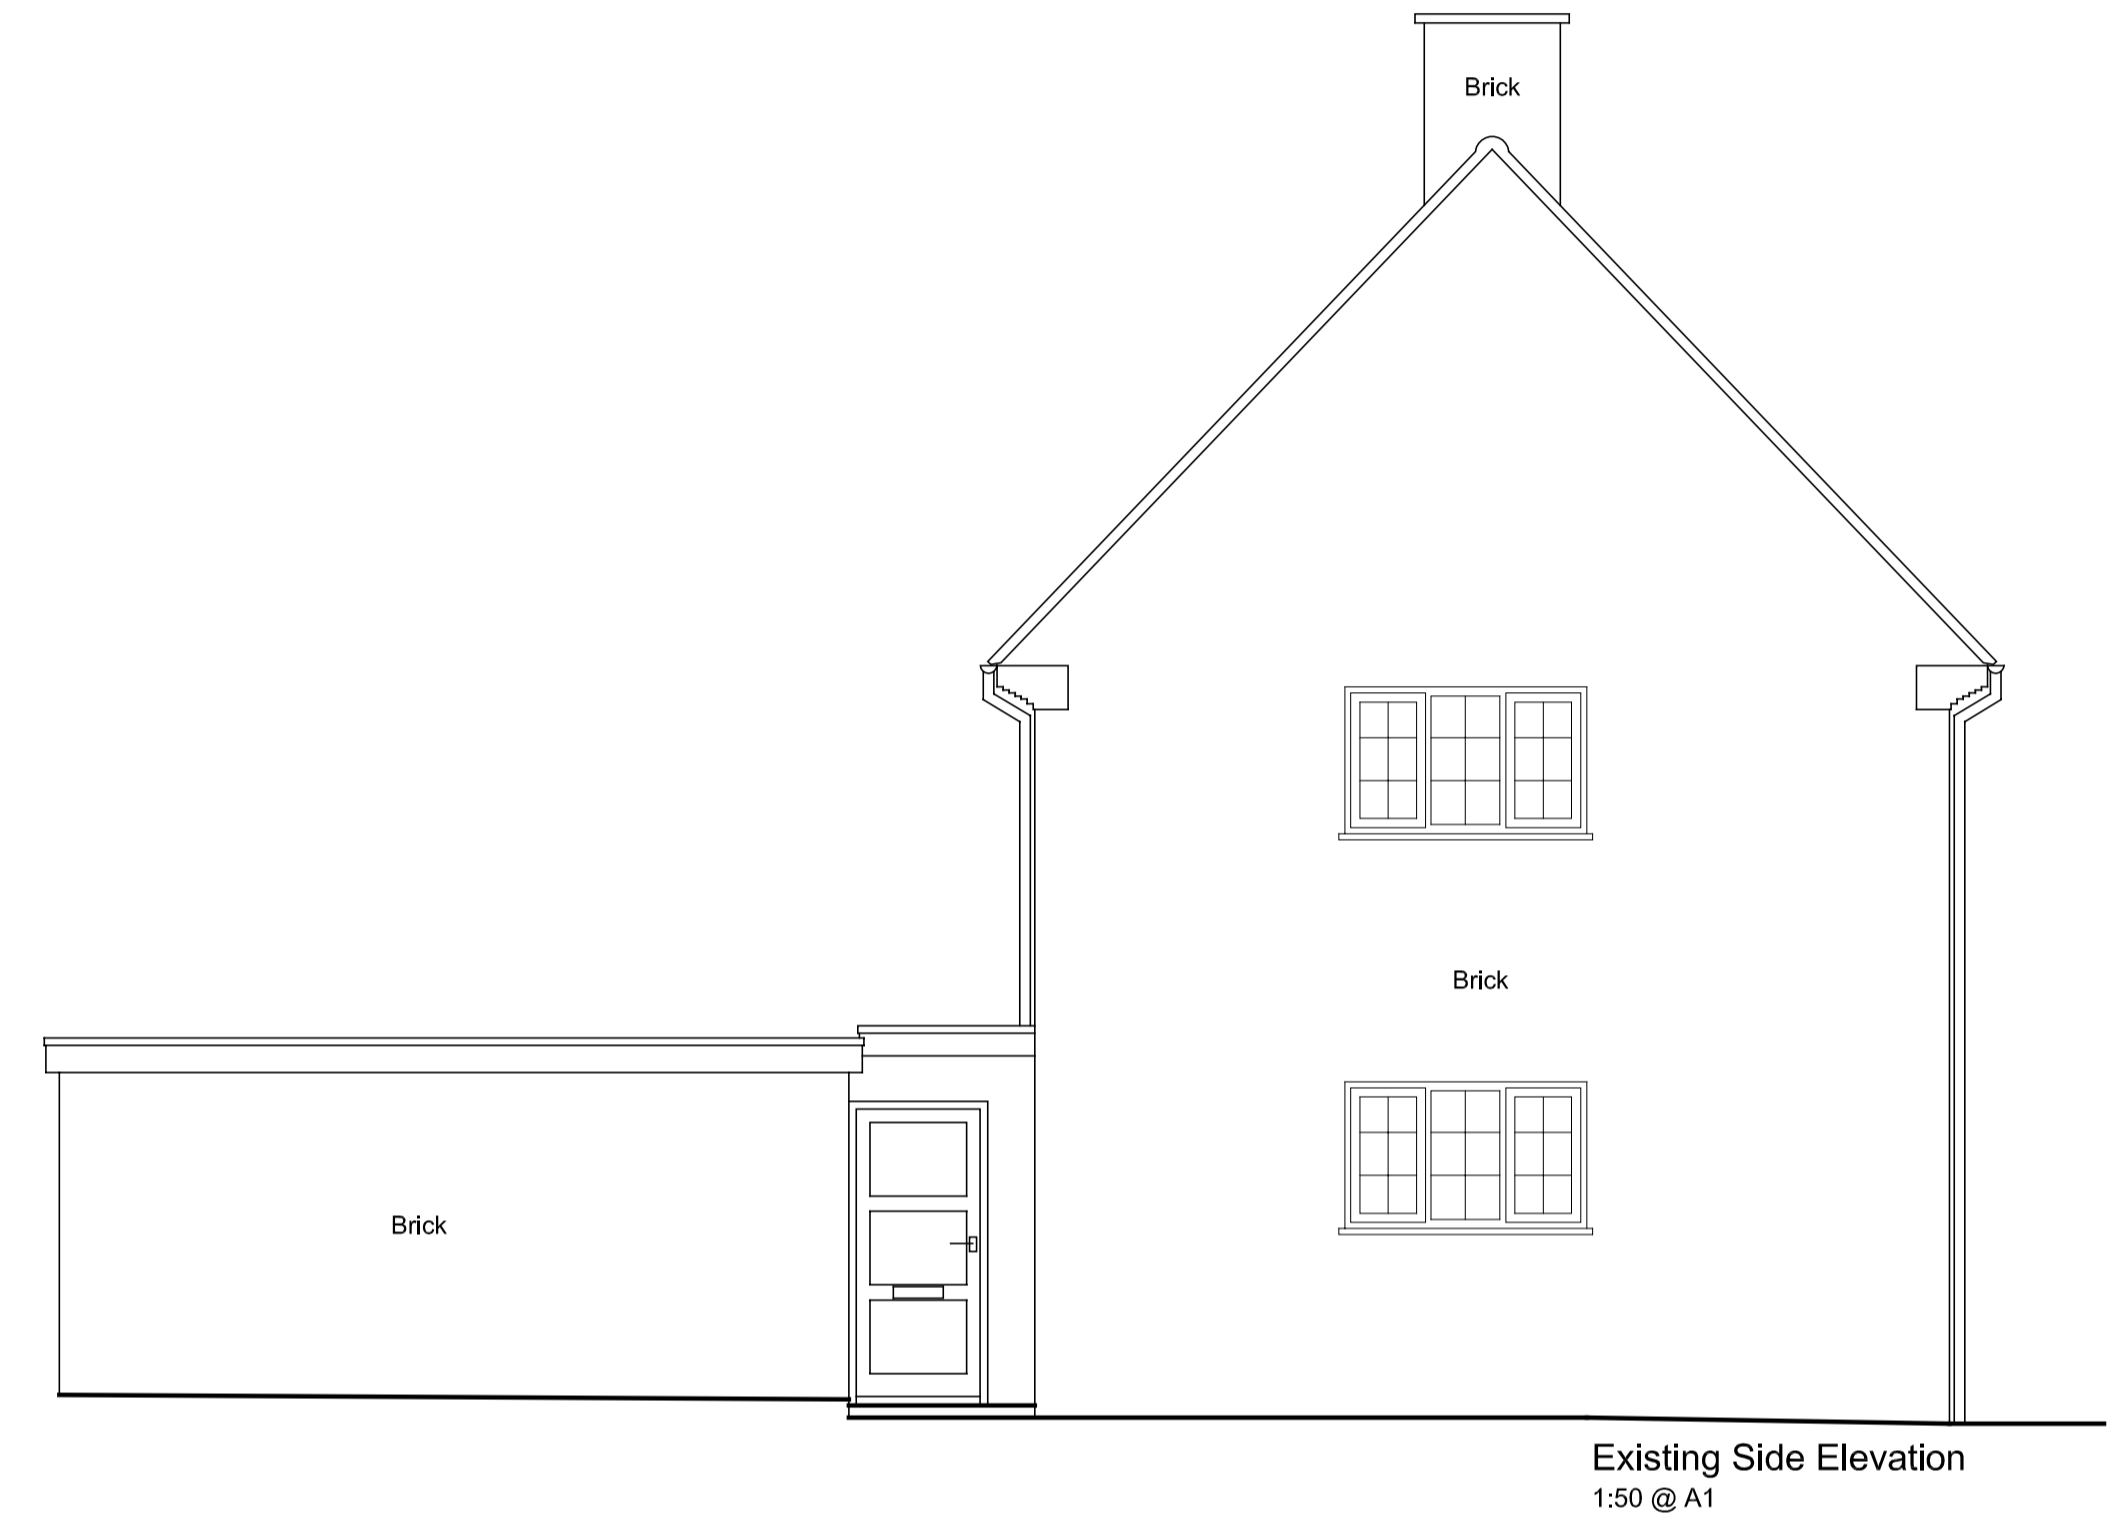

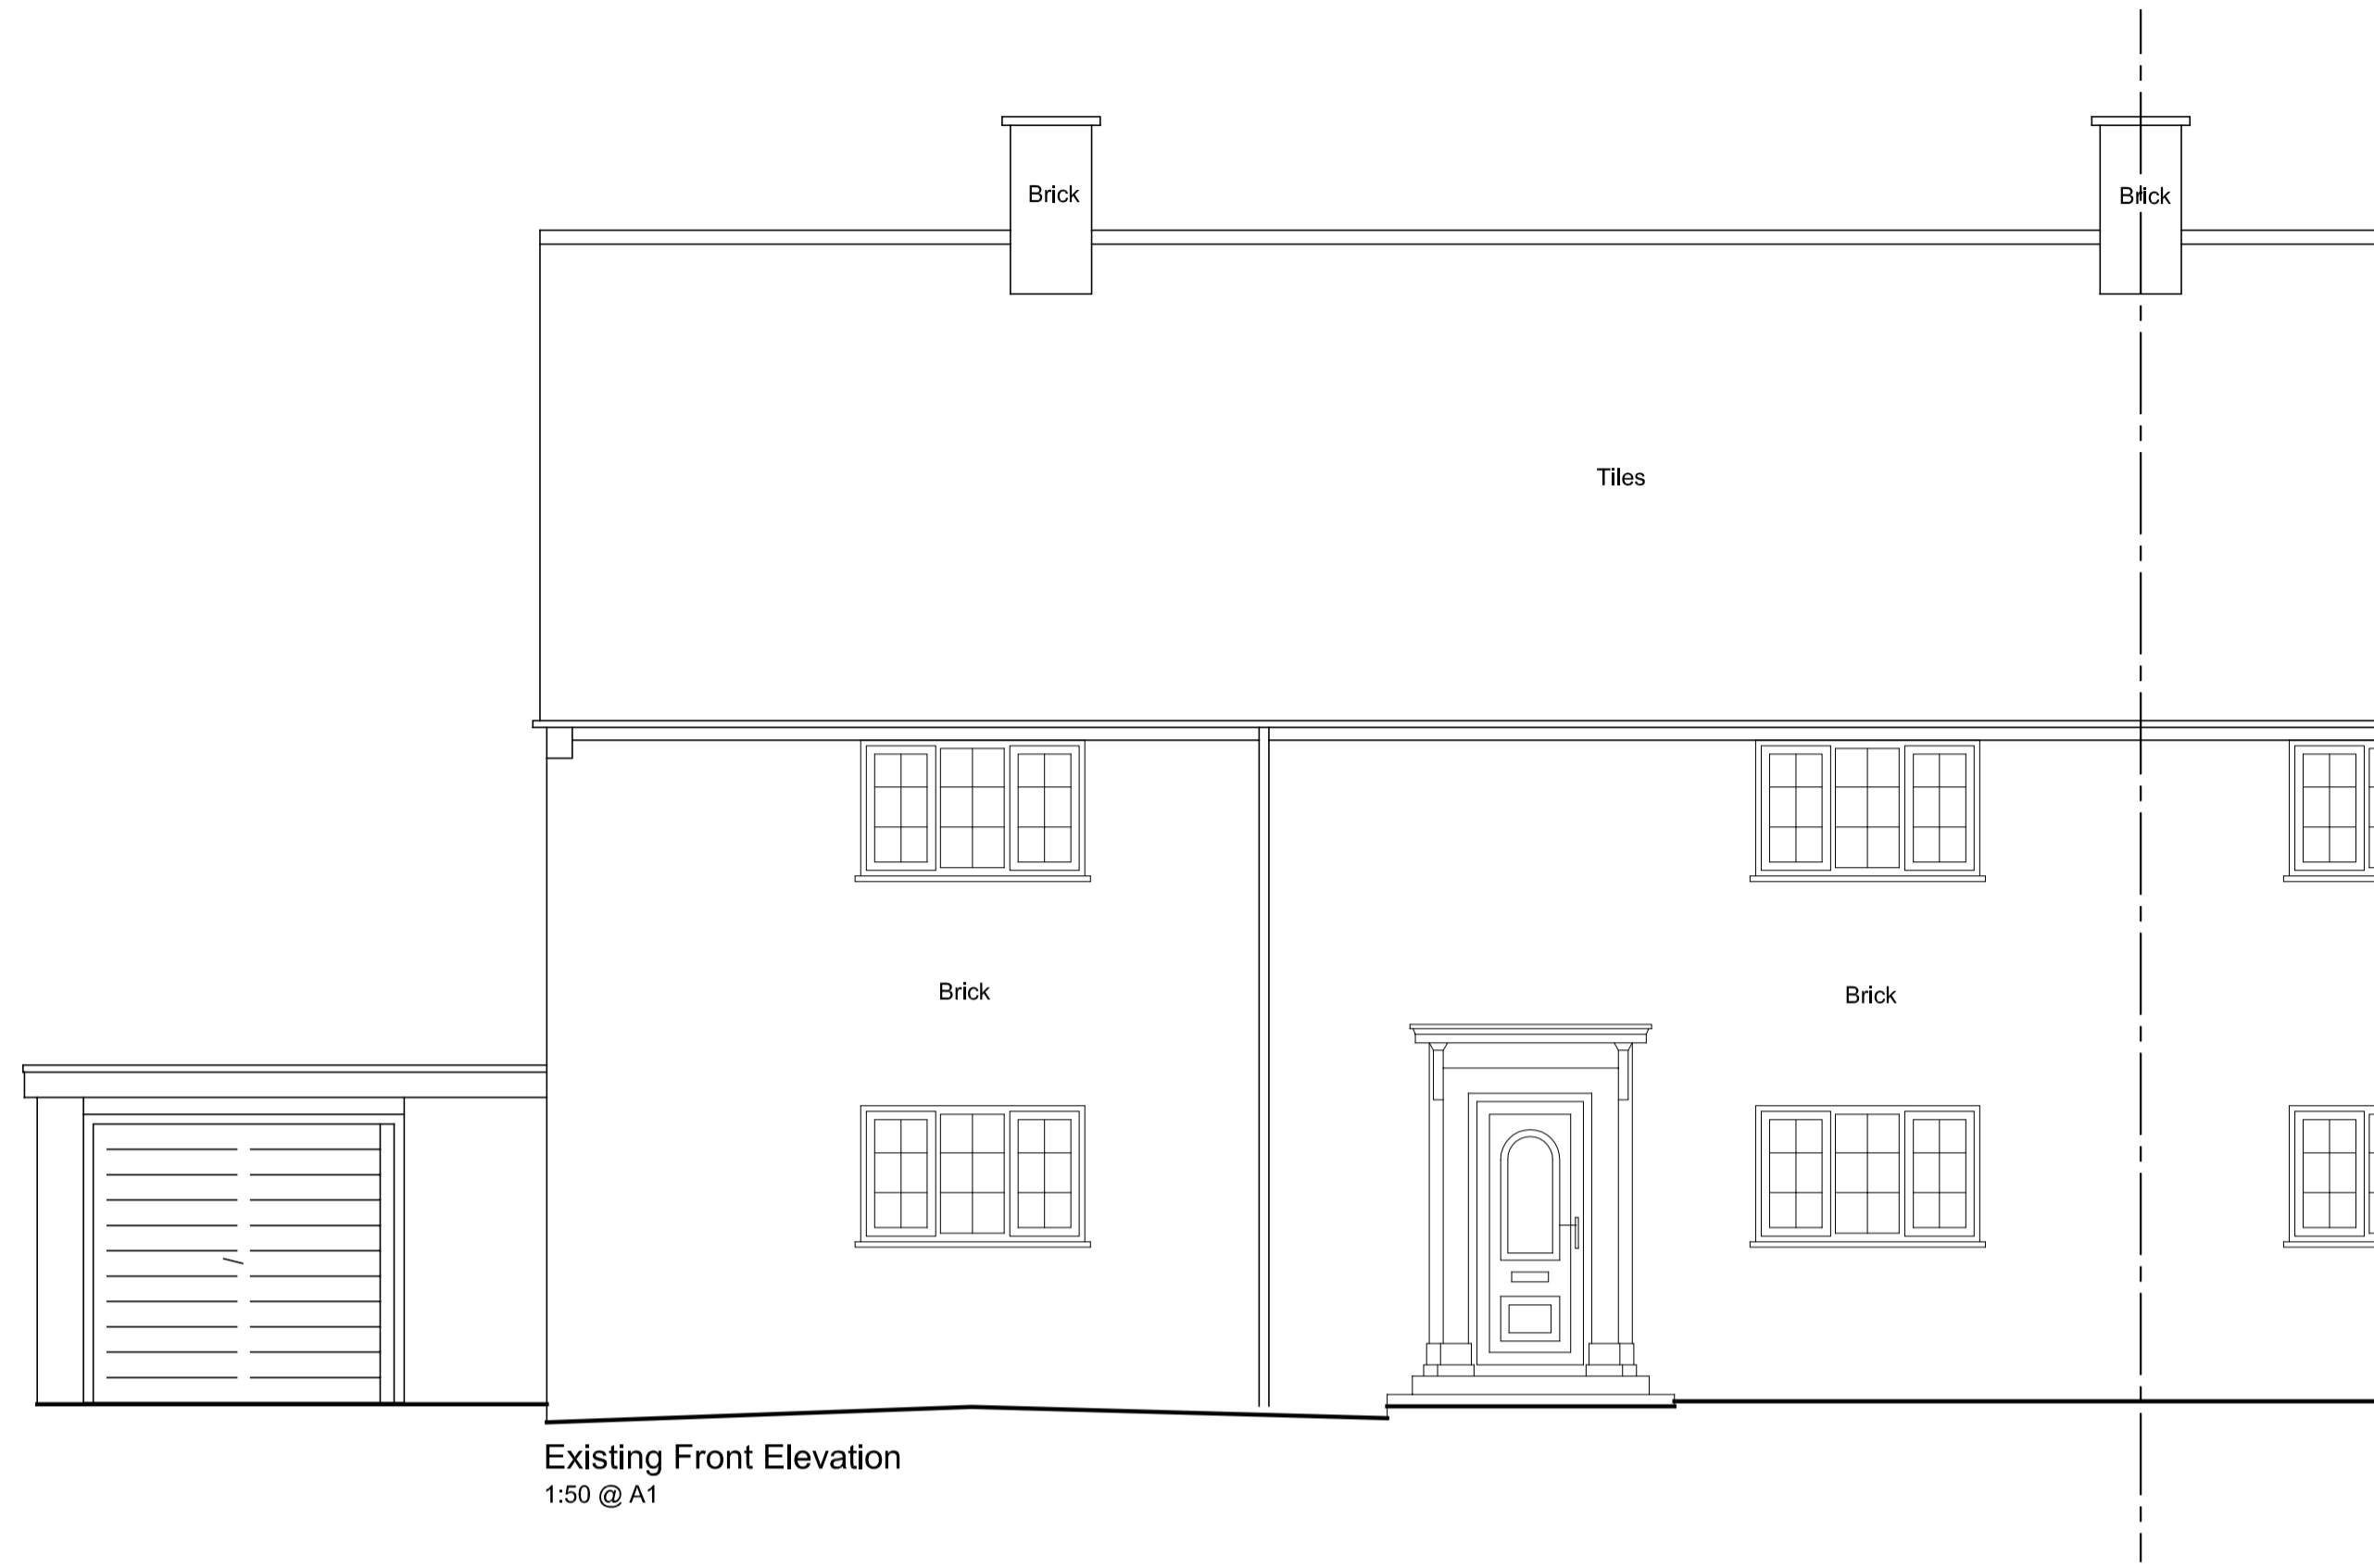

PROJECT
5 Woodcote Drive
Leek Wootton
CV35 7QA

TITLE
Existing Elevations

SCALE 1:50 @ A1, 1:100 @ A3	DATE 13.07.22
DRAWN BY RG	CHECKED
NUMBER 2213.03	REVISION -

R.A.G. ARCHITECTS LTD.
54 RANDALL ROAD
KENILWORTH
WARWICKSHIRE
CV35 9JG
07793 141 319
rodgerbar@ragarchitects.co.uk

Dimensions are not to be scaled from this drawing. This drawing is based on current available information and should not be relied on as accurate measurements of usable space. This drawing is the property of R.A.G. Architects Ltd. and copyright is reserved by them. The drawing is issued on the condition that it is not copied or disclosed by or to any unauthorised persons without the prior consent in writing by R.A.G. Architects Ltd.