


# CM-05-12-2022-1- Location Plan

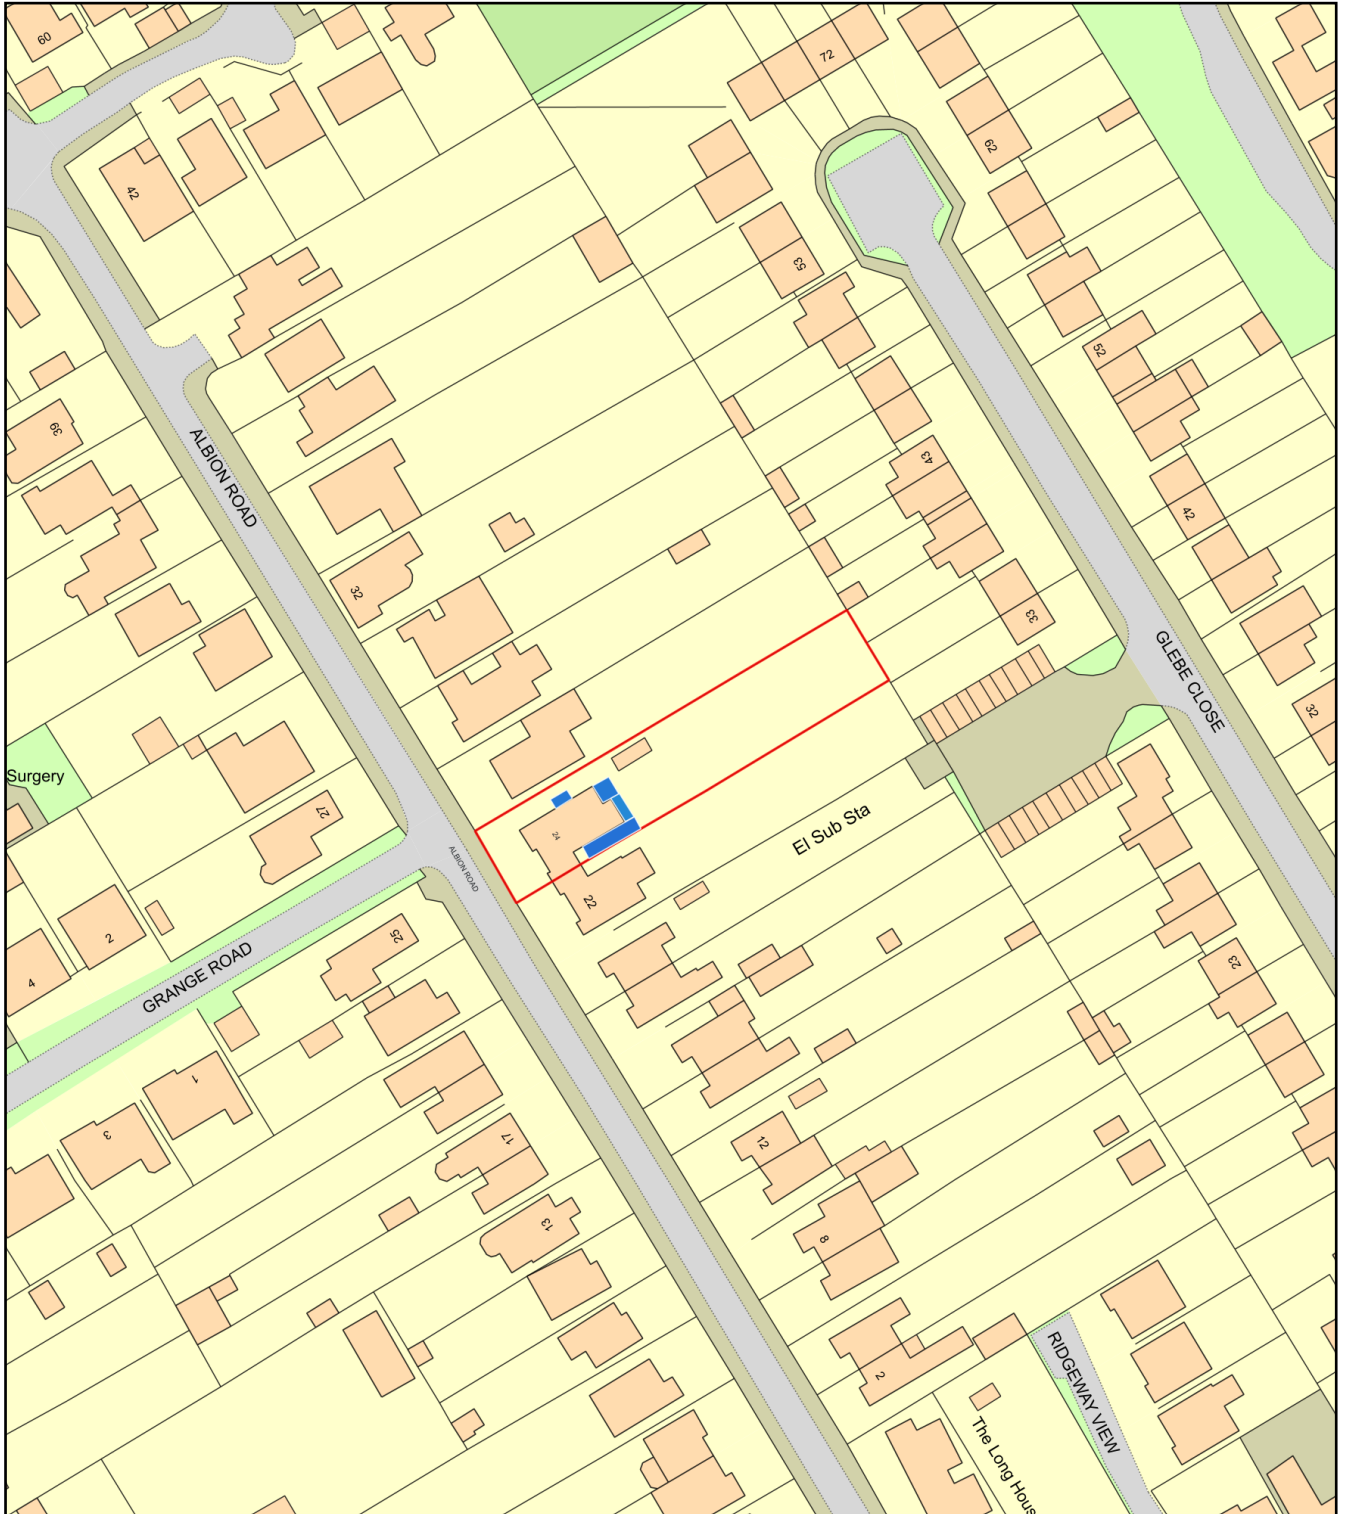

Plan Produced for: Mr & Mrs Hunter

Date Produced: 22 Dec 2022

Plan Reference Number: TQRQM22356071257751

Scale: 1:1250 @ A4