



Proposed Ground Floor (1:50)

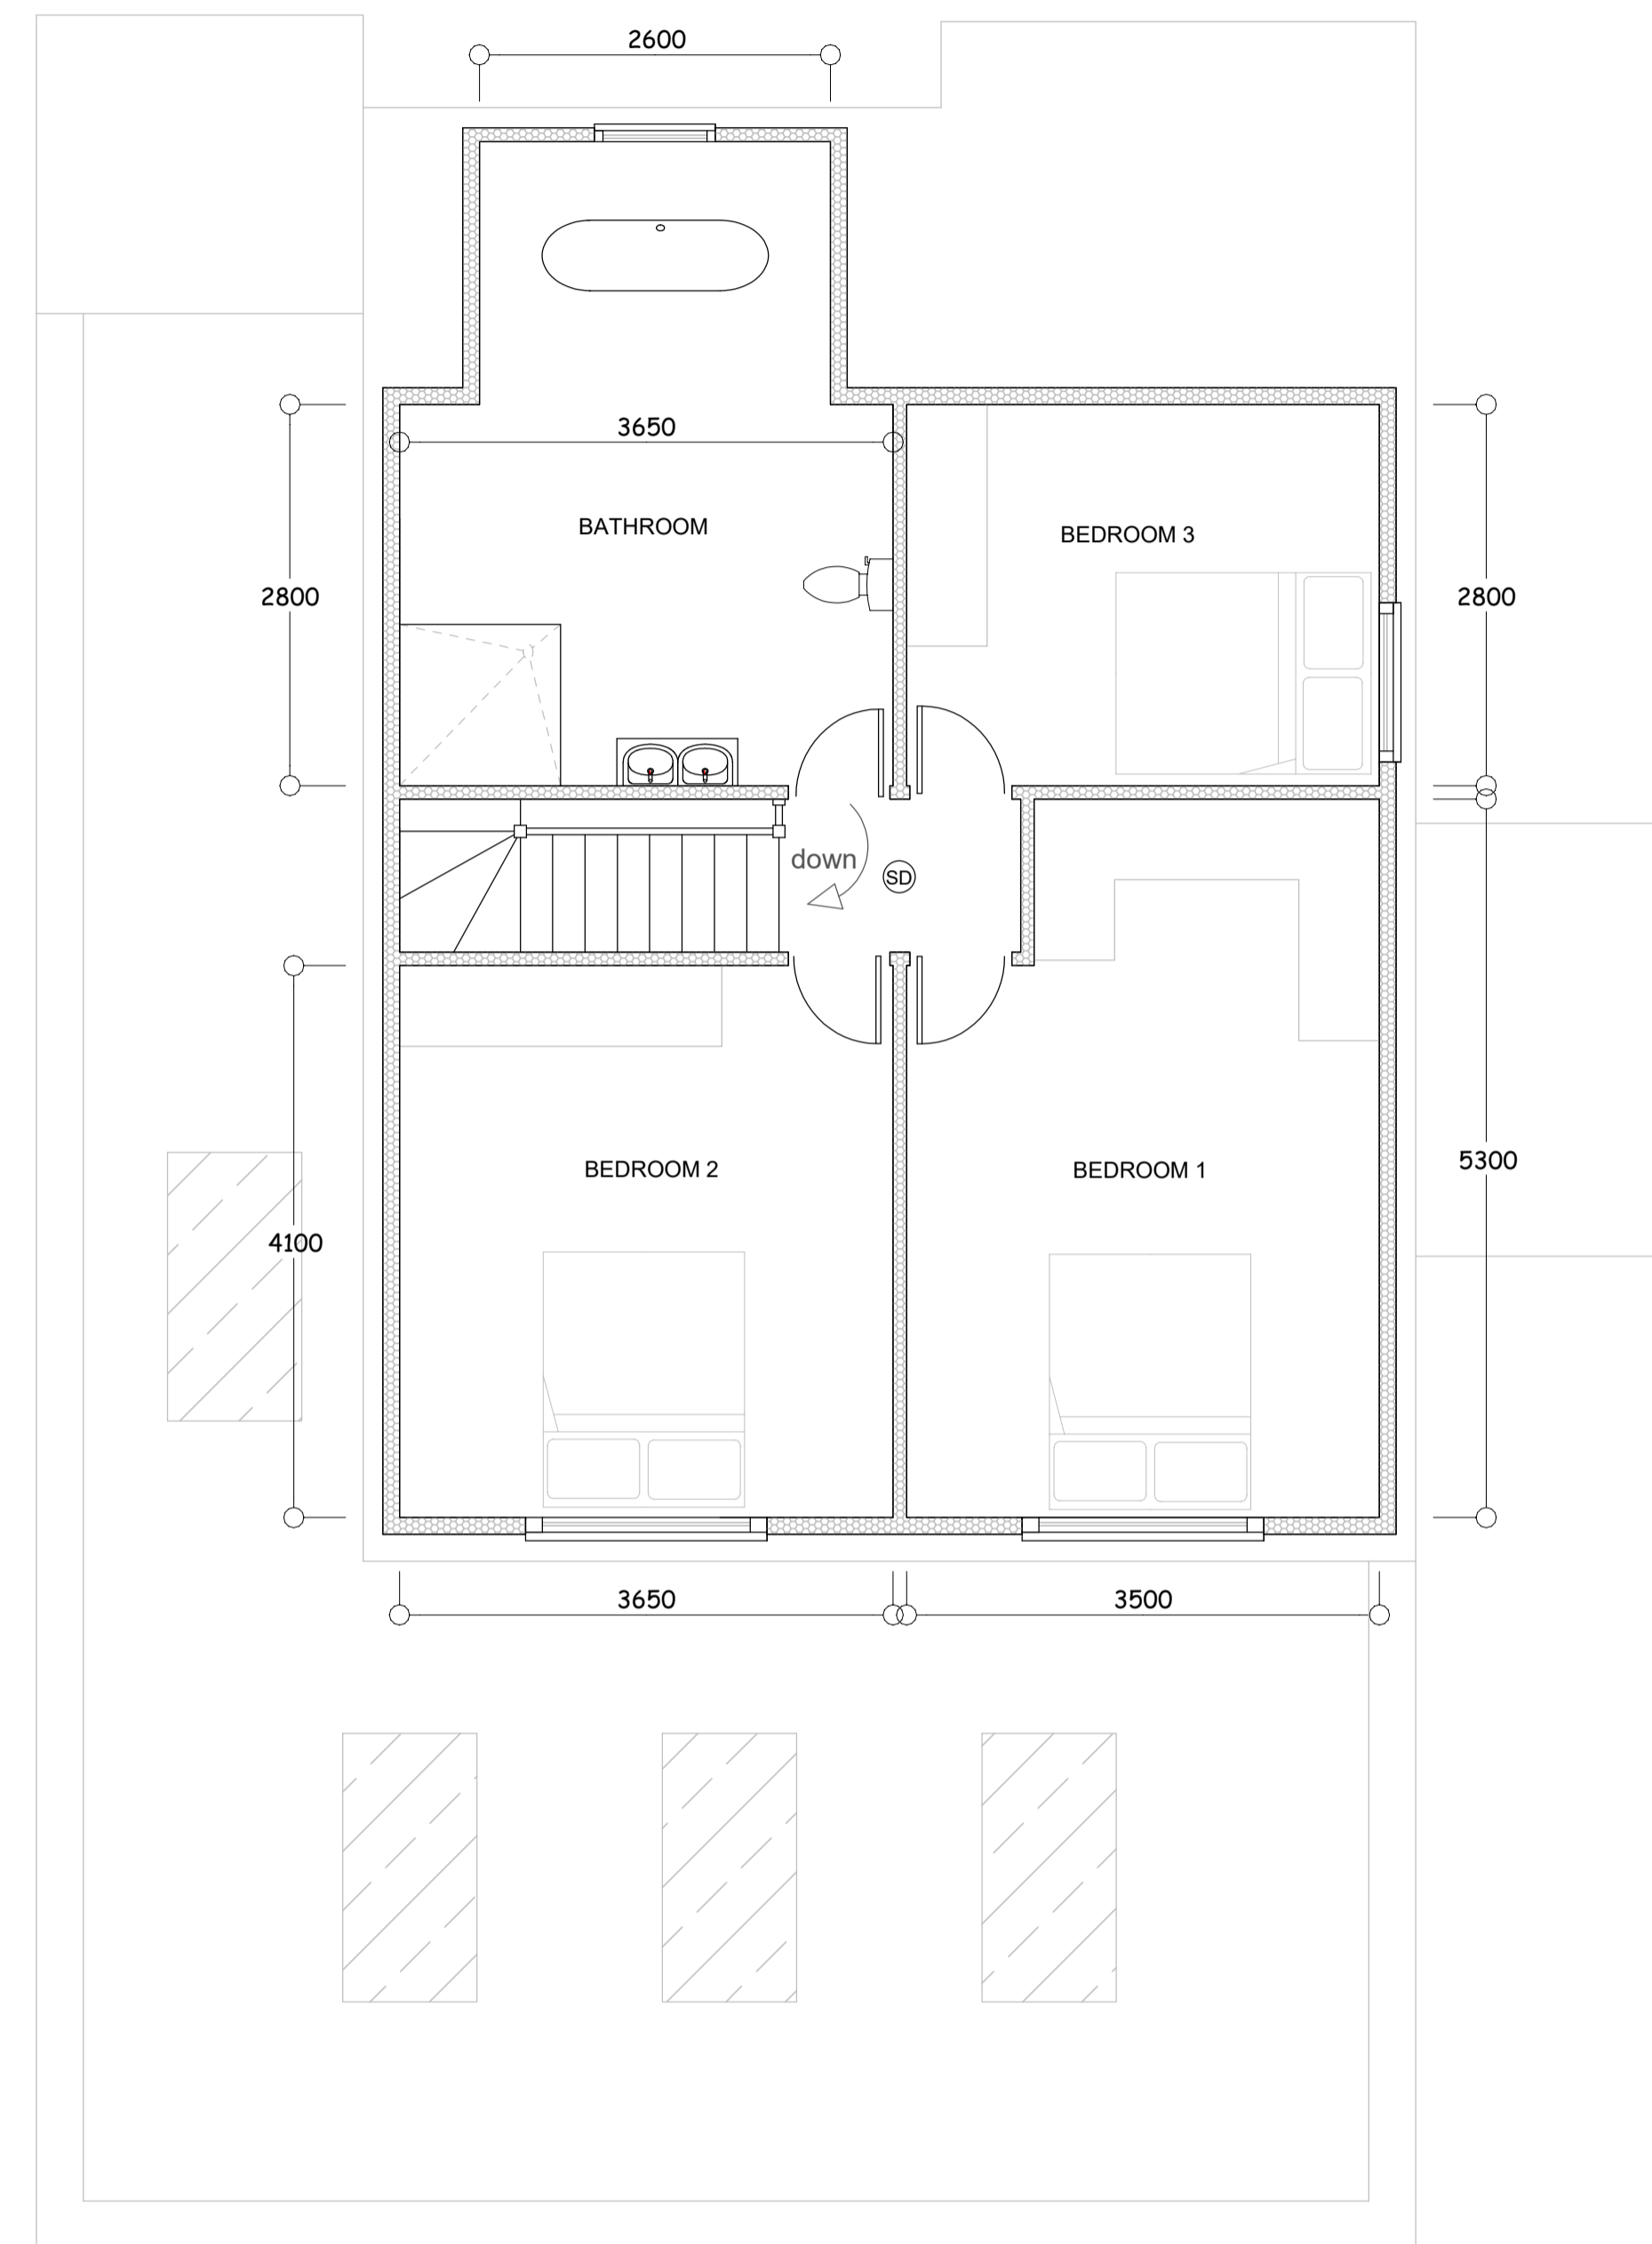

Proposed 1st Floor (1:50)

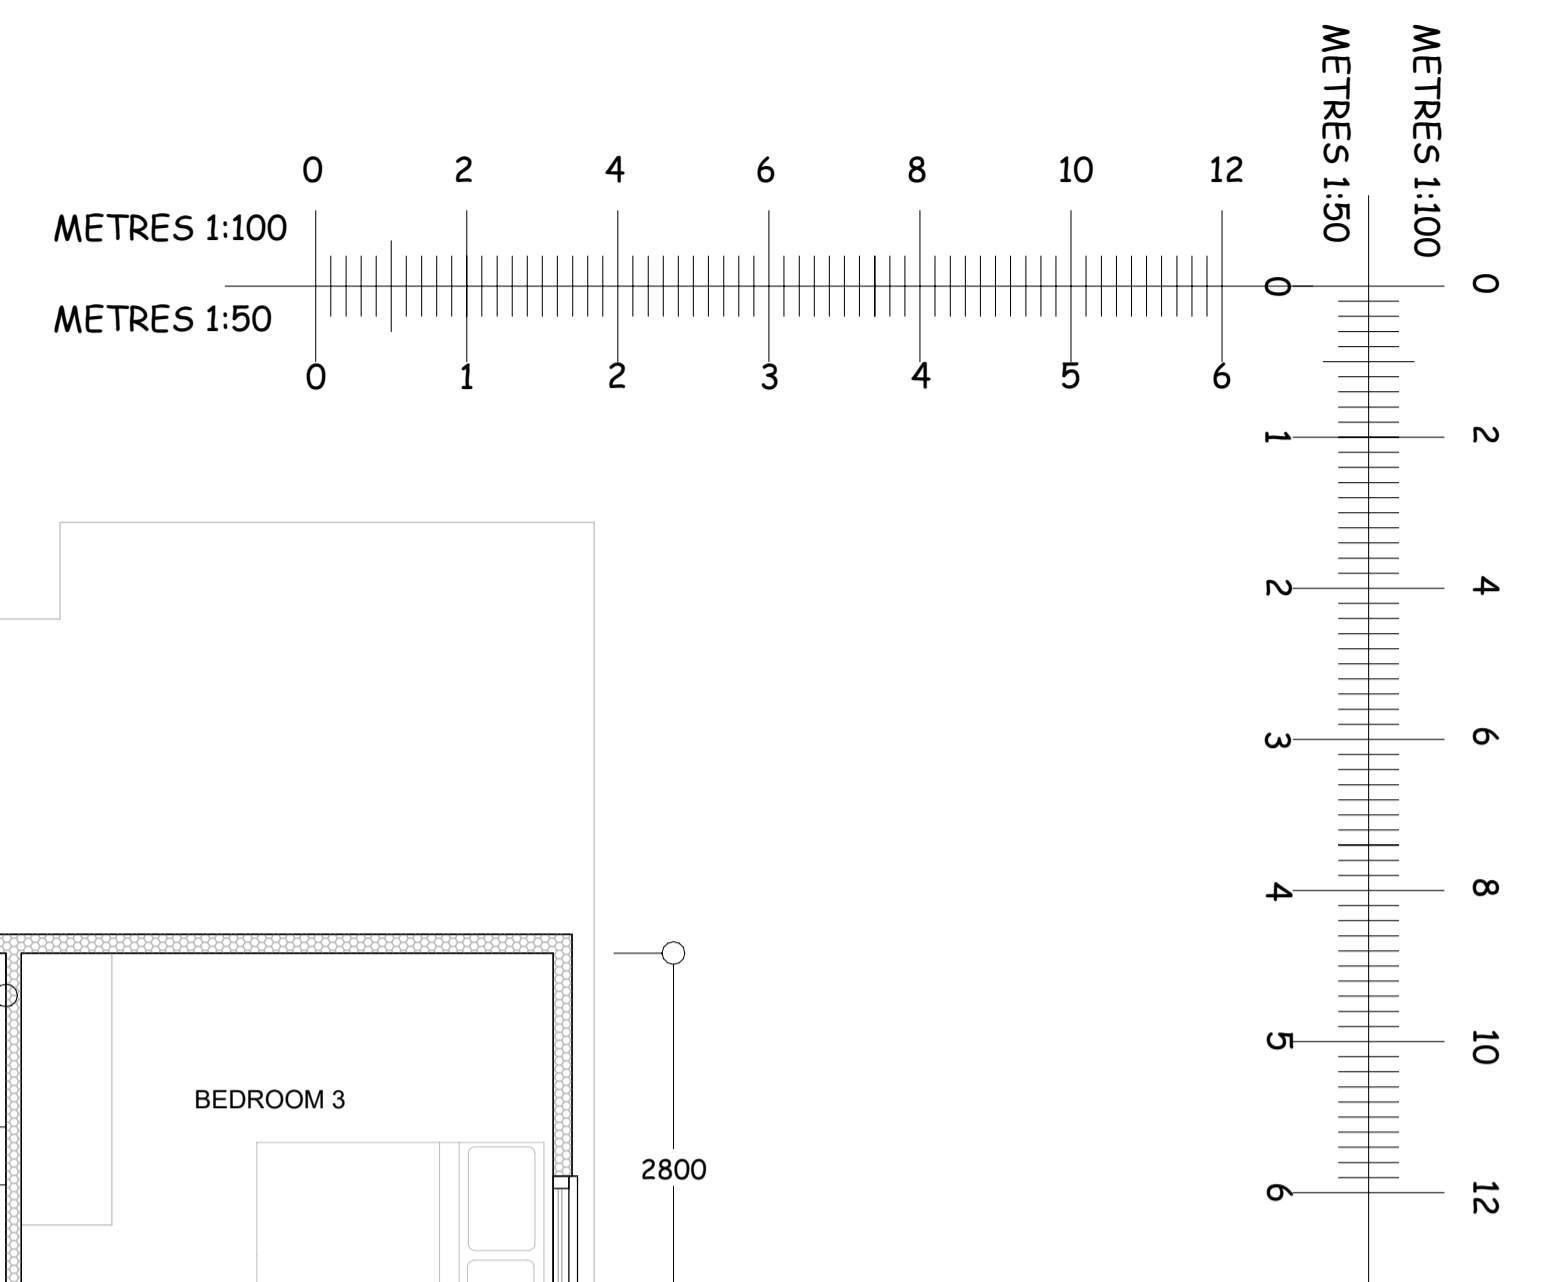

SITE	24 Albion Road Pitstone LU7 9AY	PROPOSED	Hip to gable loft conversion including front and back dormer windows. Single storey side and rear extensions and internal alterations.
CLIENT	Hunter	DATE	5th Nov 2022
SCALE	1:50	JOB REF No	CM/05/12/2022/3 B
SURVEYOR	CM		