


THIS DRAWING IS A PLANNING DRAWING BUT THE PLANNING DECISION NOTICE ISSUED BY THE LOCAL AUTHORITY SHOULD BE CONSIDERED AS BEING THE DEFINITIVE DOCUMENT WITH REGARD TO THE PERMISSION GRANTED.



THIS DRAWING SHOULD NOT BE USED AS A WORKING DRAWING OR FOR ERECTION PURPOSES. IT IS ONLY AN ELEVATION DRAWING FOR SUBMISSION TO THE LOCAL AUTHORITY TO TRY AND GAIN PLANNING PERMISSION.

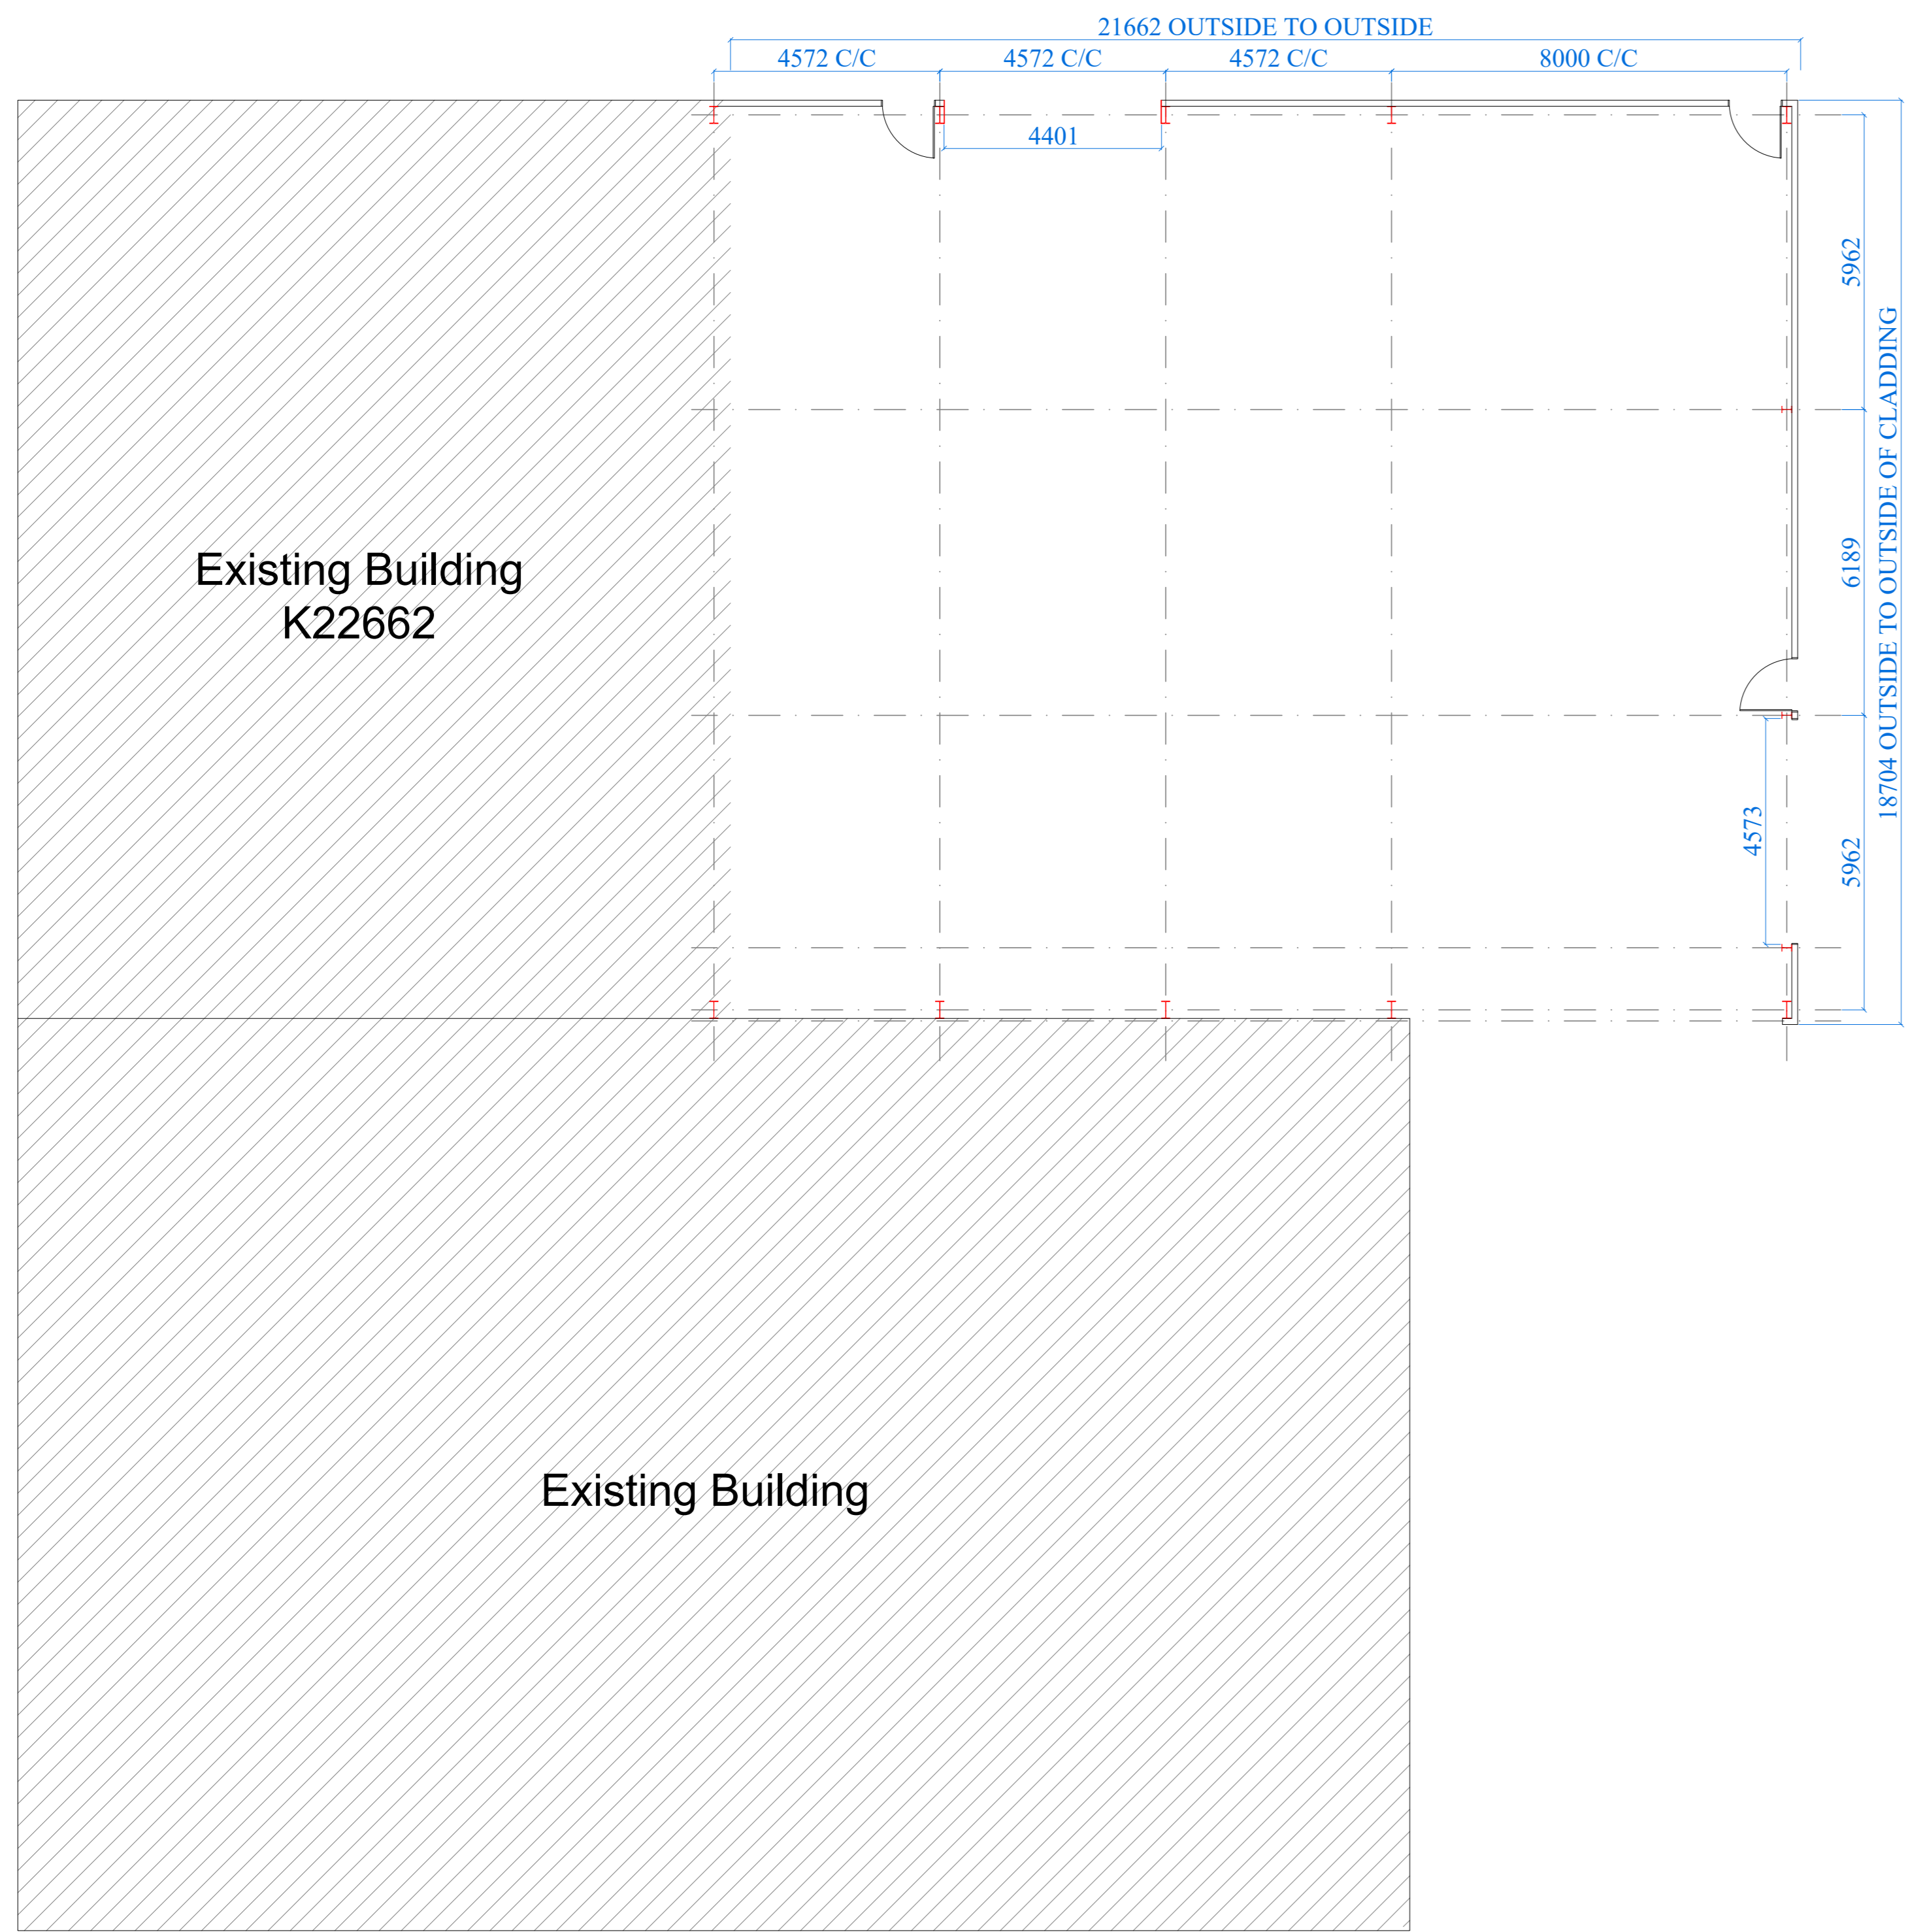


1 PLAN LAYOUT
SCALE: 1/100




2 ROOF LAYOUT
SCALE: 1/100

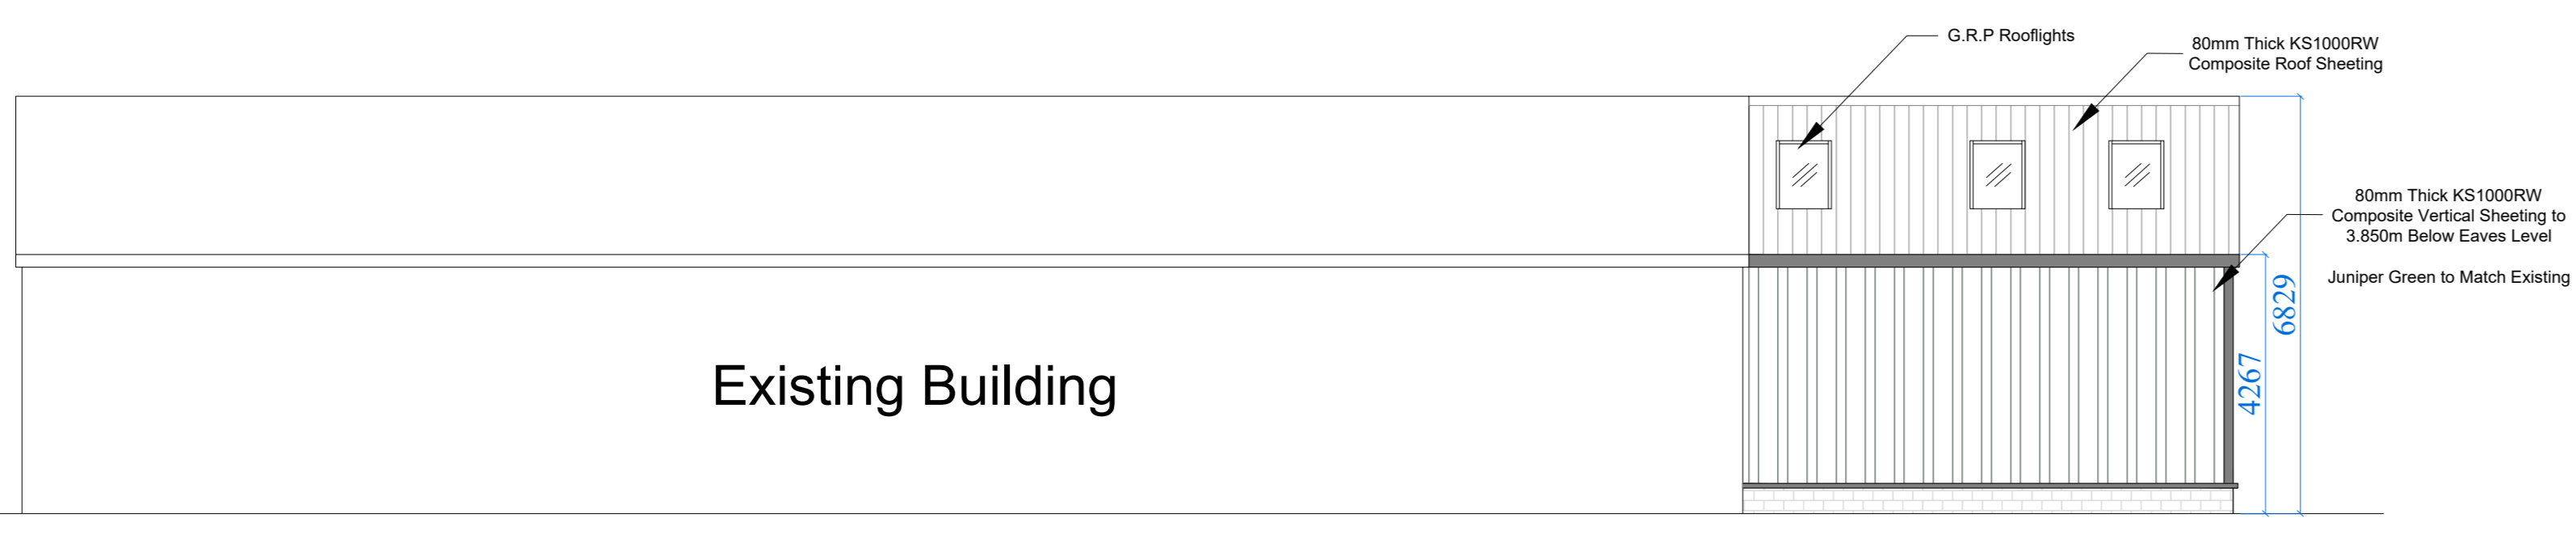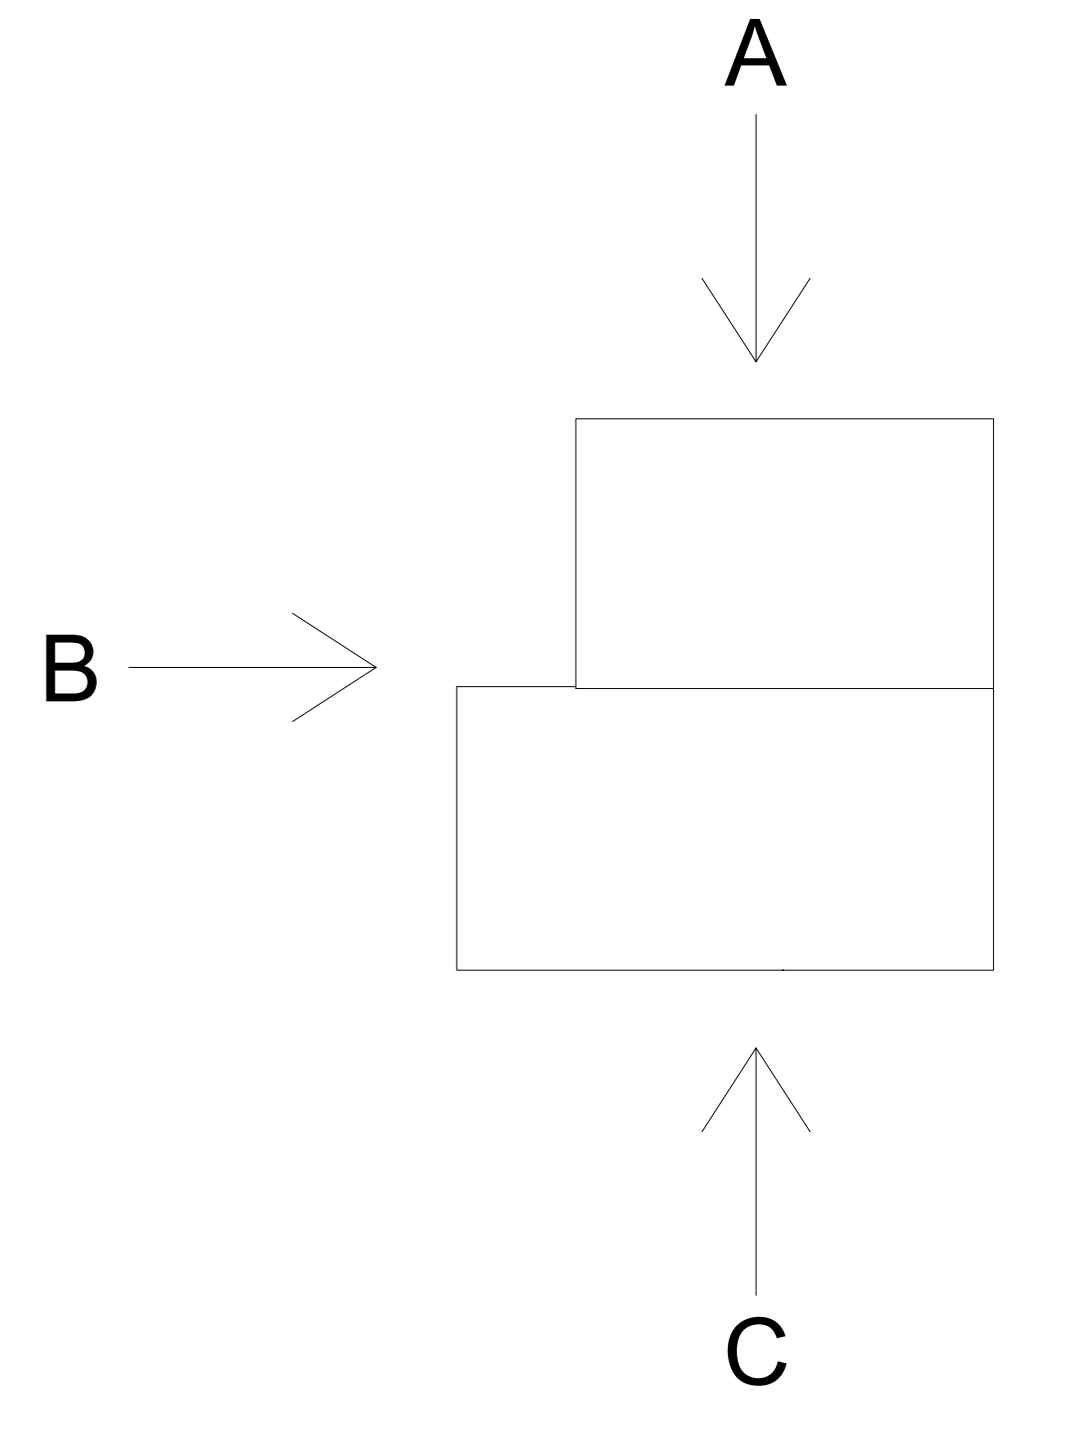

3 ELEVATION A
SCALE: 1/100

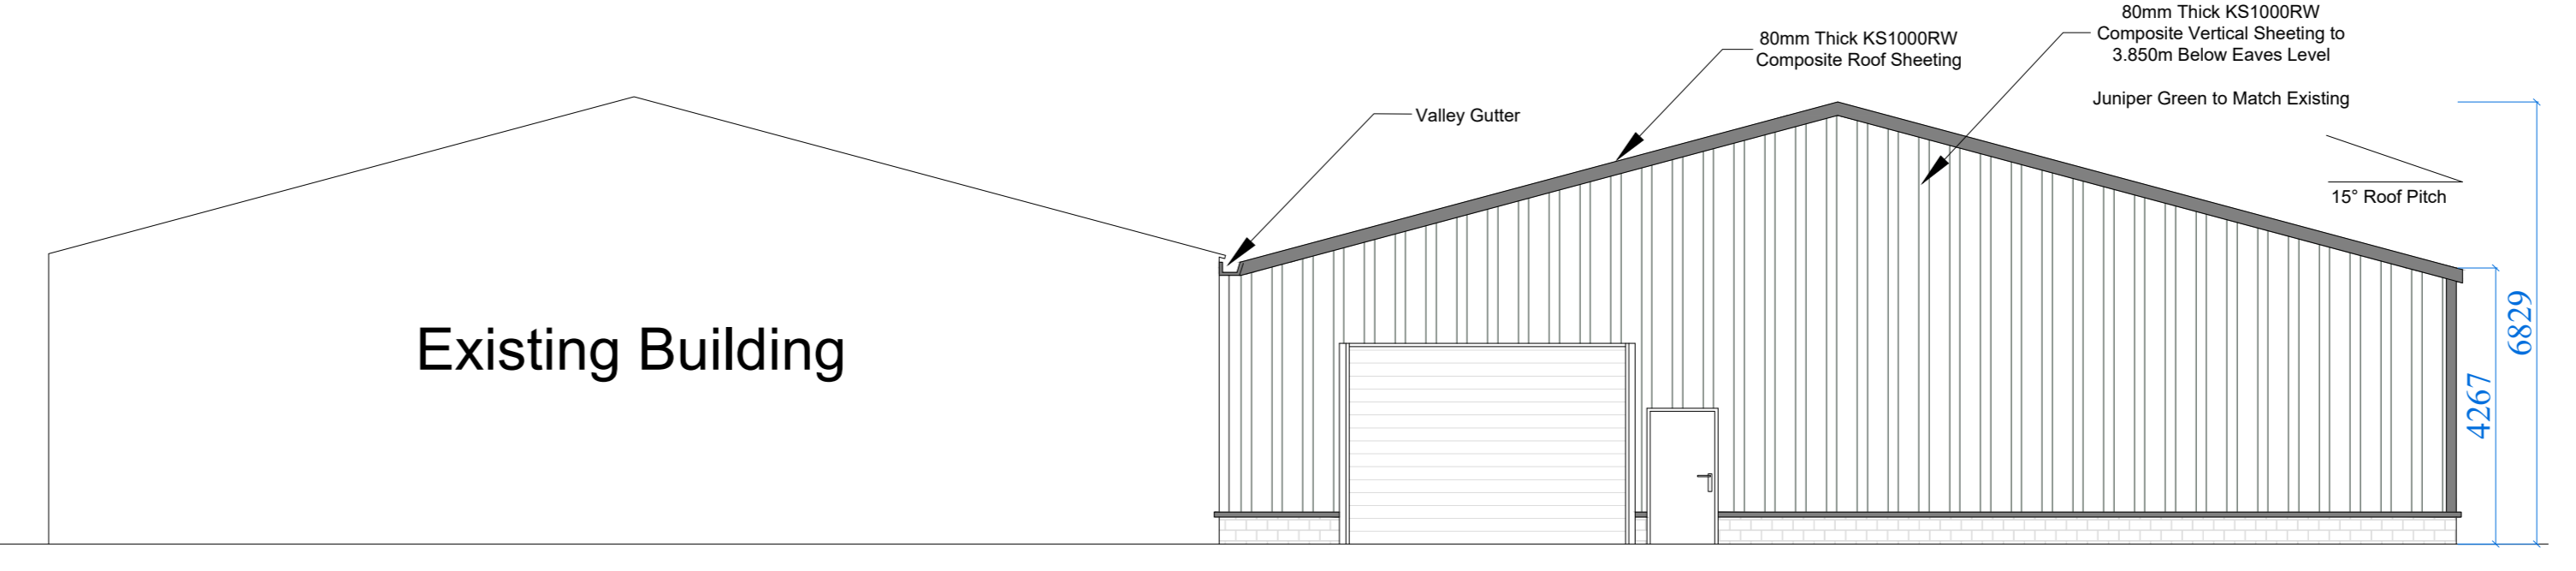

4 ELEVATION B
SCALE: 1/100

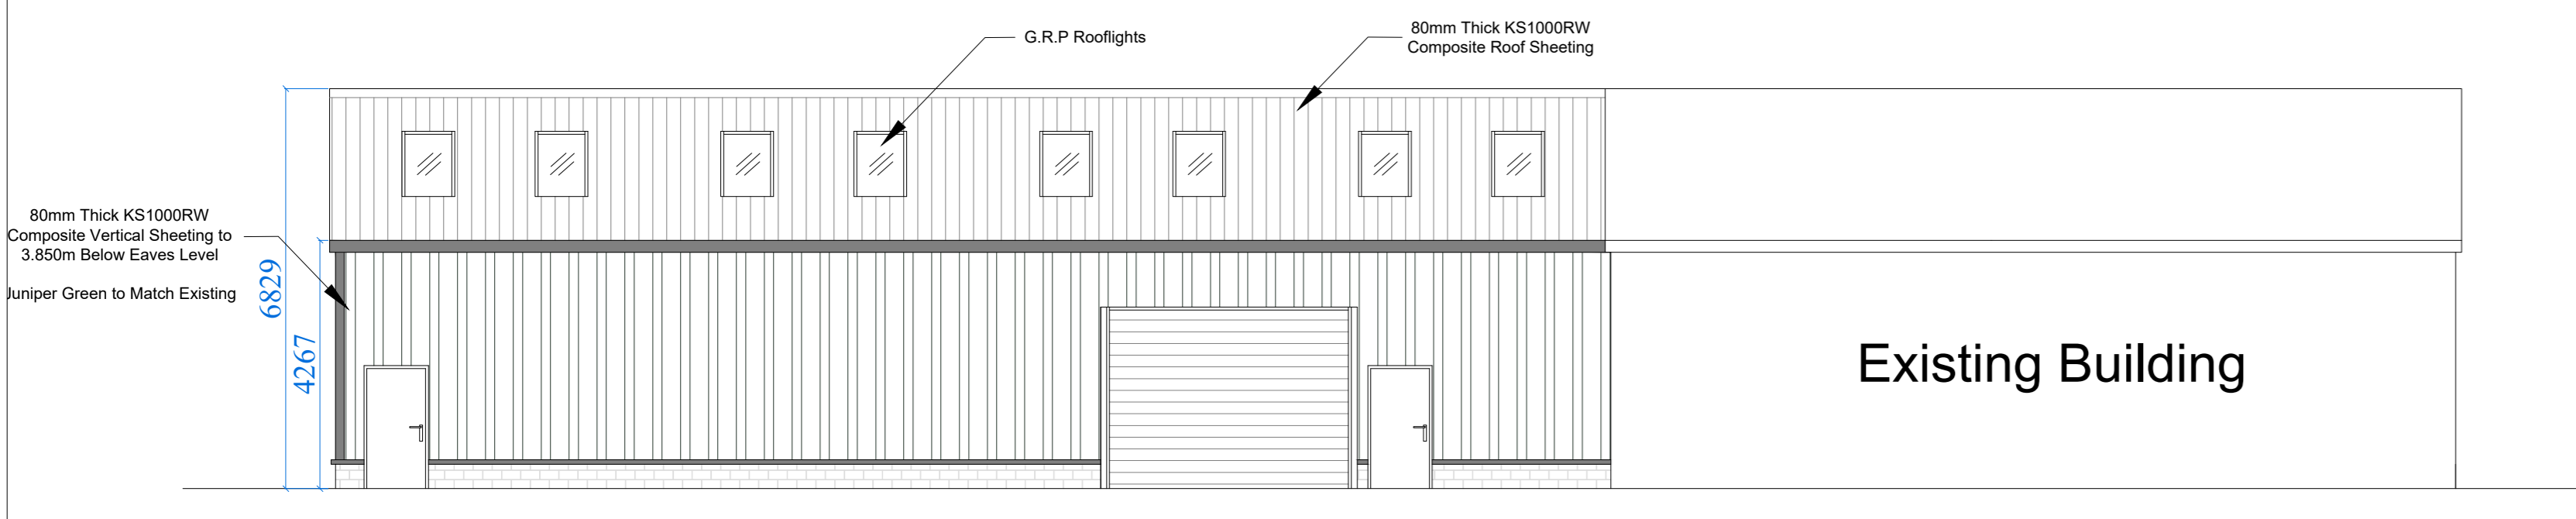

5 ELEVATION C
SCALE: 1/100

REV NO	DATE	DESCRIPTION
A		
B		

Client
VALE ENGINEERING (YORK) LTD

Job Title
PROPOSED NEW INDUSTRIAL BUILDING

Drawing Title
PROPOSED PLAN AND ELEVATIONS

WAREING BUILDINGS
WREA GREEN 2009

email: sales@wareingbuildings.co.uk
web: www.wareingbuildings.co.uk

J Wareing & Son (Wrea Green) Ltd
Whinbrick Works
Blackpool Road
Wesby
Preston
PR4 2RJ

Tel: 01772 682159 or 01772 682924
Fax: 01772 671071

Building Design Classification
INDUSTRIAL

Drawn
JRN

Scale
1:100 @ A0

Date
04/11/2022

Checked

Drawing Number
P7157 - 01

Rev.