



 Structure removed

**SIDE (WEST) ELEVATION
as existing**

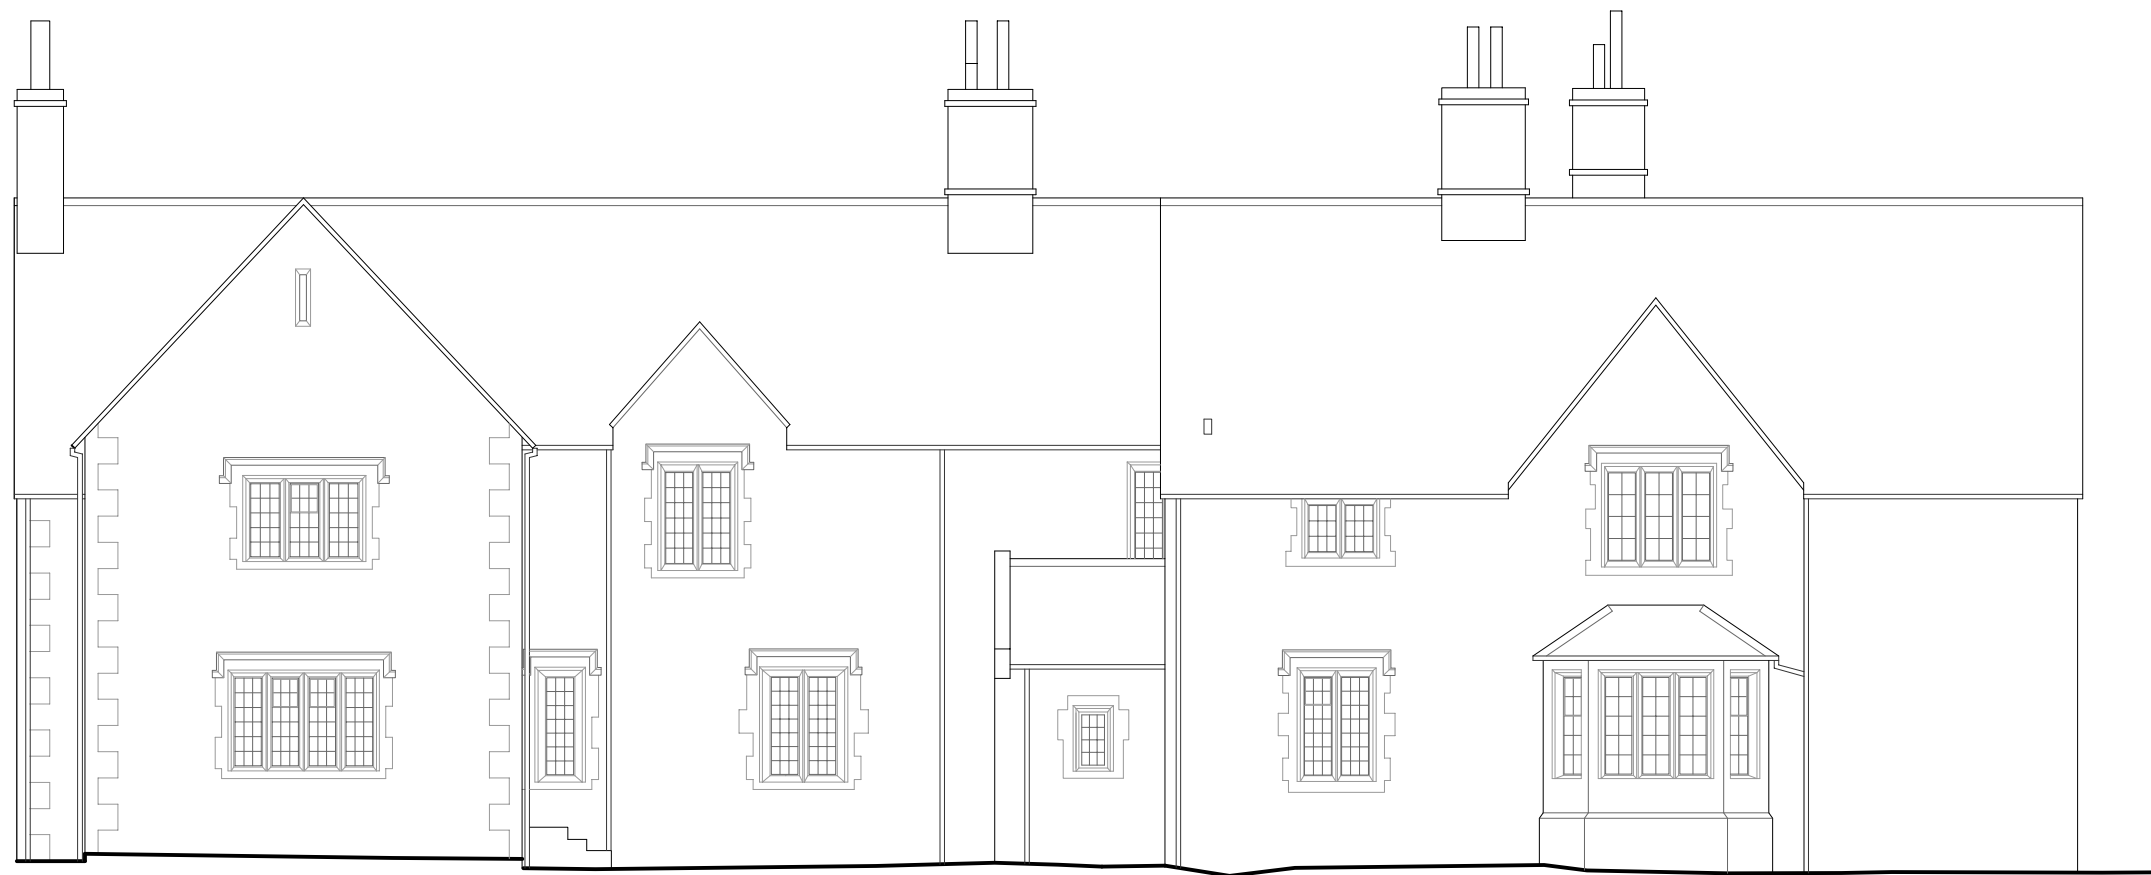

**SIDE (WEST) ELEVATION
as proposed**

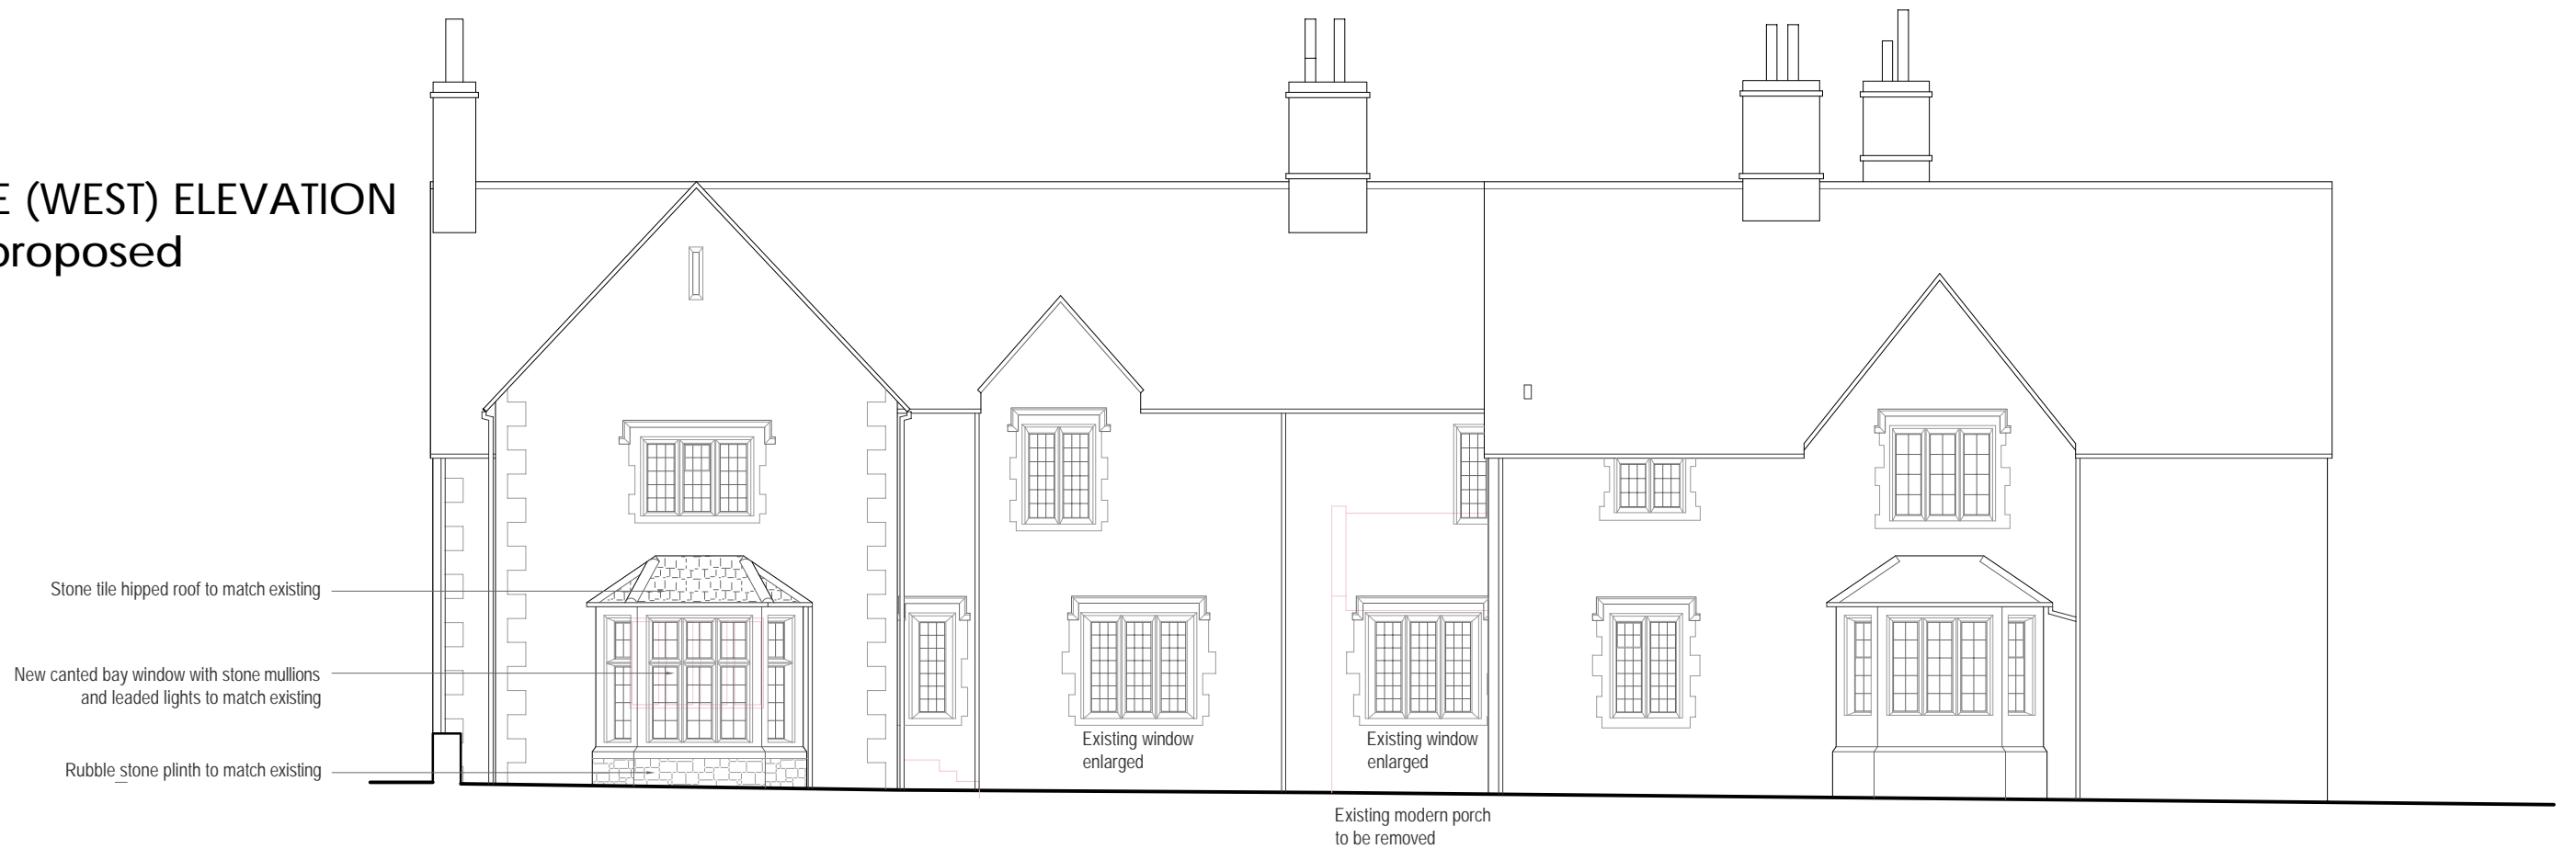

scale bar	north arrow	REVISIONS	<p>Note: All dimensions to be checked on site and any discrepancies reported to the Architect. Do not scale from this drawing: Check with Architect if in doubt.</p>	 <p>SCHD Architecture & Design 40 Manor Road Walthamstow E17 5RZ tel: 020 8531 2571 mobile: 07400 466545 website: www.schd.co.uk email: simon@schd.co.uk</p>	<p>job: MANOR FARM REFURBISHMENT drawing title: FARMHOUSE SIDE (WEST) ELEVATION Existing and Proposed</p>	<p>date: NOV '22 status: PLANNING scale: 1:100 drawing number: 2202/121</p>
-----------	-------------	-----------	--	--	---	---