


SITE & ROOF PLAN
as existing

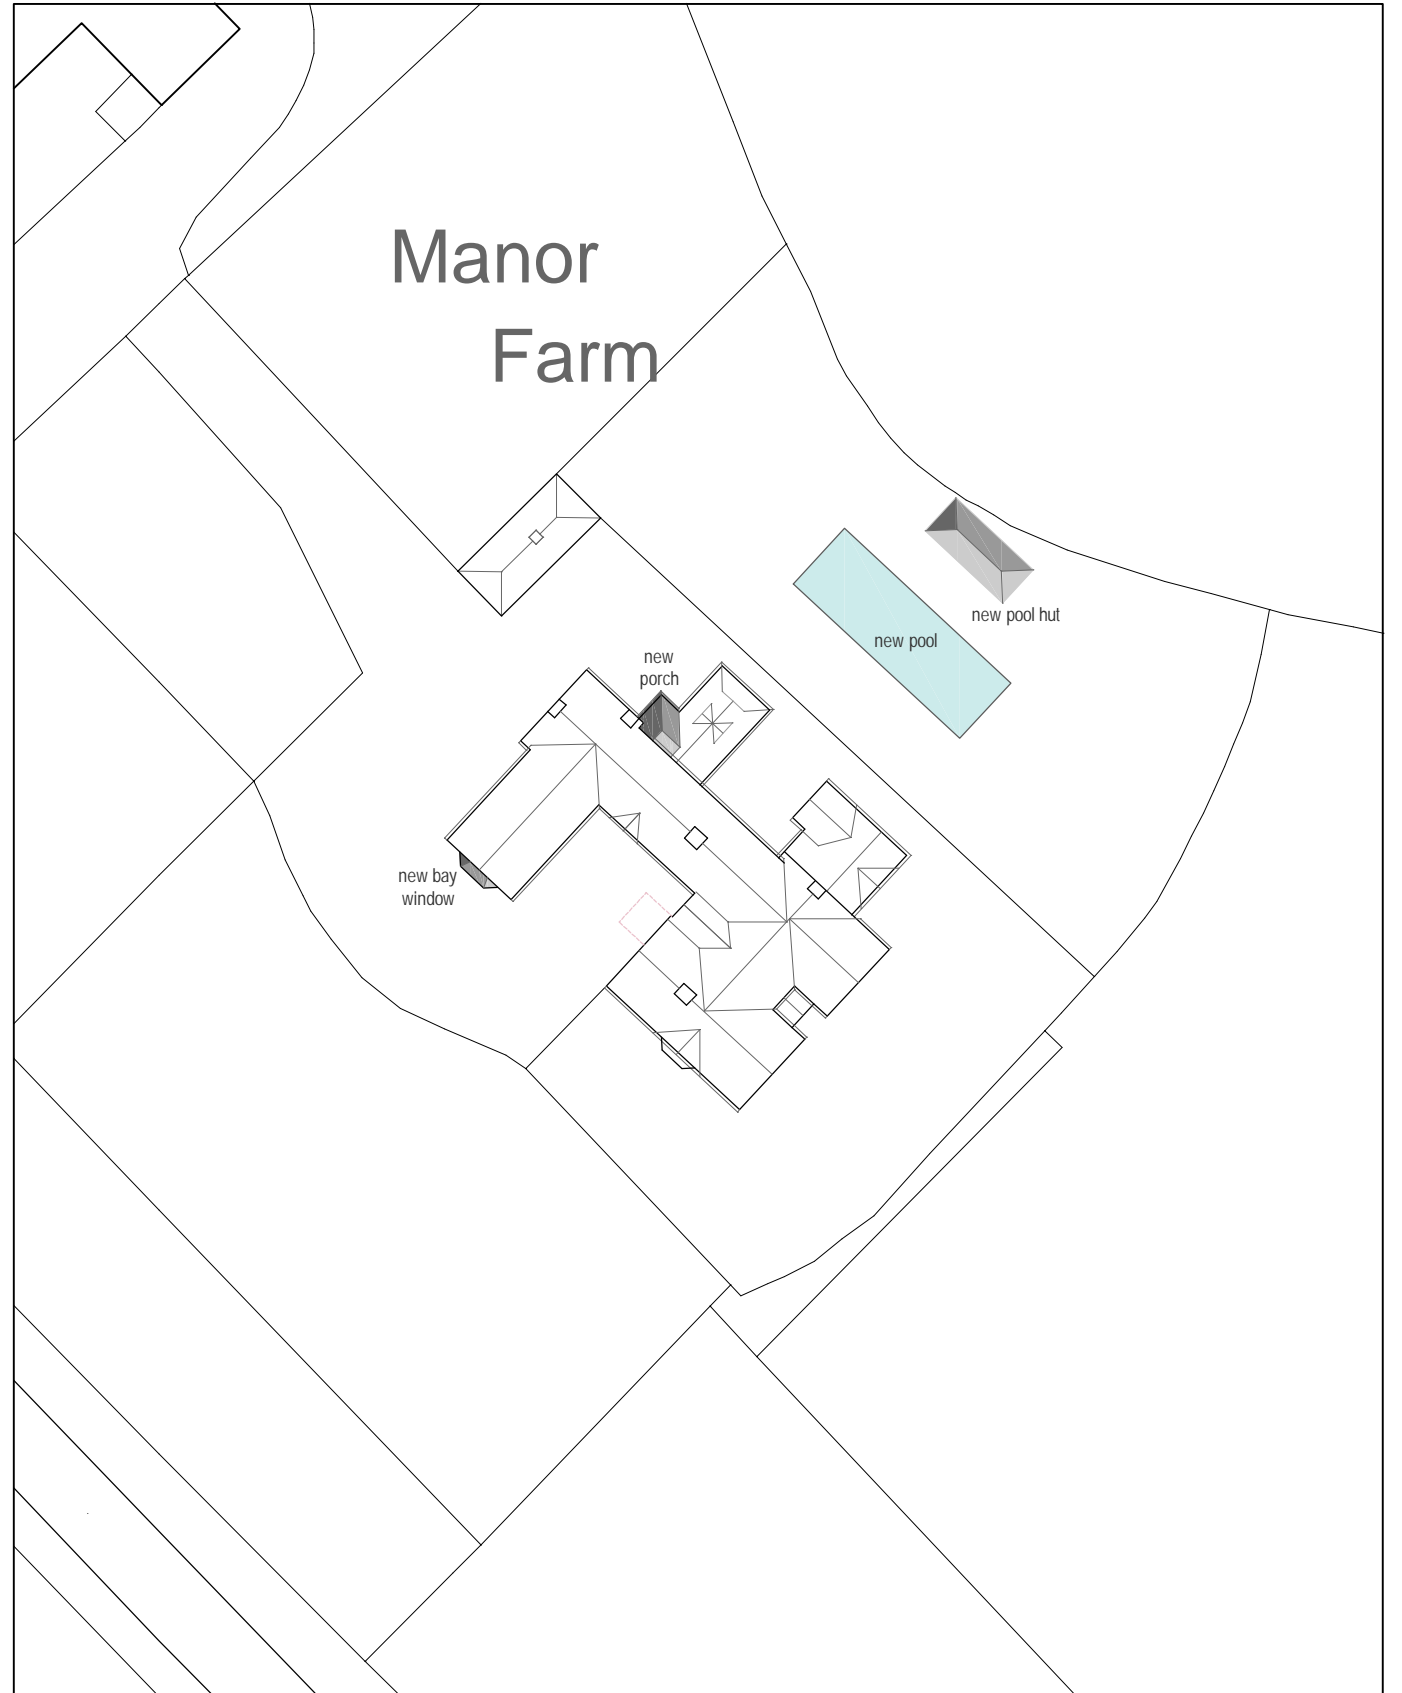

SITE & ROOF PLAN
as proposed