


**BLOCK PLAN DRAWING**  
**1:500 SCALE**

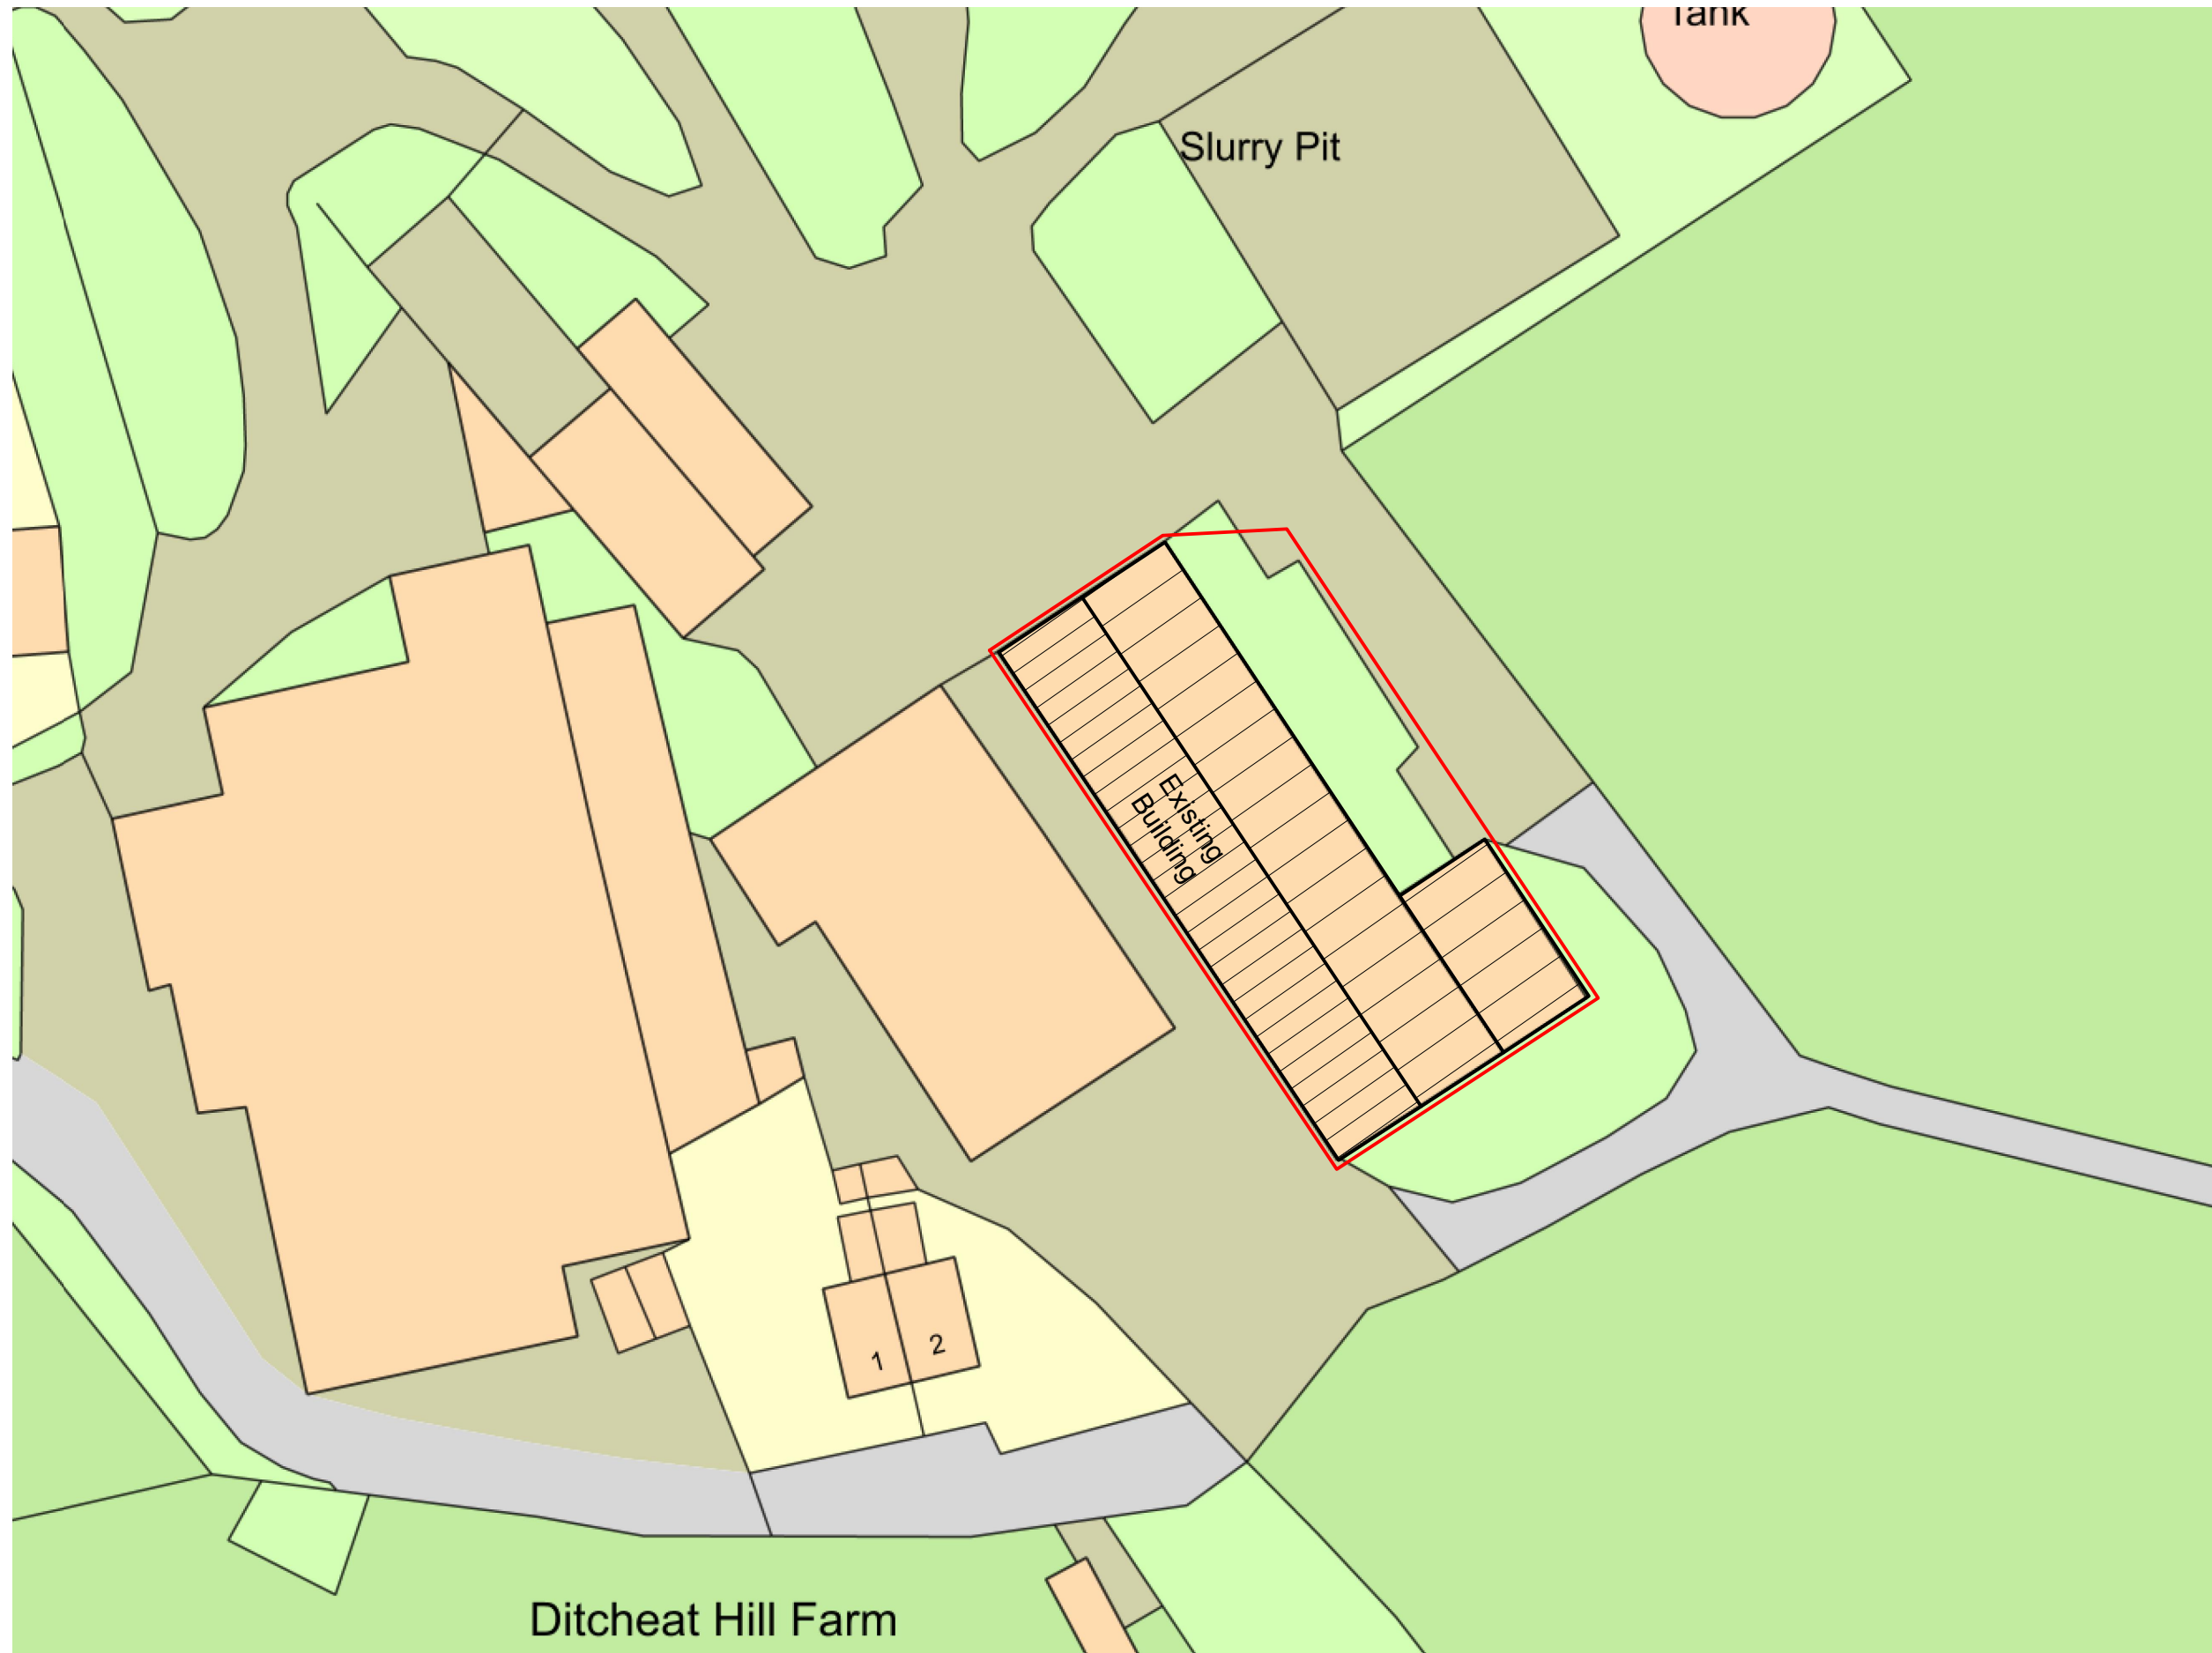

Rev.	Date	Details
A		
JOB:		Extension to Building
CLIENT:		Mr R Furneaux
ADDRESS:		Ditcheat Hill Farm, Ditcheat, Nr Shepton Mallet, Somerset, BA4 6TL.
Existing Block Plan Drawing		
SCALE:		1:500 @ A3
DATE:		26 October 2022
DWG No:		1588 - 02

The contents of this drawing are copyright.  
Responsibility is not accepted for errors made by others in scaling from this drawing. All construction information should be taken from figured dimensions only. All dimensions to be checked on site. Works to be carried out in accordance with bye-laws and regulations of Local Authorities and Statutory Undertakers.

A suitably qualified and competent Principal Contractor must be appointed by you to manage the health and safety of the construction phase of the project in accordance with the CDM 2015 regulations.