



View 1

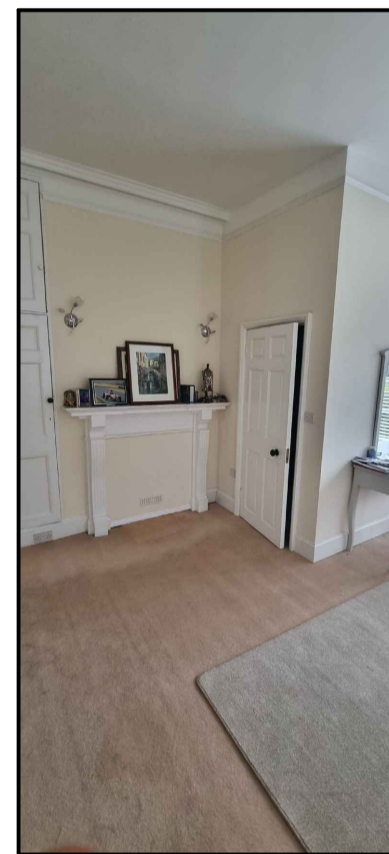

View 2

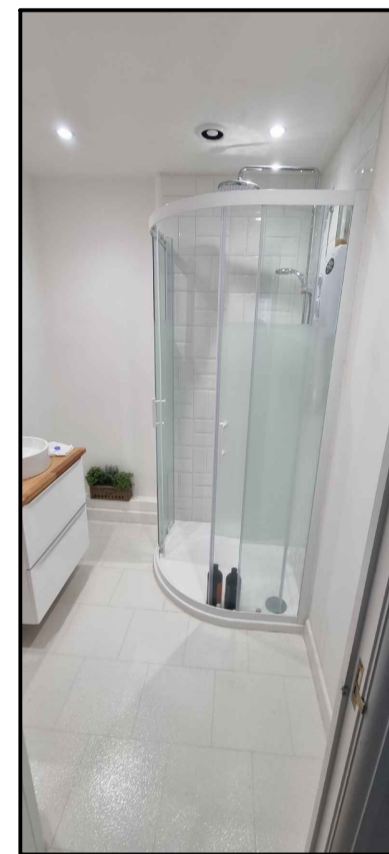


View 3 in En-Suite 1



View 4 in En-Suite 1



View 5 - Extract grill from En-Suite 1

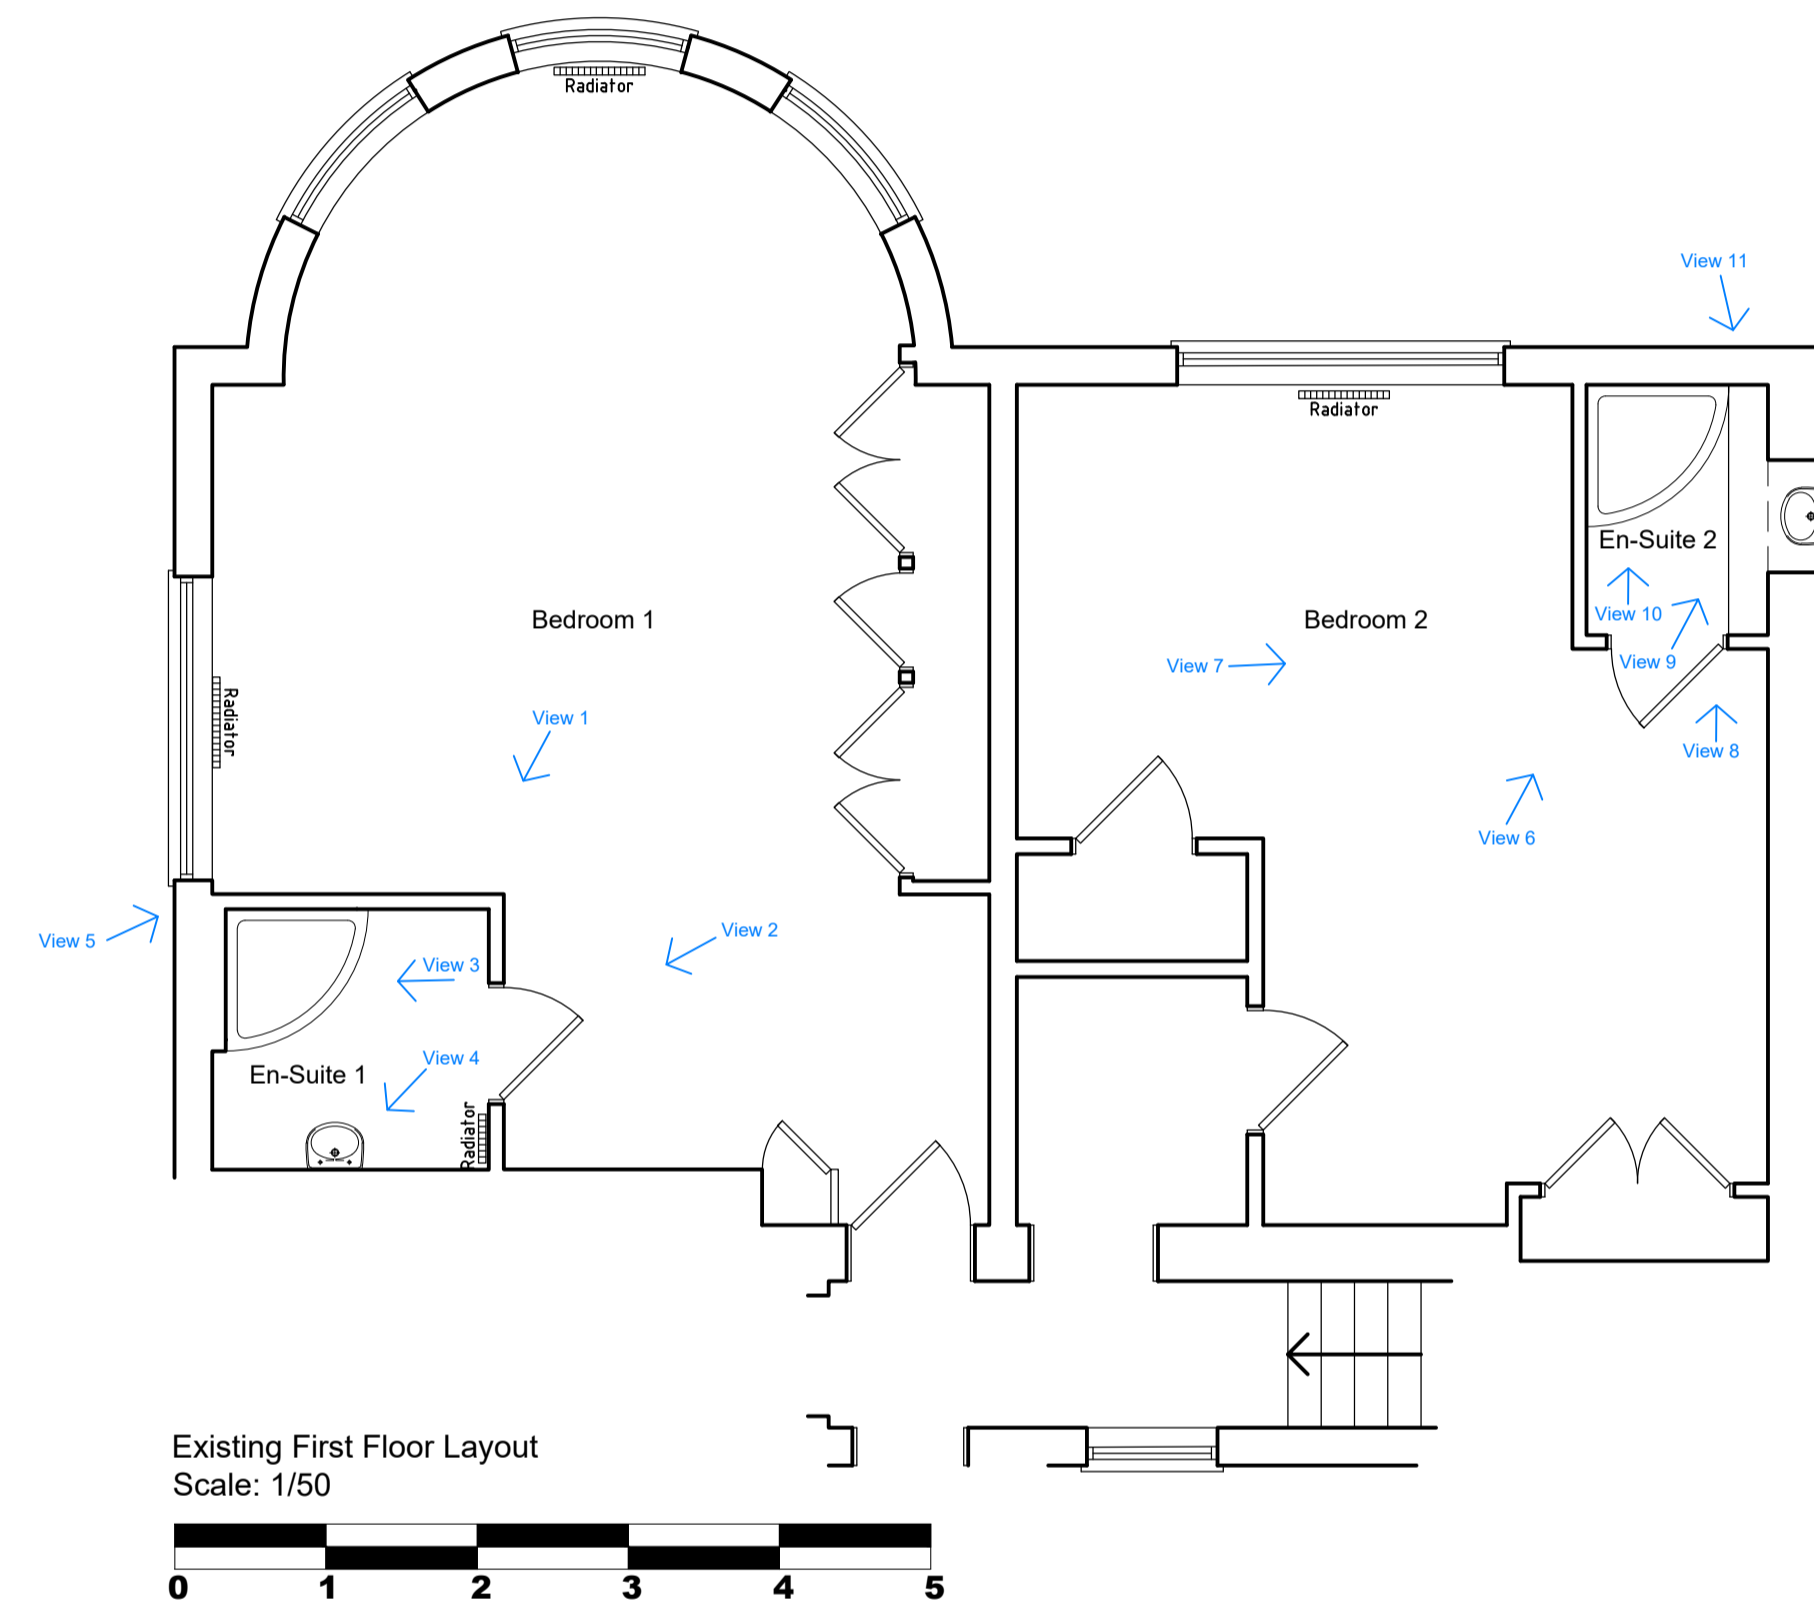

Existing First Floor Layout
Scale: 1/50



View 6



View 7



View 8



View 9



View 10



View 11

Notes:

This drawing and any design shown upon it are the exclusive copyright of Ian Garrett Building Design Limited, UK. No other person may use this design for any purpose, without prior written permission or discharge being received from Ian Garrett Building Design Limited, UK the copyright holder.

This drawing shall not be scaled, check all site dimensions & from fixed positions. Use dimensions on the plans in preference. This drawing has been prepared for planning or building regulation purposes only, it shall not be regarded as a fully working drawing. All dimensions, levels, foundations, ground conditions, drains, heights, DPC & DPM together with complete drawing shall be checked and agreed prior to any manufacture of any component.

All work, workmanship & materials are to comply with the current & applicable BS Code of Practice, building regulations. Check planning conditions that may be relevant to the application. This drawing shall be read in conjunction with the specifications, engineers designs, details that may be supplied to assist. Any changes to the design or specifications, shall need to be agreed with the Local Authority planning & building control departments. Changes should compromise the design requirements. No alterations to the drawings or specifications shown may be undertaken other than by Ian Garrett Building Design Ltd the copyright holder.

Revisions:

Dated	Description
1	
2	
3	

Mangreen Hall South,
Mangreen,
Swardston,
Norfolk,
NR14 8DD

Client:
Mr & Mrs Foster

As Existing -
Bedrooms & En-Suites

Drawing no: 3013.22.1
Date: Scale:
Oct 2022 1:50, 4-160, 4-500 & 4-1250

Ian Garrett
Building Design and
Surveying Consultants

Ian Garrett Building Design Limited
The Store,
4 Oakwood Mews
LOWESTOFT,
Suffolk,
NR32 2LS.
T: 01502-511821
E: ian@garrettdesign.co.uk
W: www.garrettdesign.co.uk
Company Reg no. 07140861