


LOCATION PLAN PARADISE NURSERY BARN HARTLIP

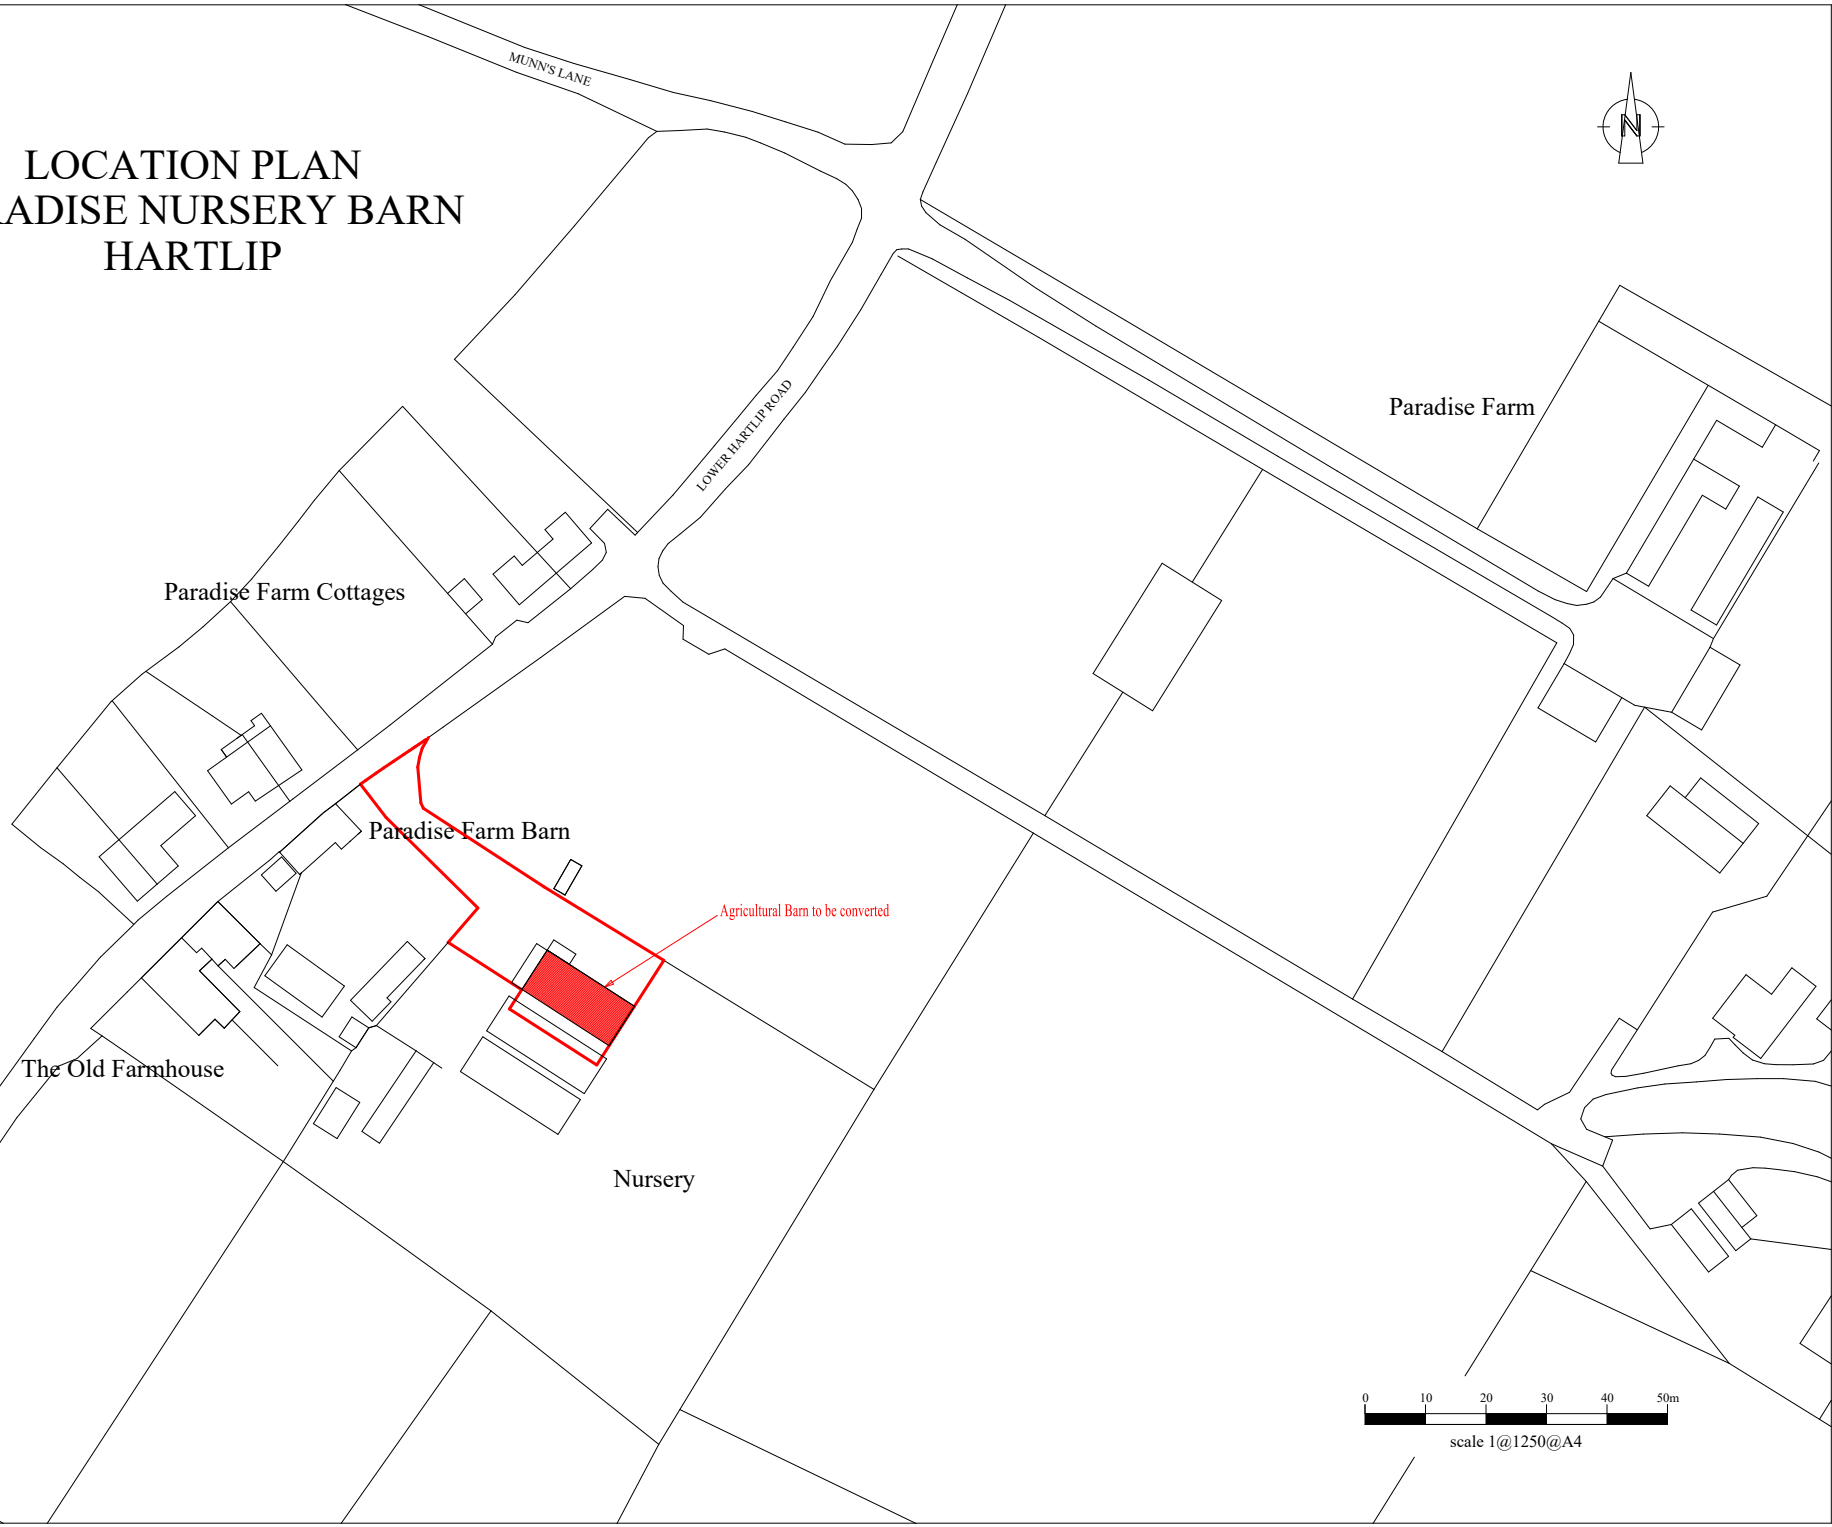

Paradise Farm Cottages

Paradise Farm

Paradise Farm Barn

Agricultural Barn to be converted

The Old Farmhouse

Nursery



scale 1@1250@A4