

LOWER HARTLIP ROAD

Paradise Farm Barn

The Old Farmhouse



existing hardstanding

existing polytunnels to be removed

Nursery

Building Footprint = 133m²

Amenity Space = 65m²

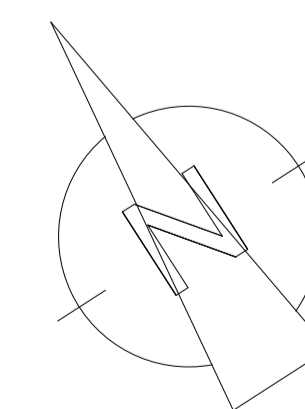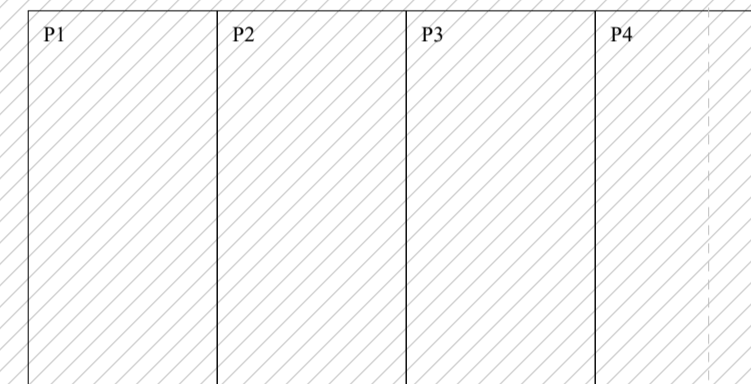

scale 1:100@ A1

ARCHITECTURAL
DESIGNS
michael tamsett

Project Barn Conversion

Paradise Nursery
Lower Hartlip Road

Drawing Title
Proposed Block Plan


Client
Mr & Mrs Love

Drawing No.
22/3333
Date
October 2022

Scale
1:100

Drawn by
Michael Tamsett

Page Size - A1

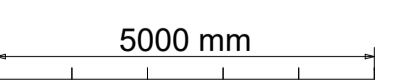

m.tamsett@hotmail.co.uk
01795 554650